
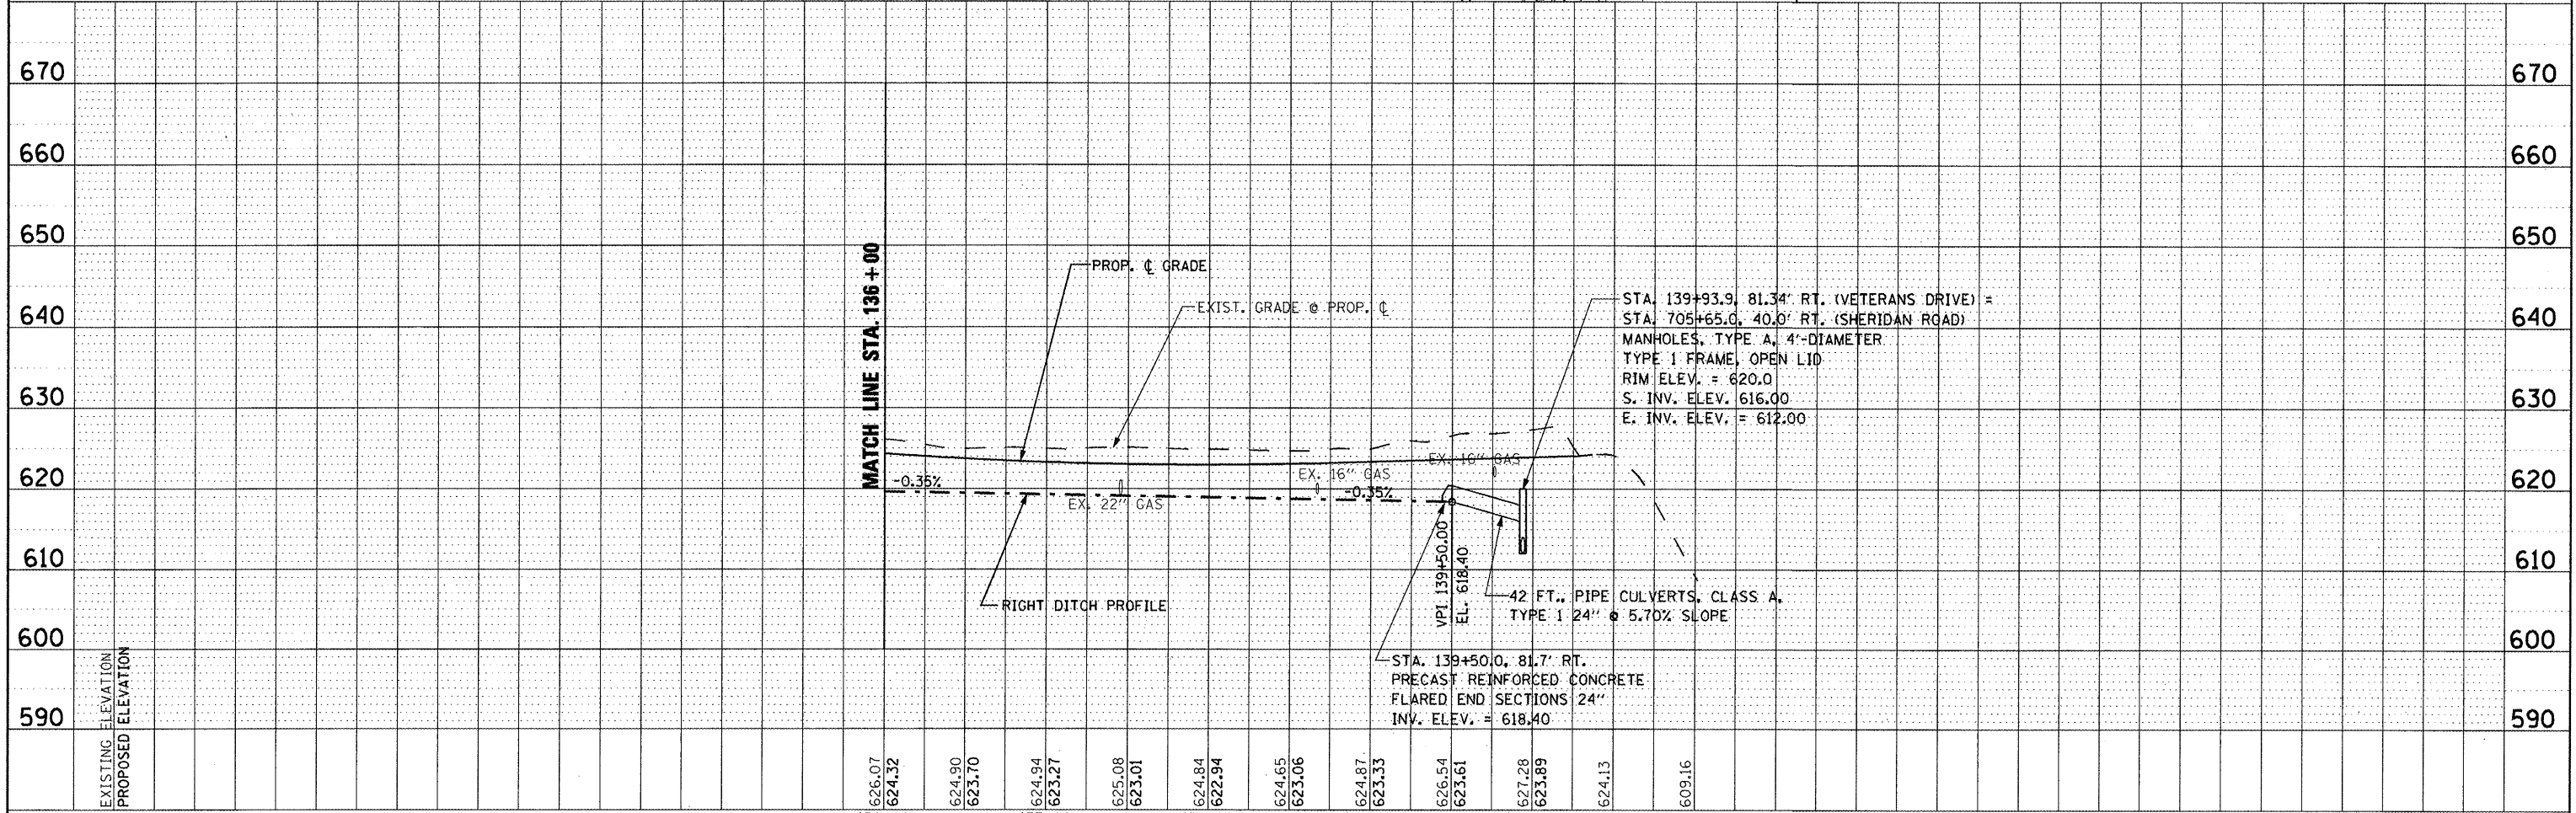
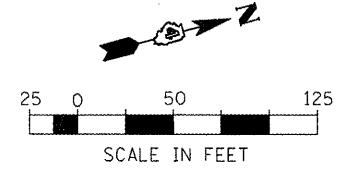


DATE	
BY	
REVISIONS	
PLANNED	
ALIGNED	
CHECKED	
LOCKED	
FILE NAME	
NO.	

DATE	
BY	
REVISIONS	
PLANNED	
ALIGNED	
CHECKED	
LOCKED	
FILE NAME	
NO.	

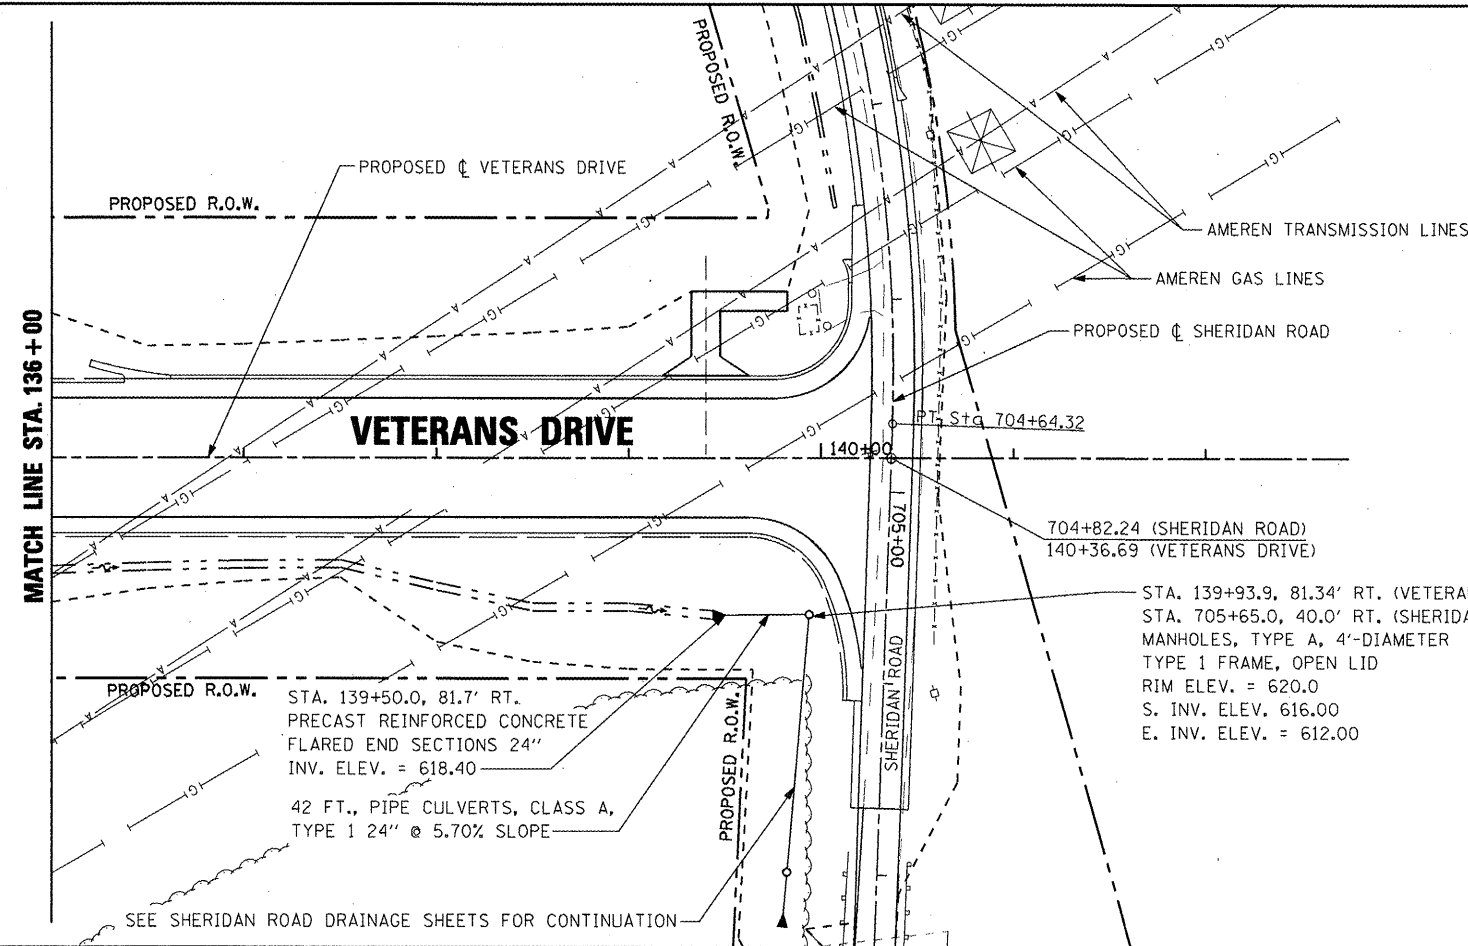

FILE NAME =	USER NAME = IDOT	DESIGNED <i>REW/KRS</i>	REVISED -	STATE OF ILLINOIS DEPARTMENT OF TRANSPORTATION	VETERANS DRIVE IMPROVEMENTS DRAINAGE PLAN AND PROFILE - RIGHT	F.A.J. RTE.	SECTION	COUNTY	TOTAL SHEETS	SHEET NO.	
x:\projects\200805025\dgn\plans and xref	DR 136-148 RT.dgn	DRAWN <i>CAM</i>	REVISED -			676B	10-00169-00-RP	TAZEWELL	98	40	
	PLOT SCALE = 100.0000' / IN.	CHECKED <i>KMC</i>	REVISED -			CONTRACT NO. 89588					
	PLOT DATE = 4/12/2012	DATE <i>3-21-12</i>	REVISED -			ILLINOIS FED. AID PROJECT					