



MATCH LINE STA. 54+50

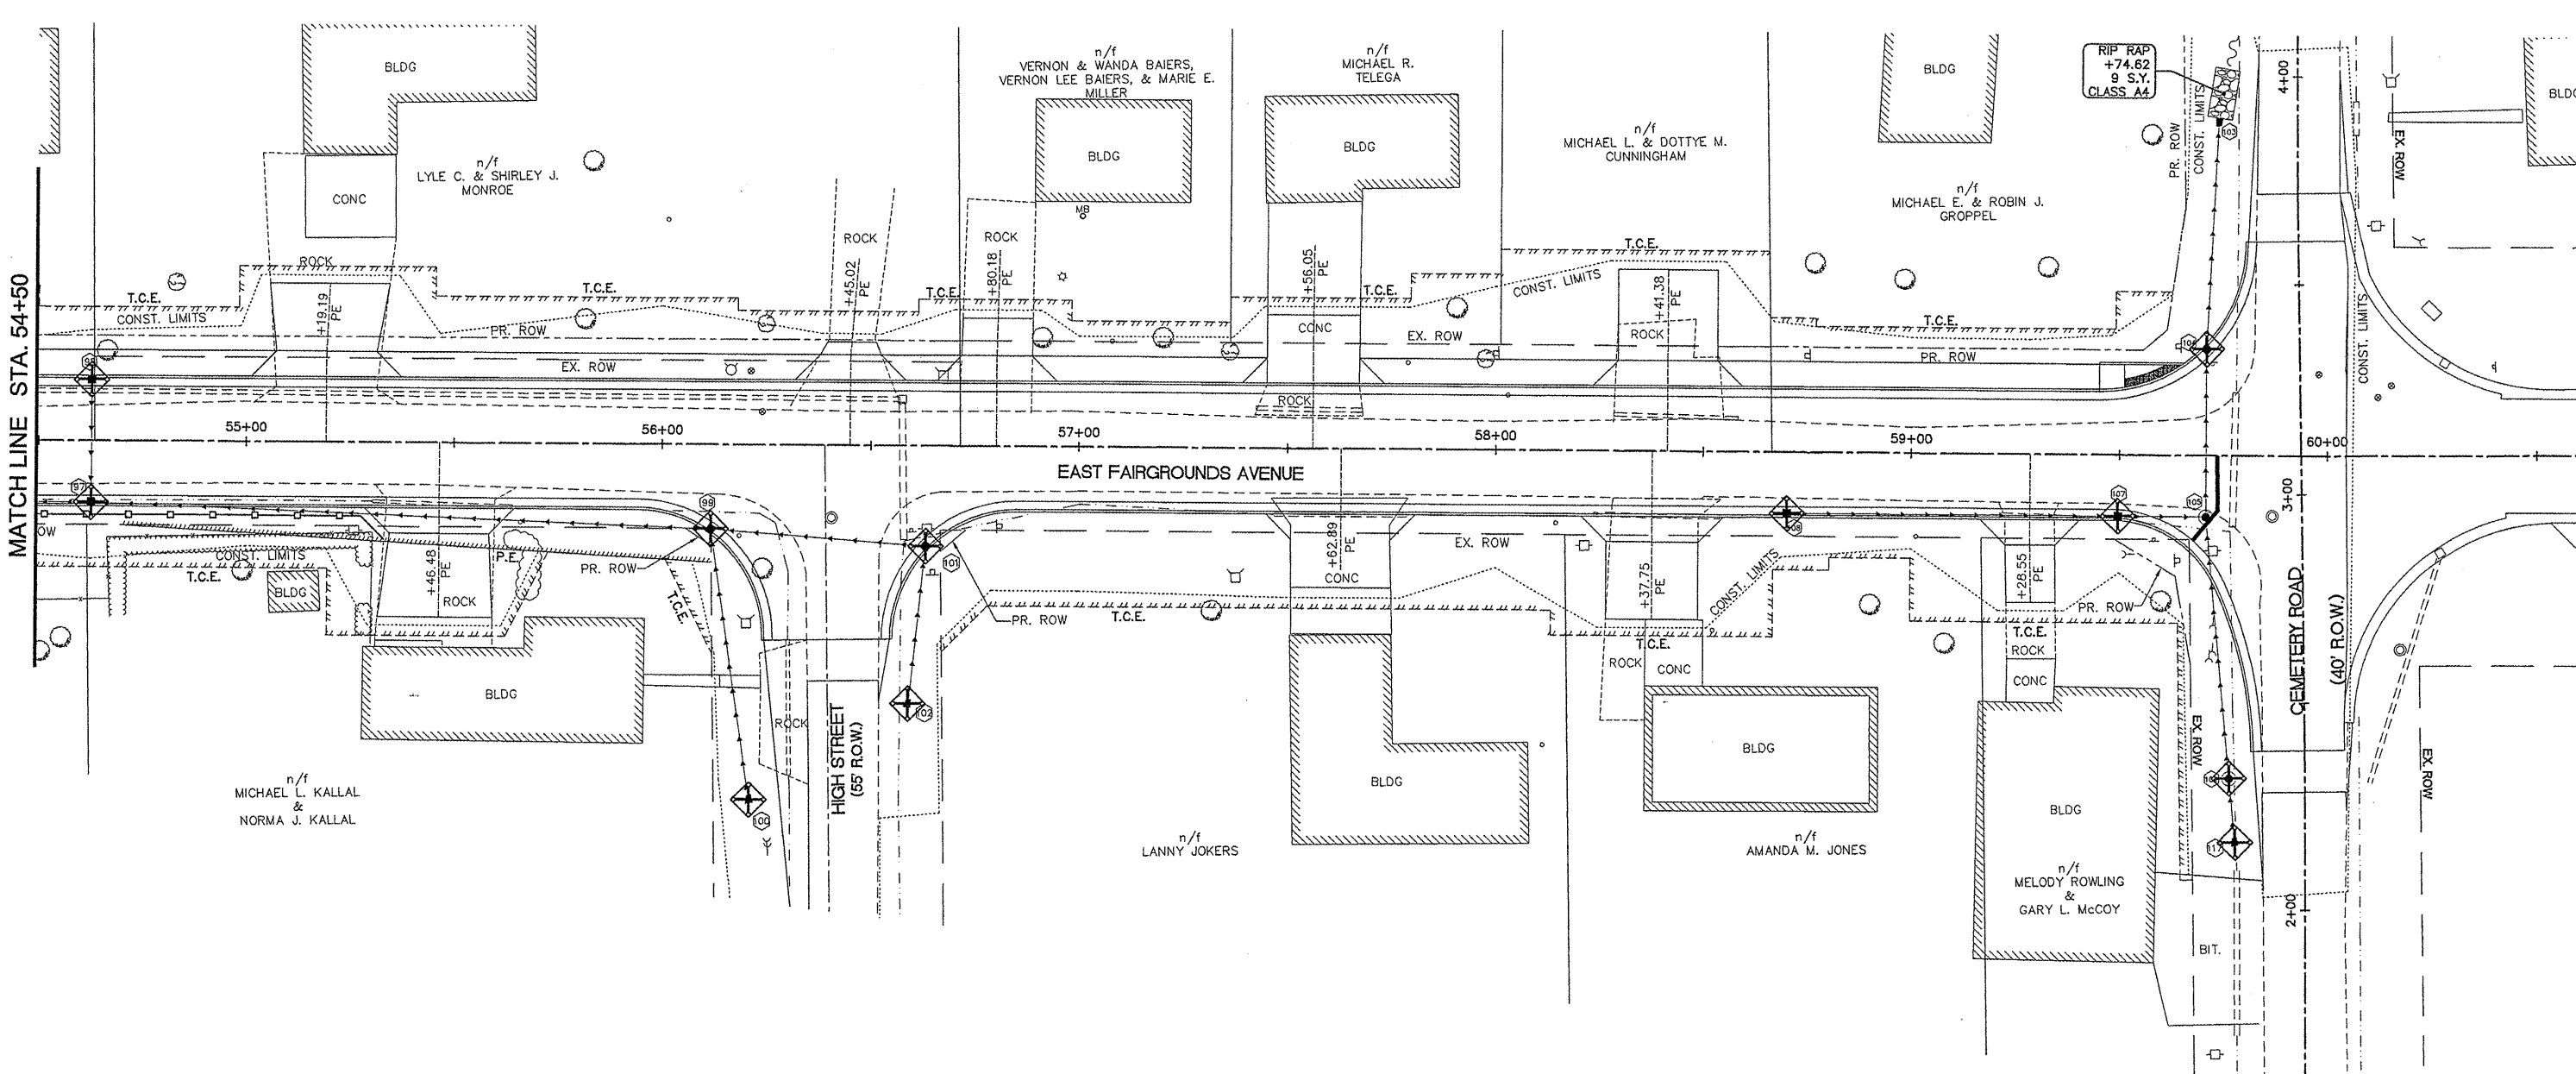

- LEGEND**
- INLET & PIPE PROTECTION
 - SILT FENCE
 - TEMPORARY DITCH CHECK

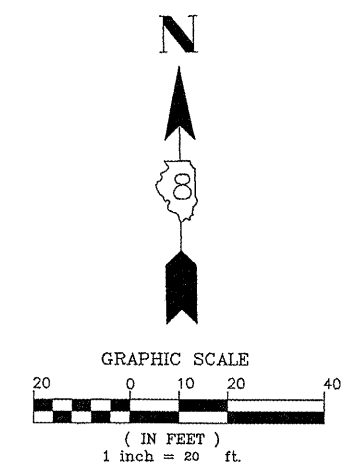

FILE NAME = 00140-321	USER NAME = Hargon, Chris	DESIGNED -- CSH	REVISED --
		DRAWN -- CSH	REVISED --
	PLOT SCALE = 1:2	CHECKED -- DLK	REVISED --
	PLOT DATE = 3/10/2012	DATE -- 3/9/12	REVISED --

**STATE OF ILLINOIS
DEPARTMENT OF TRANSPORTATION**

EROSION CONTROL

SCALE: 1:20 SHEET NO. 48 OF 117 SHEETS STA. 54+50 TO STA. END

F.A.U. RTE.	SECTION	COUNTY	TOTAL SHEETS	SHEET NO.
8801	05-00034-01-RP	JERSEY	117	48
CONTRACT NO. 97371				

FED. ROAD DIST. NO. 8 | ILLINOIS