

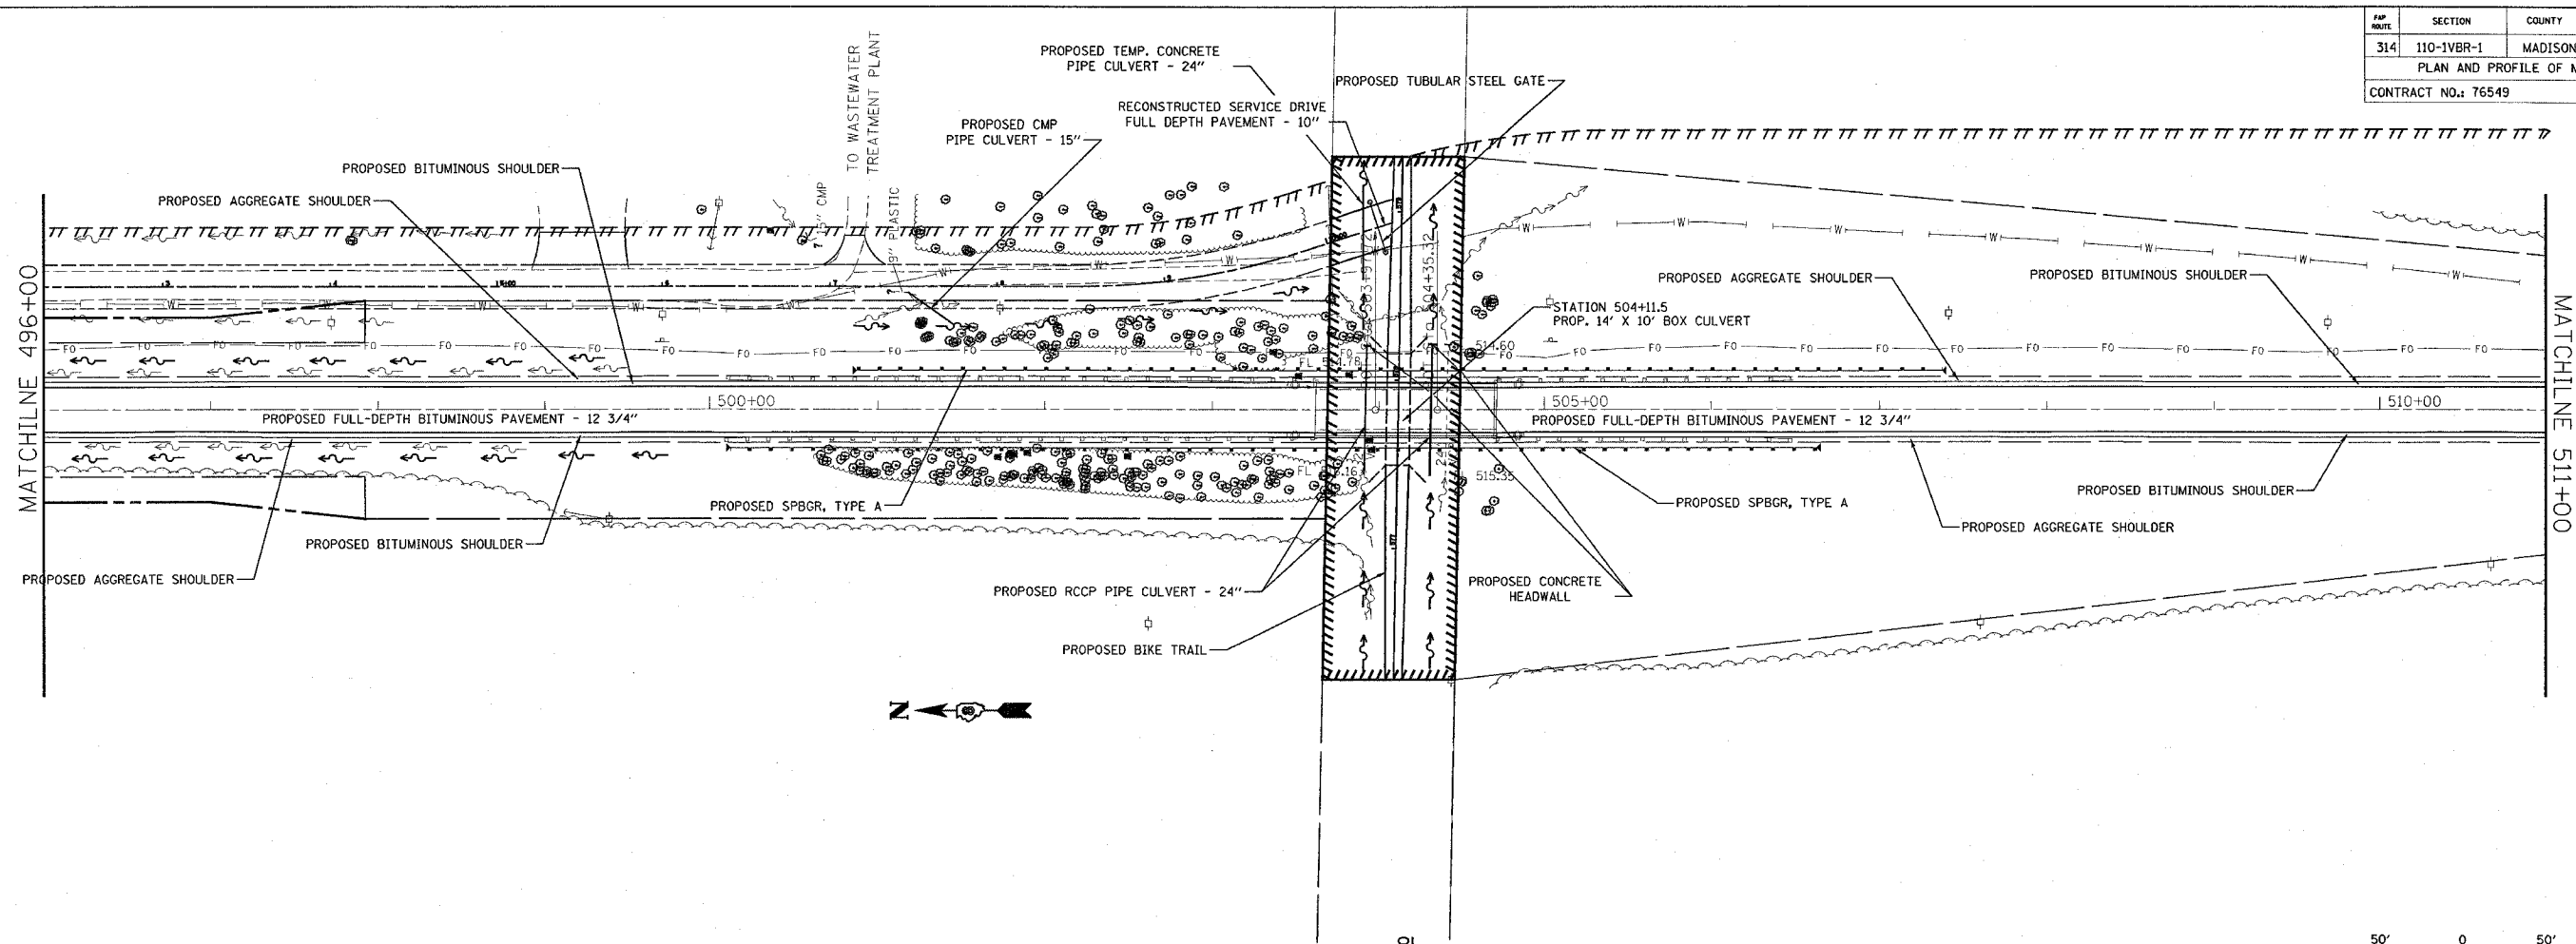


MAP ROUTE	SECTION	COUNTY	TOTAL SHEETS	SHEET NO.
314	110-1VBR-1	MADISON	77	11
PLAN AND PROFILE OF MAINLINE				
CONTRACT NO.: 76549				

 

PLAN	BY	DATE
DESIGNED		
PLOTTED		
ALIGNMENT CHECKED		
GRADES CHECKED		
STRUCTURE NOTATIONS CHECKED		
NOTE BOOK NO.		
ADD FILE NAME		

PROFILE	BY	DATE
DESIGNED		
PLOTTED		
GRADES CHECKED		
STRUCTURE NOTATIONS CHECKED		
NOTE BOOK NO.		
ADD FILE NAME		

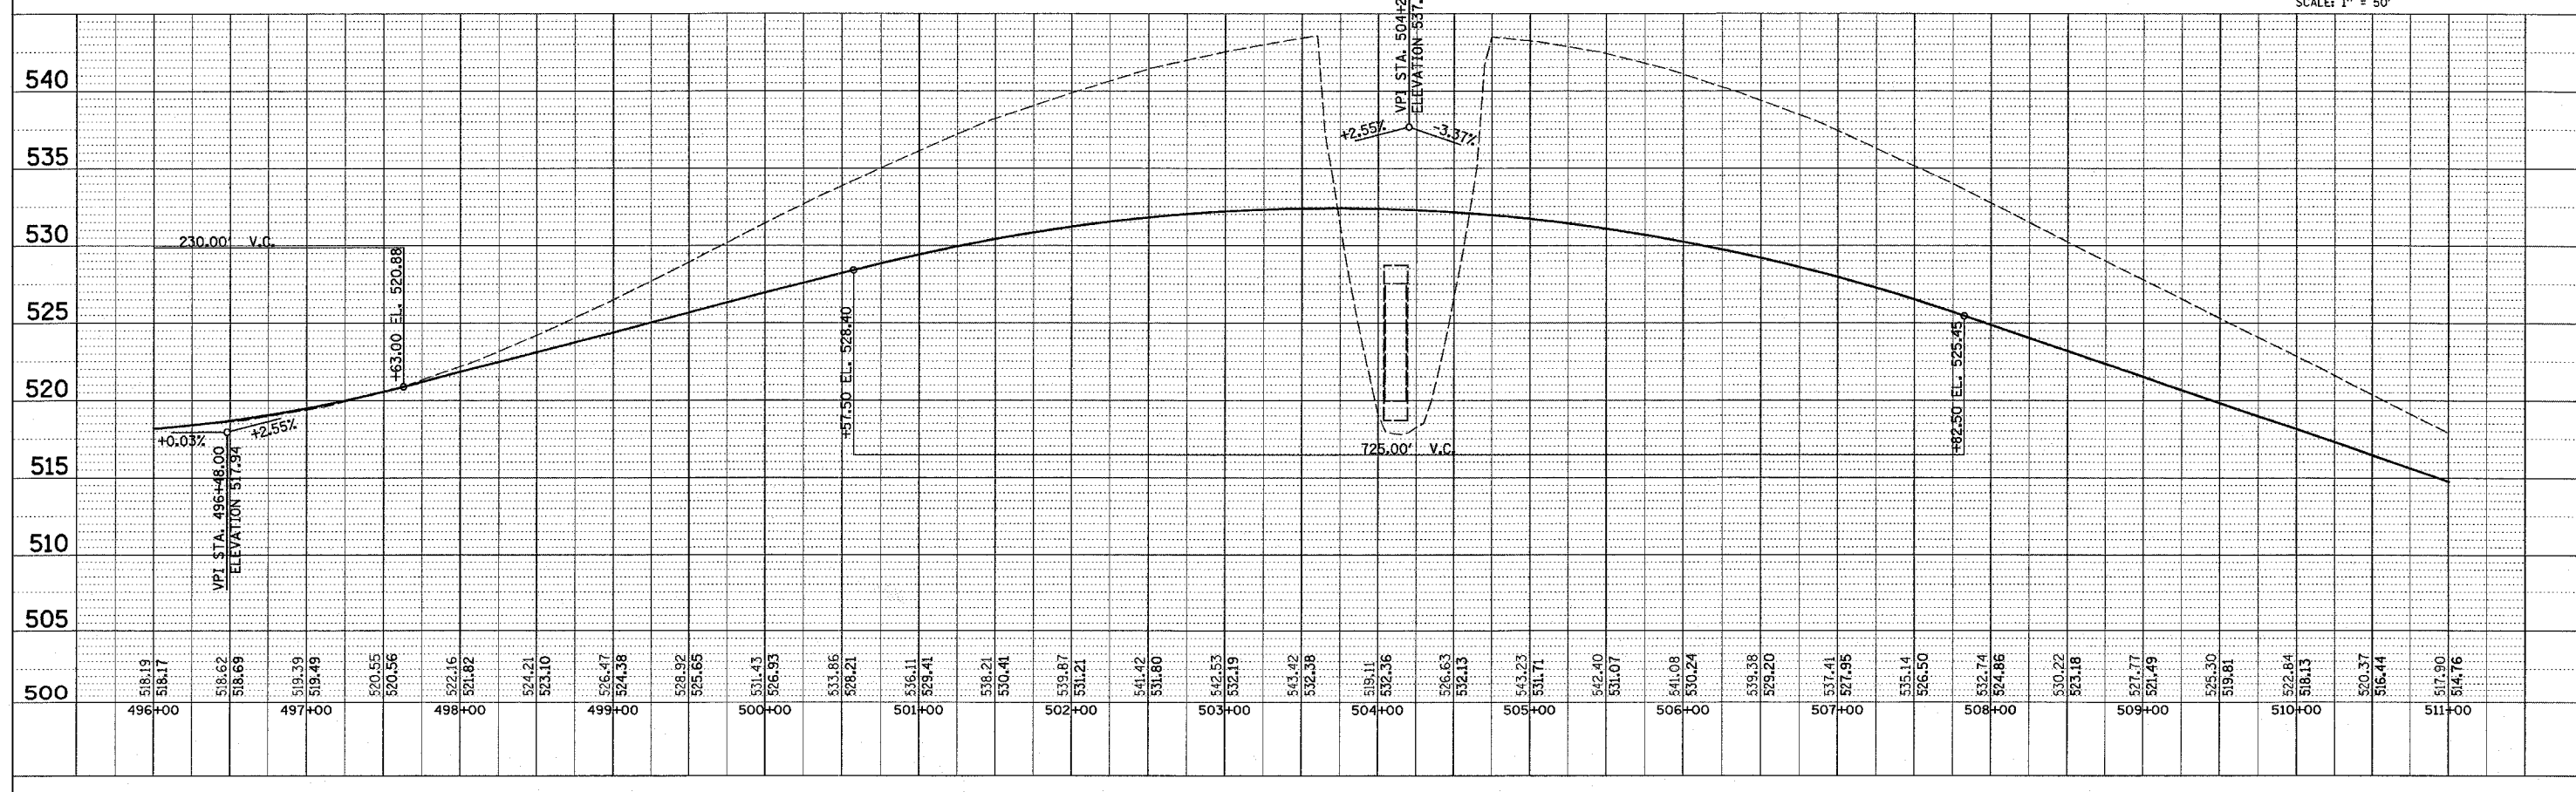

DATE
 TIME
 REF-p12
 REF-p12
 REF-p12

PLOT DATE: *DATE-TIME*