
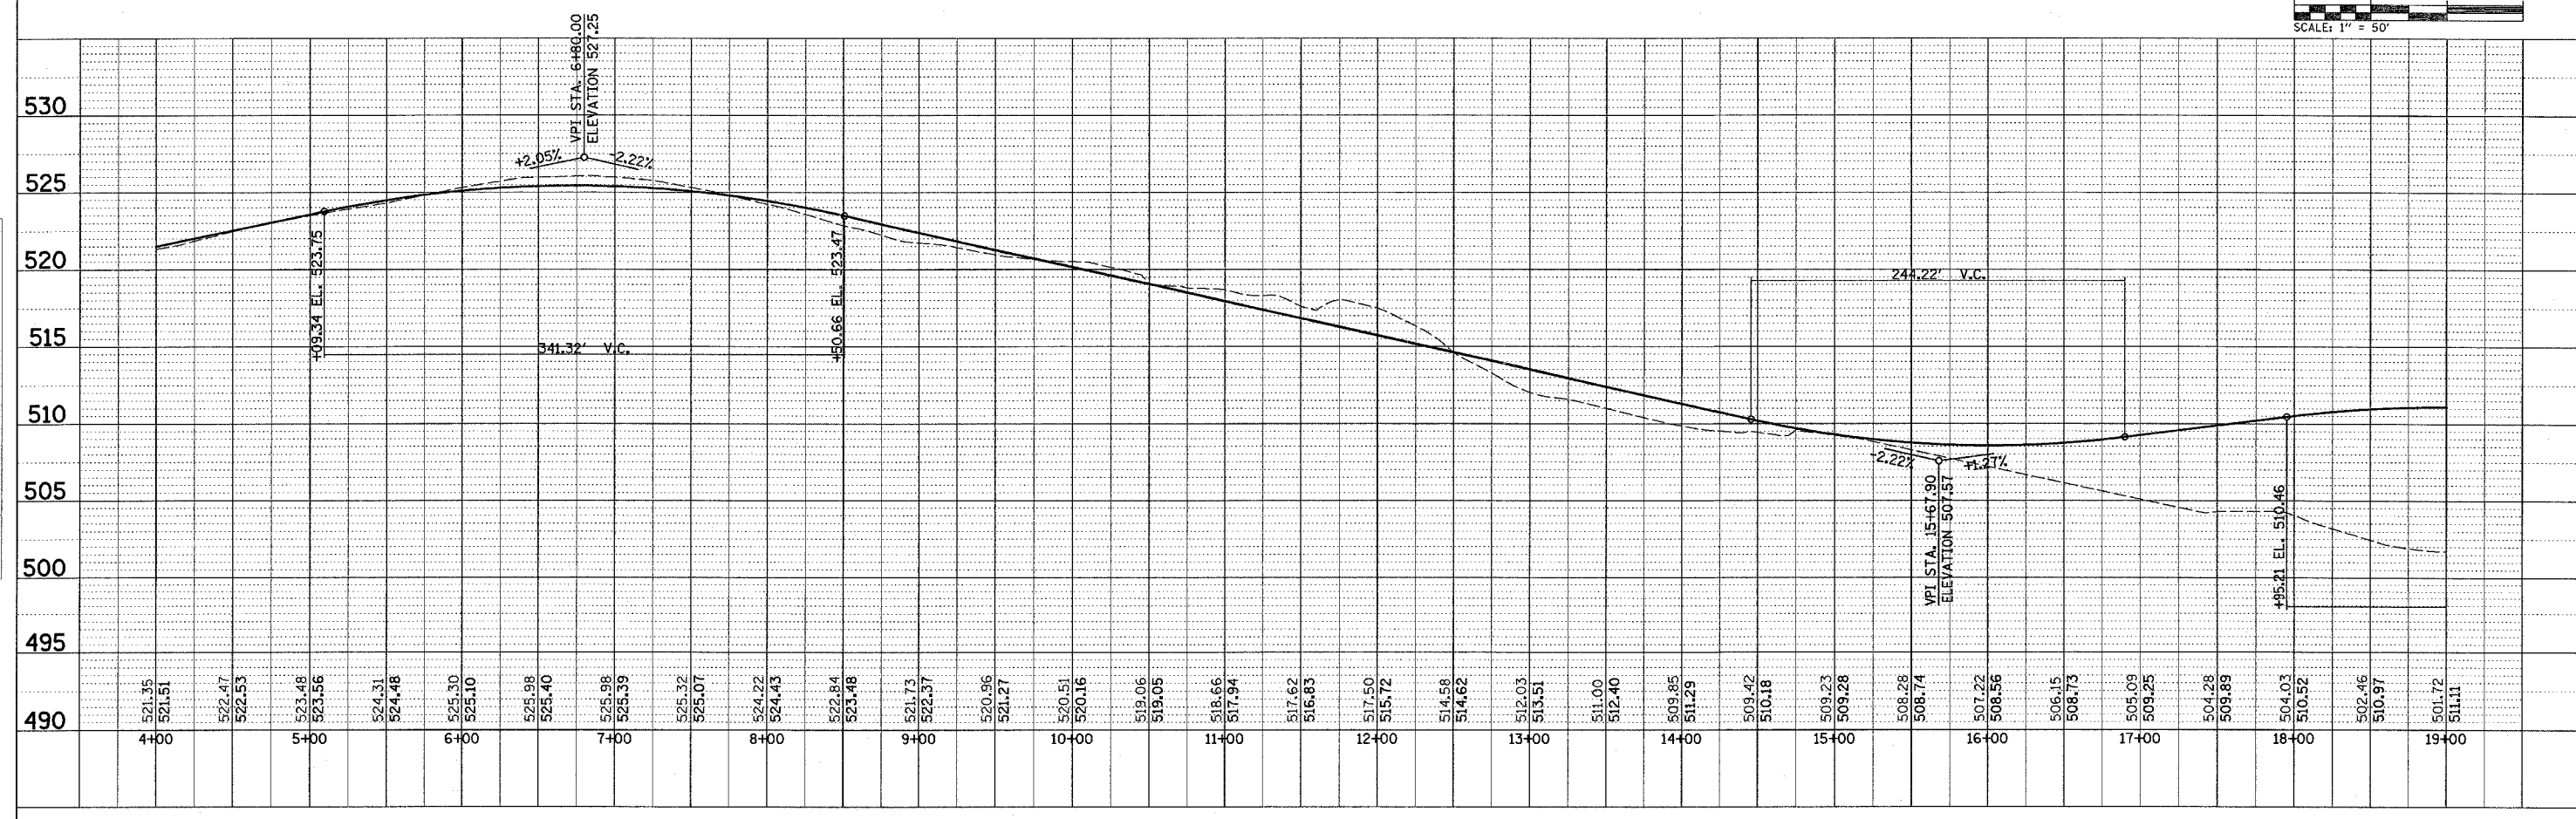
 


FAP ROUTE	SECTION	COUNTY	TOTAL SHEETS	SHEET NO.
314	110-1VBR-1	MADISON	77	14

PLAN AND PROFILE OF RUNAROUND
CONTRACT NO.: 76549

PROP. CURVE DATA
 PC STA = 503+00
 PT STA = 503+00
 PVI STA = 503+00
 ELEVATION = 527.25
 GRADE = +2.05%
 GRADE = -2.22%
 GRADE = +1.27%

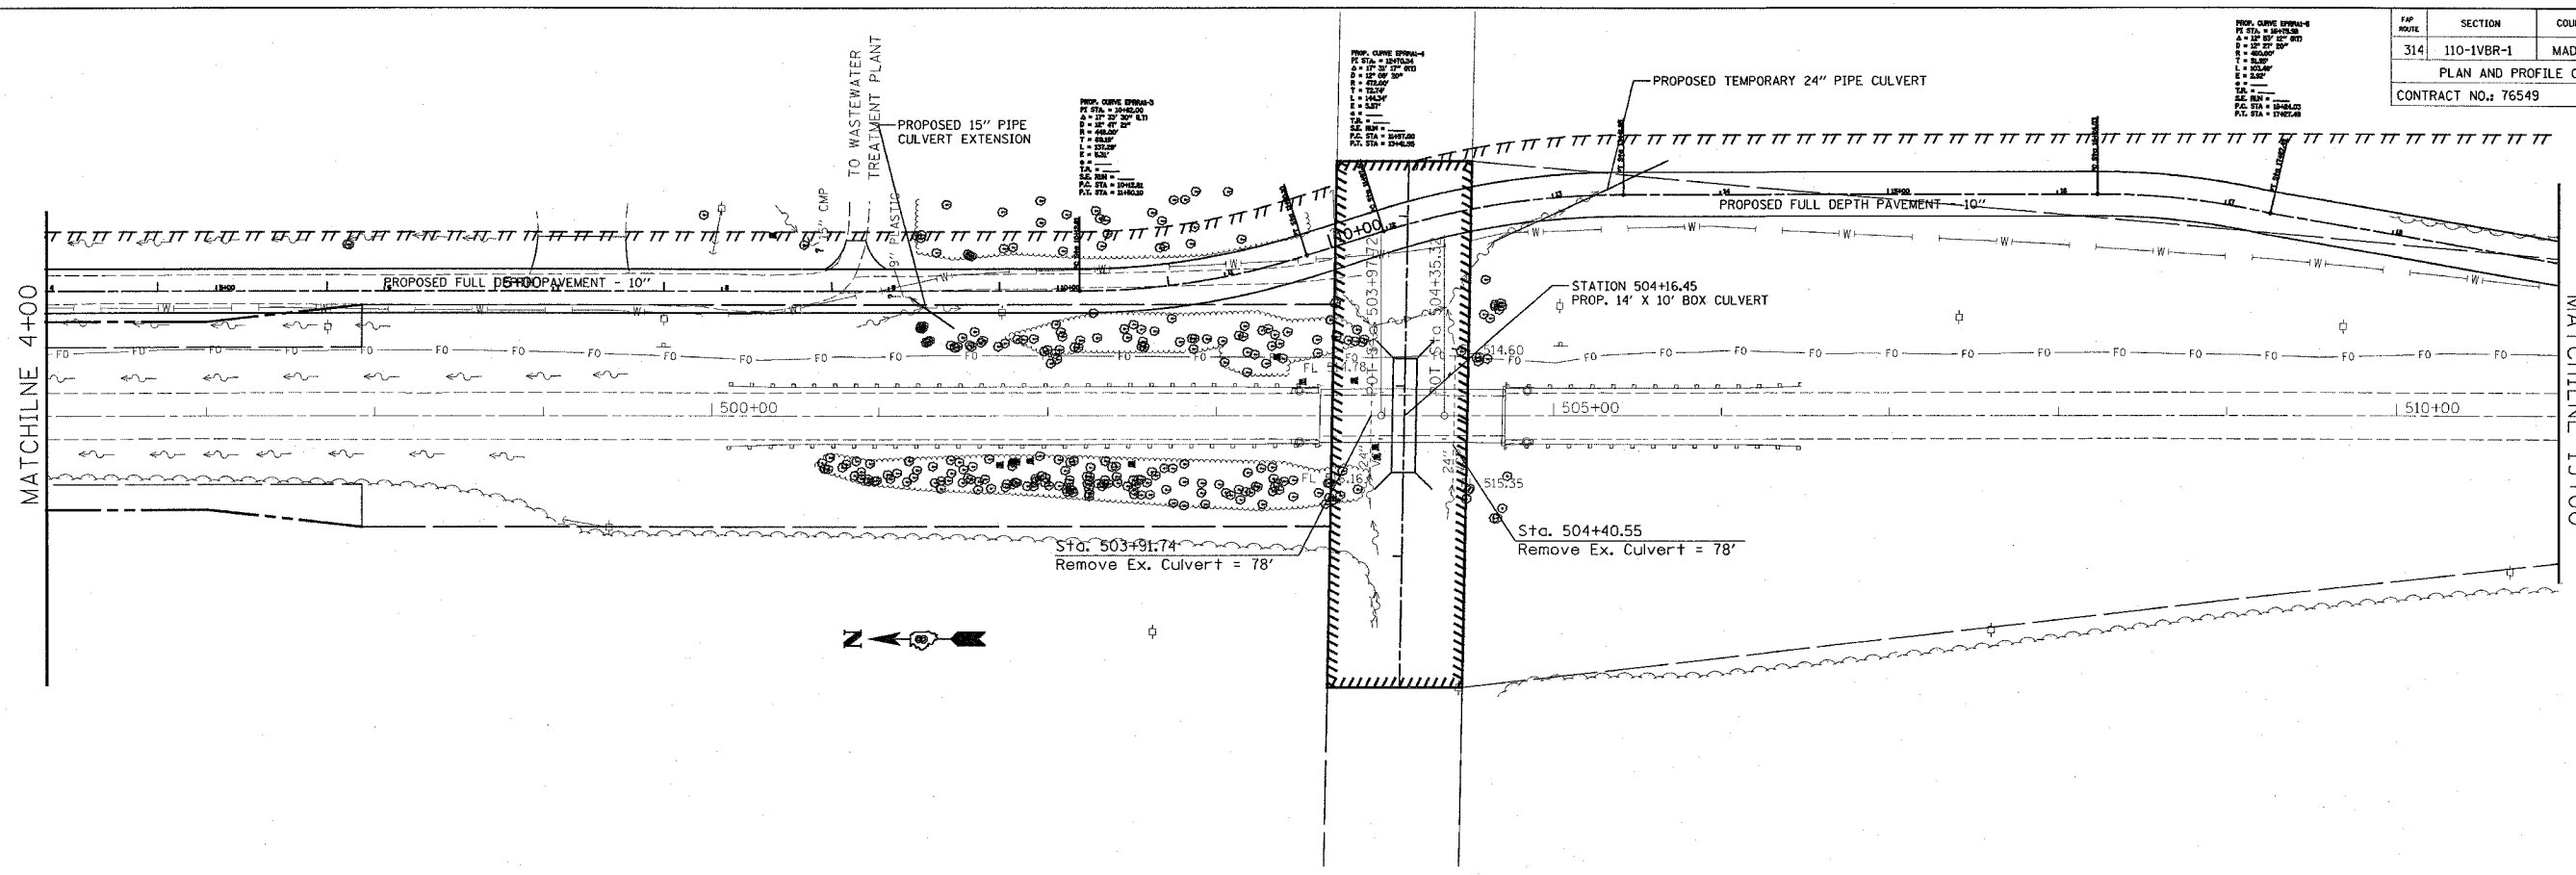

PLAN

DATE	BY

DATE: 3/28/2006
 BY: [blank]
 SURVEYED: [blank]
 DRAWN: [blank]
 CHECKED: [blank]
 IN CHARGE: [blank]

PROFILE

DATE	BY

DATE: 3/28/2006
 BY: [blank]
 SURVEYED: [blank]
 DRAWN: [blank]
 CHECKED: [blank]
 IN CHARGE: [blank]

3/28/2006
 3:28:2006
 3:28:2006