

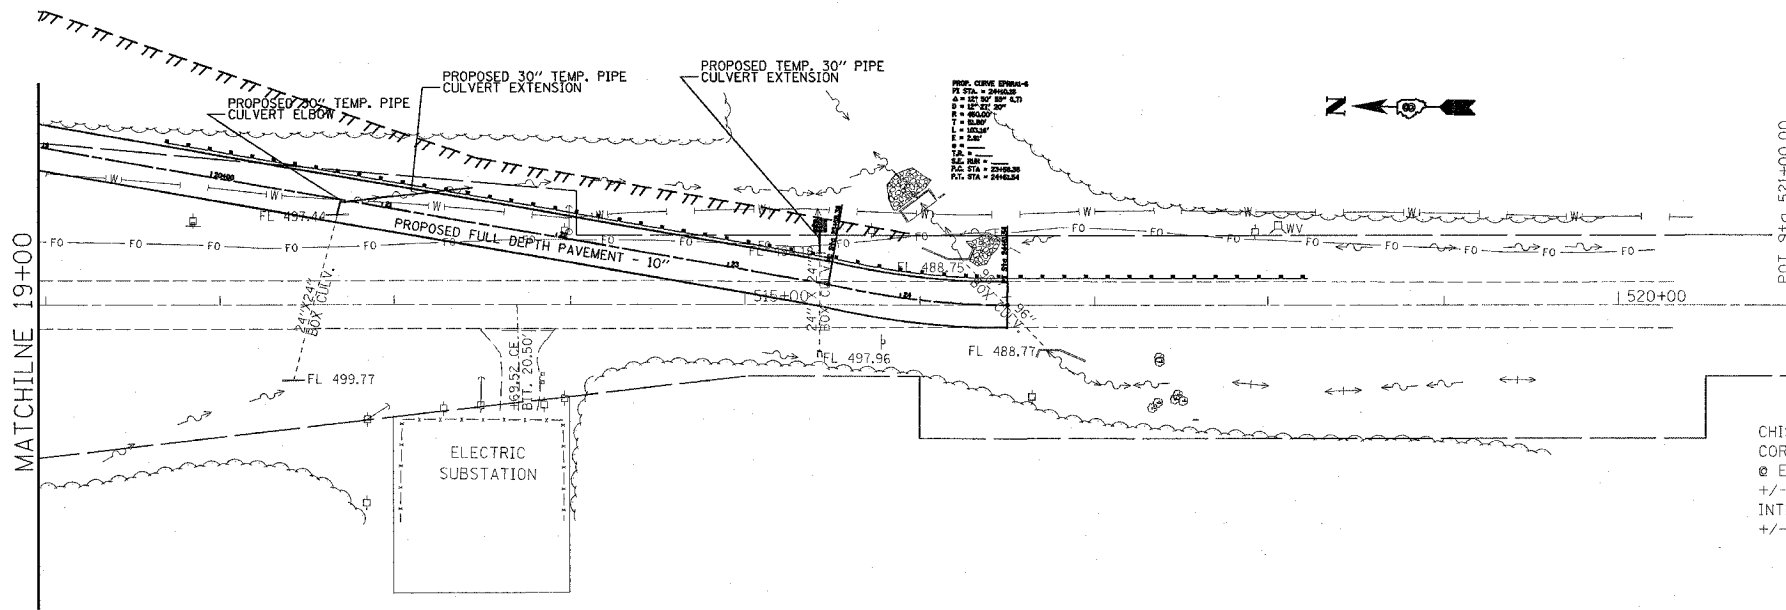


FAP ROUTE	SECTION	COUNTY	TOTAL SHEETS	SHEET NO.
314	110-1VBR-1	MADISON	77	15
PLAN AND PROFILE OF RUNAROUND				
CONTRACT NO.: 76549				

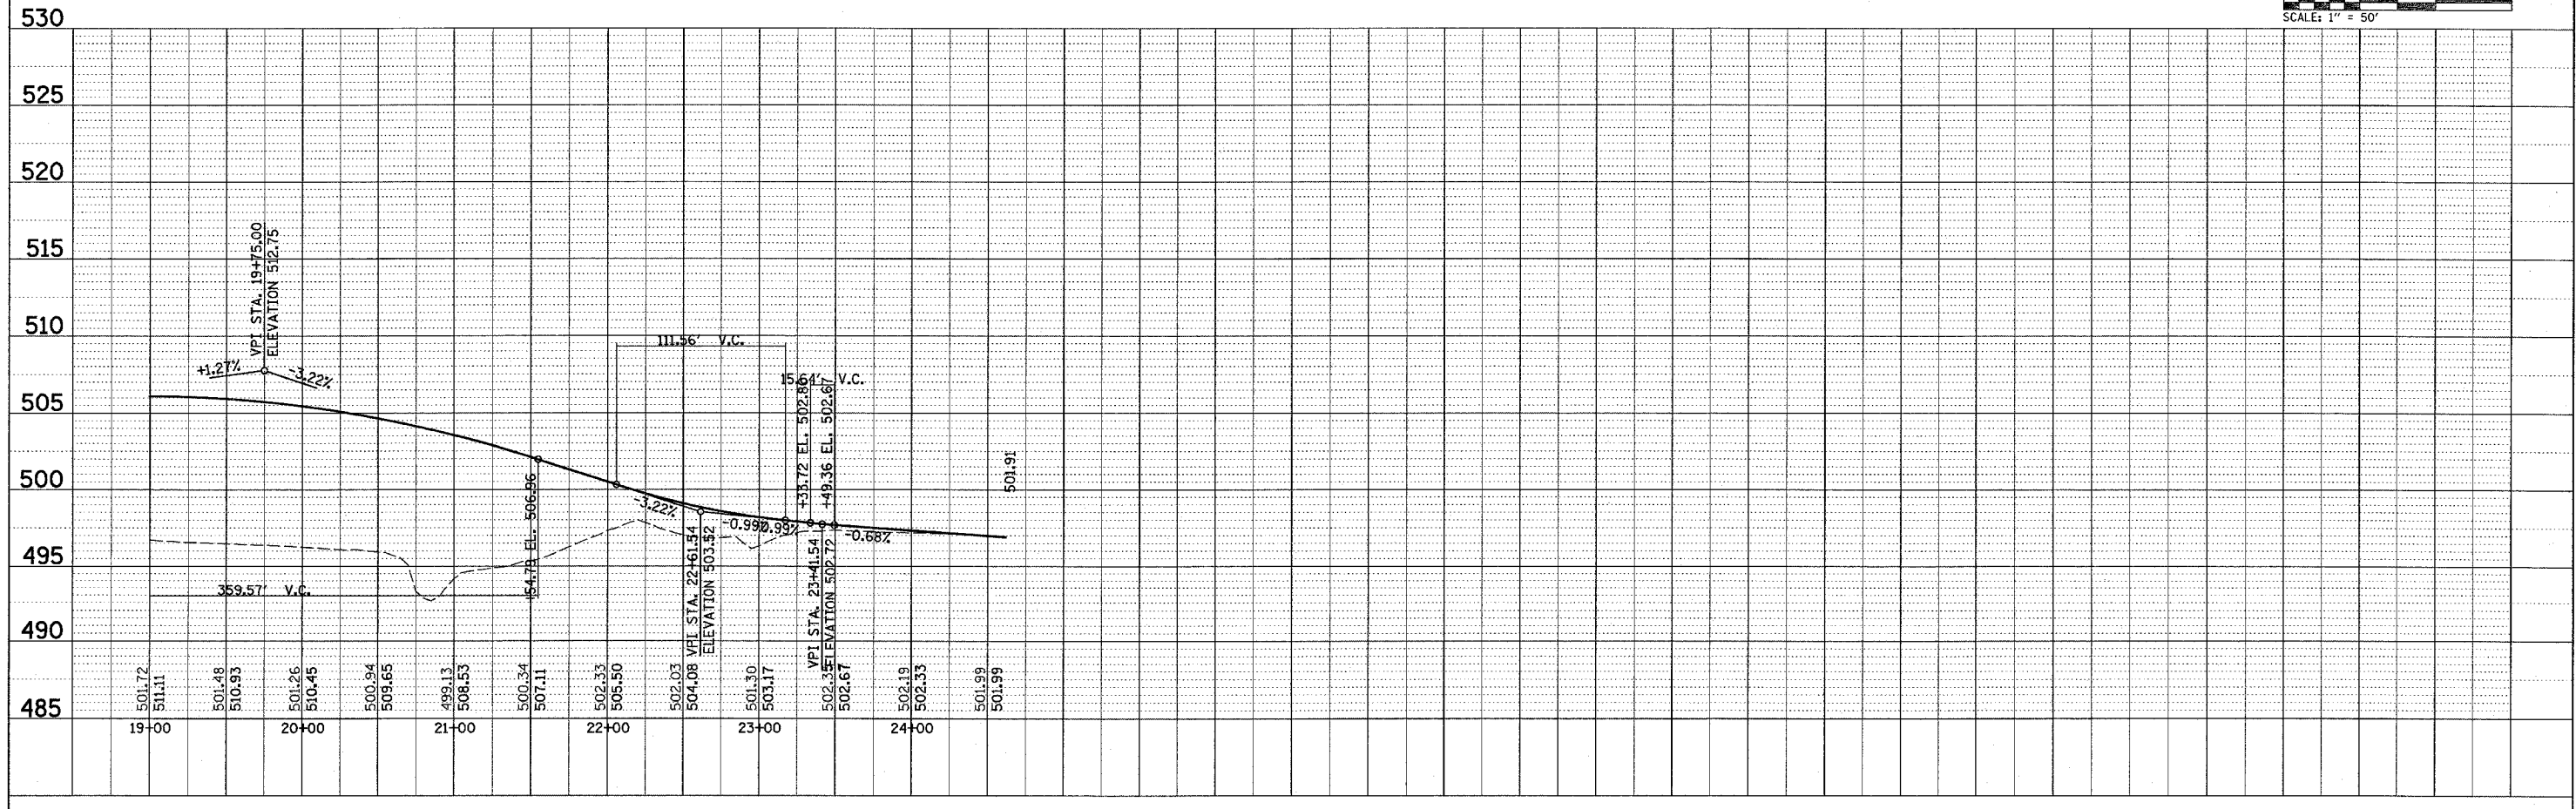

CHISELED "C" ON NE CORNER END OF HEADWALL  
 @ EAST SIDE OF IL 4  
 +/- 0.9 MI. NORTH OF INTER OF IL 143 & IL 4  
 +/- 525' NORTH OF LOOS RD.

 

PLAN	DATE	BY
REVISION		
NOTE BOOK		
NO.		

PROFILE	DATE	BY
REVISION		
NOTE BOOK		
NO.		

DATE: 3/28/2006  
 7:26:20 AM  
 REF: p11-f1a20082a