



F.A. RTE.	SECTION	COUNTY	TOTAL SHEETS	SHEET NO.
303	03-00520-00-WR	WINNEBAGO	254	133
STA. 200+00 TO STA. 206+00				
FED. ROAD DIST. NO.	(ILLINOIS)	FED. AID PROJECT		

PLAN	DATE	BY
SURVEYED		
ALIGNED		
CHECKED		
NO.		

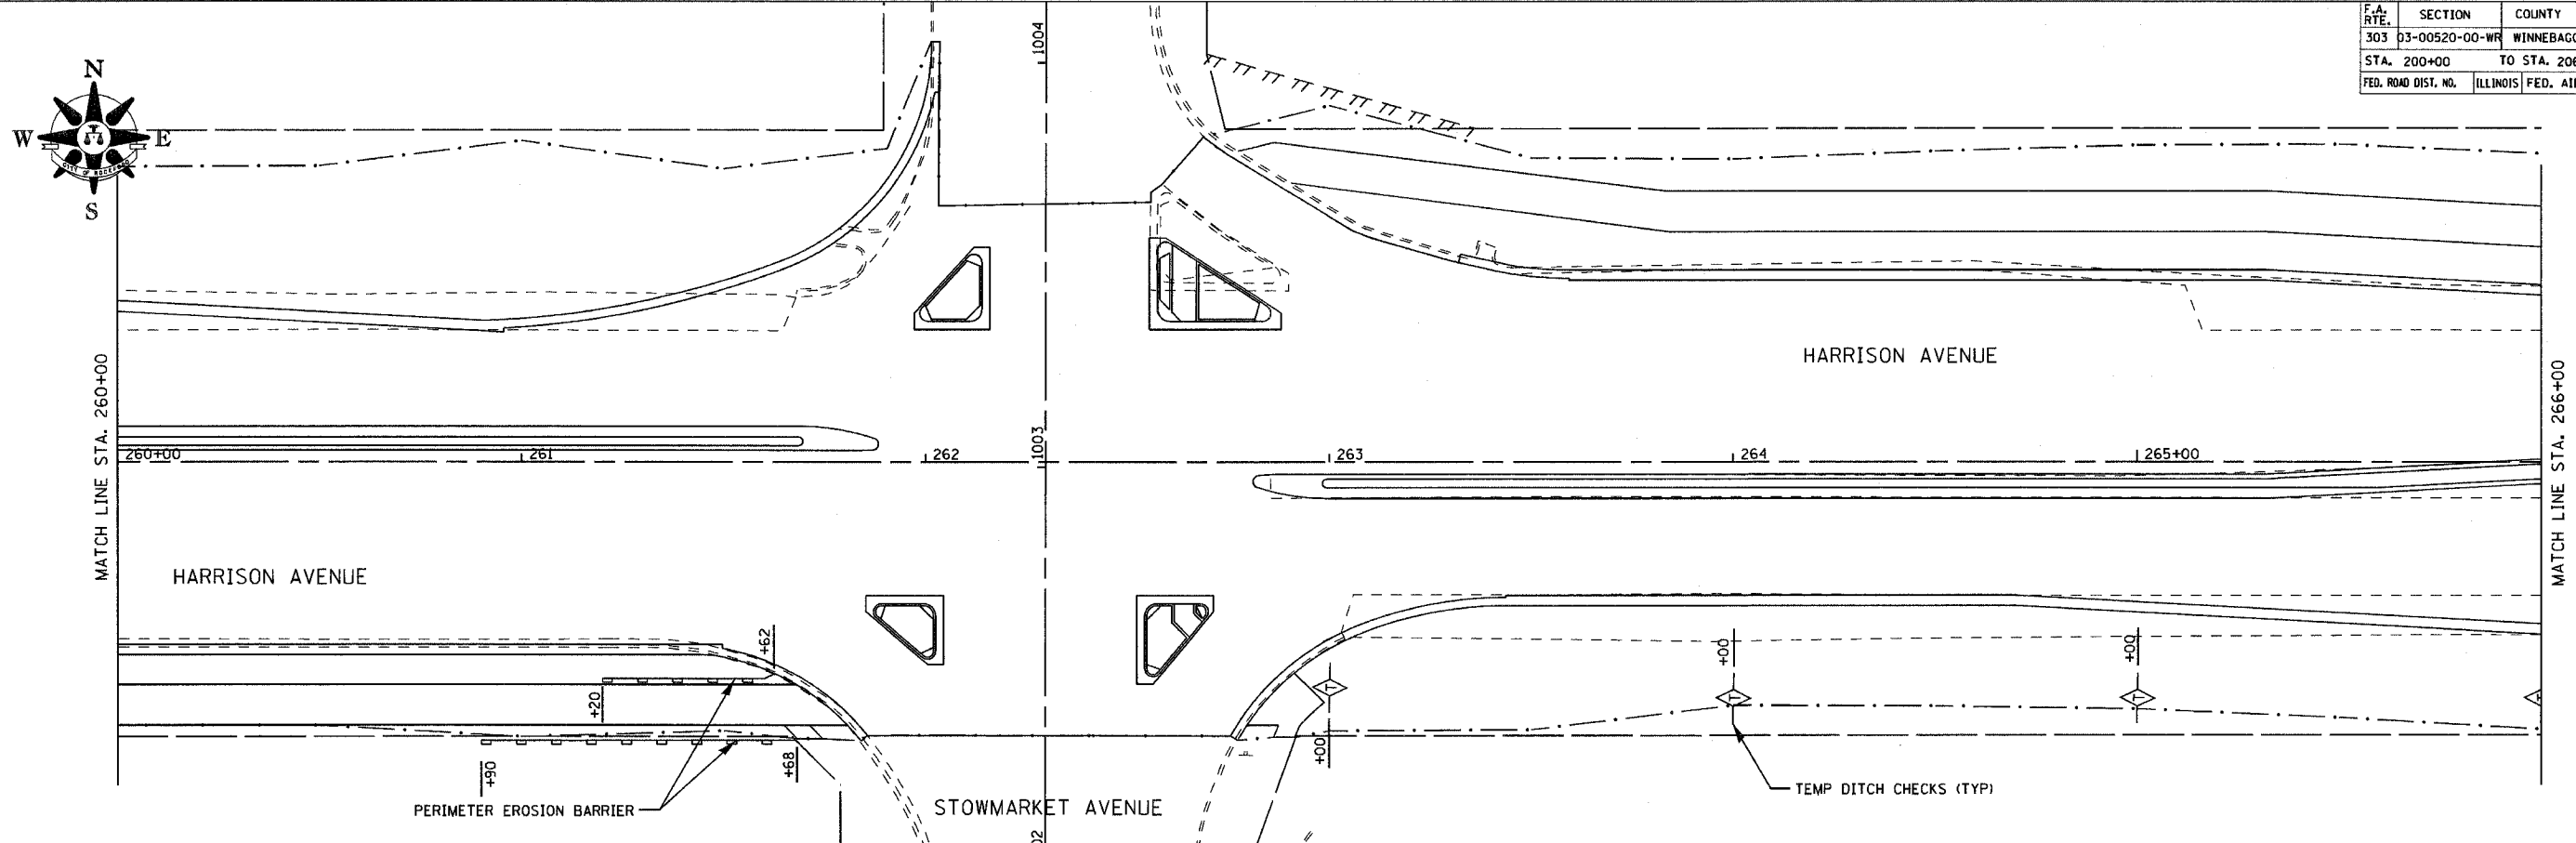

PROFILE	DATE	BY
SURVEYED		
GRADES CHECKED		
NOTED		
NO.		

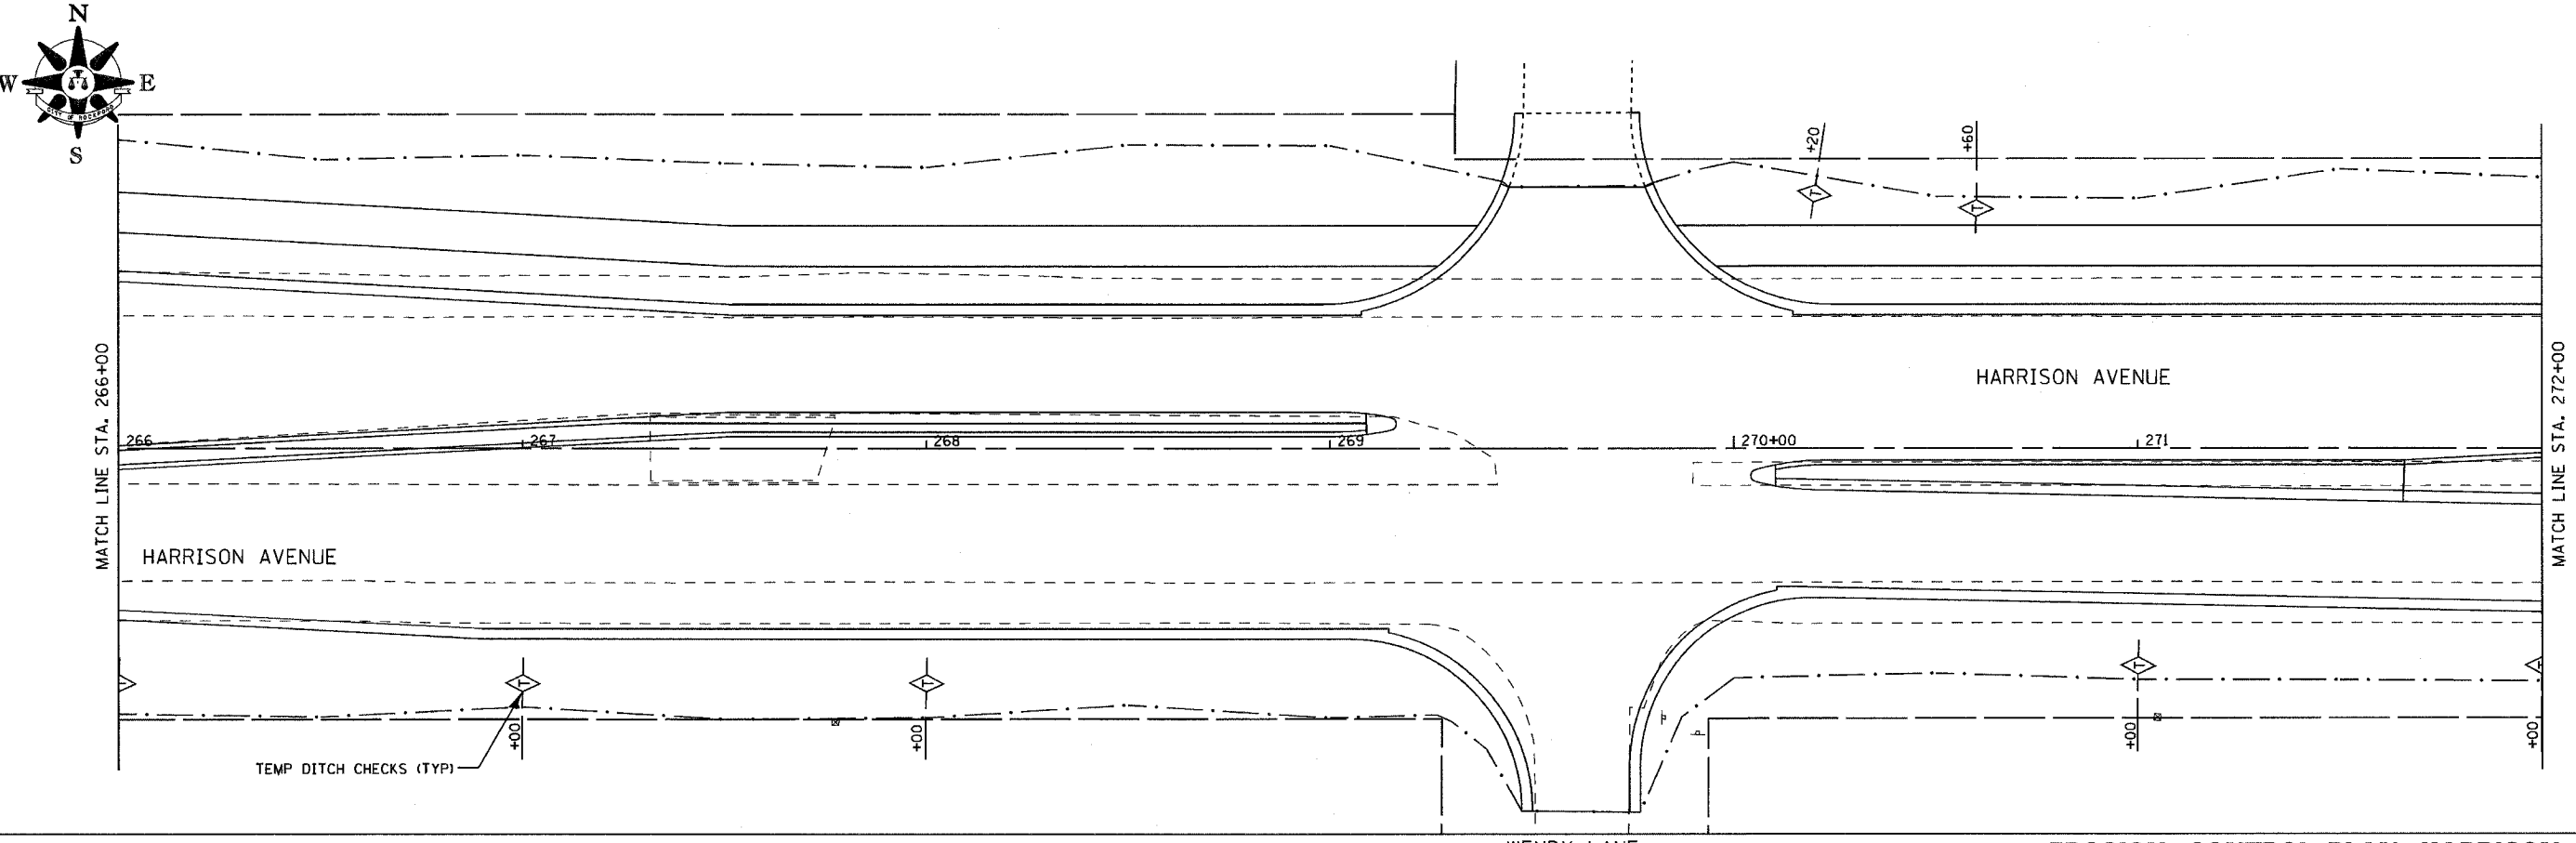

**EROSION CONTROL PLAN HARRISON AVENUE**