
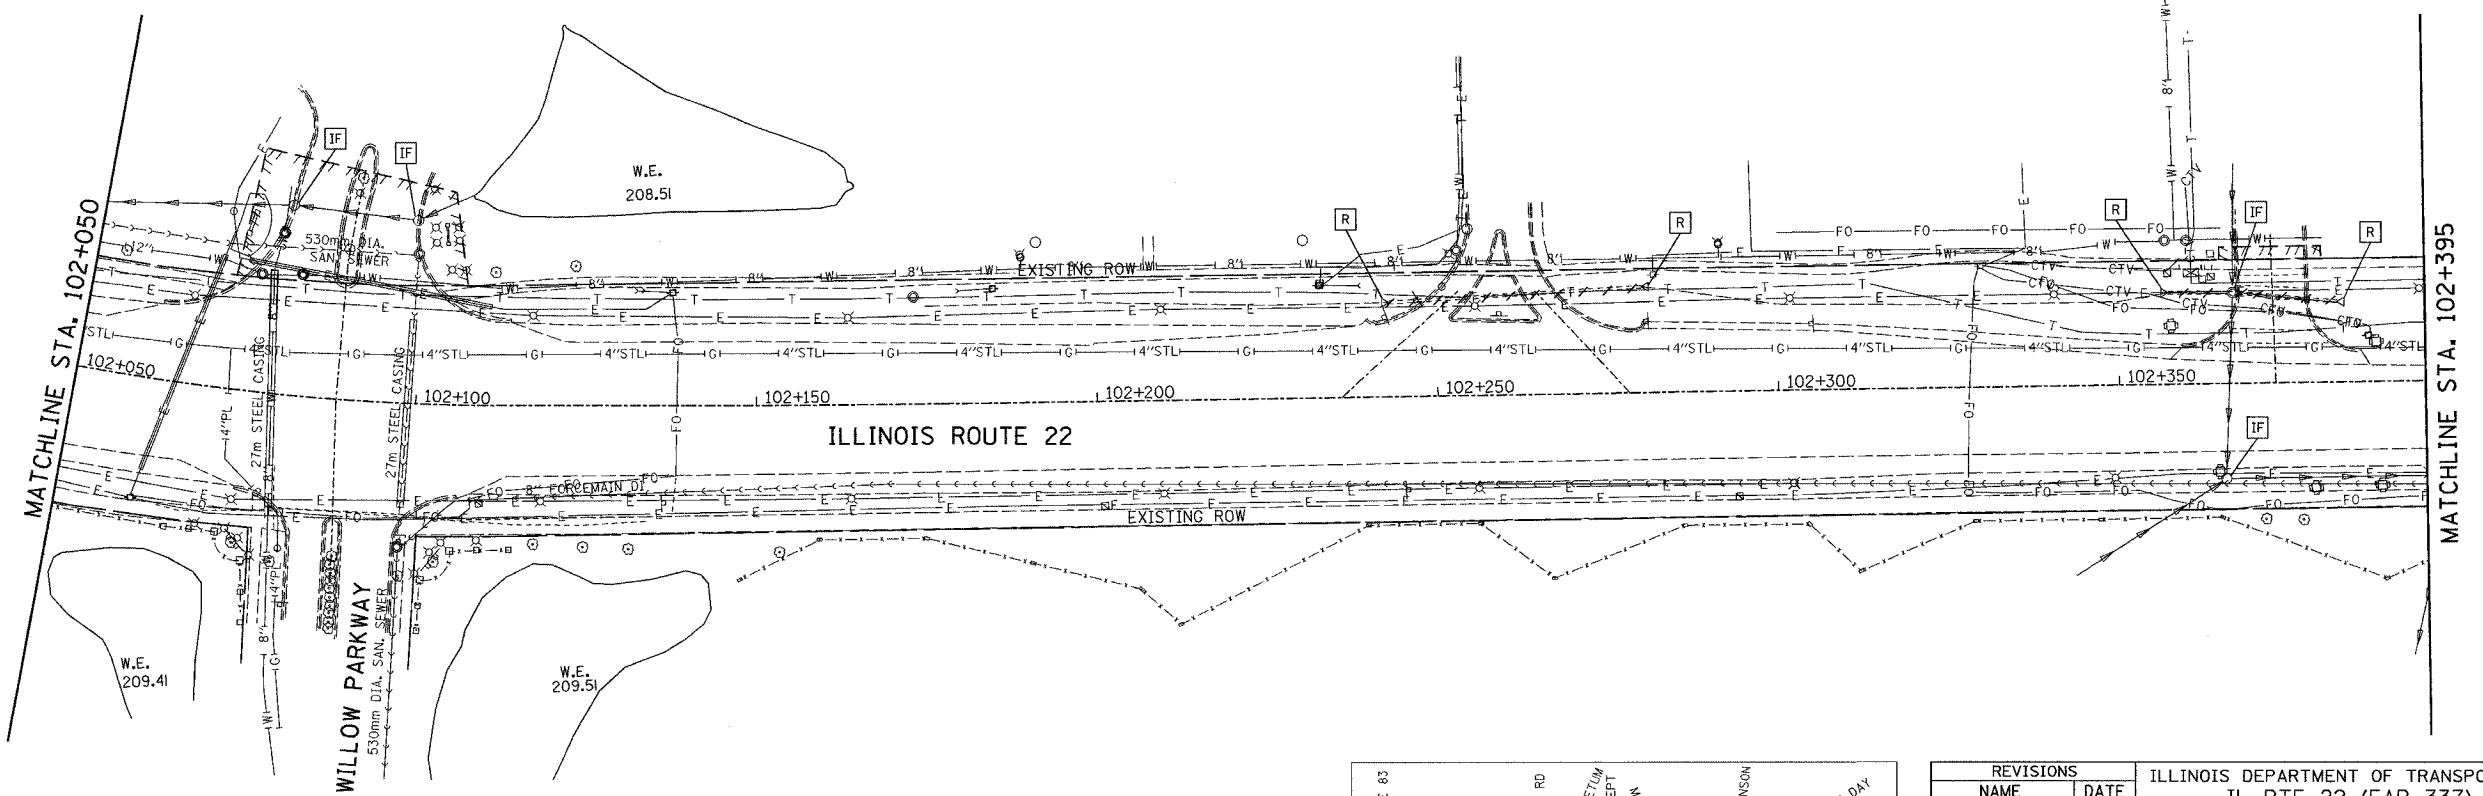



F.A.P. RTE.	SECTION	COUNTY	TOTAL SHEETS	SHEET NO.
337	20R-5	LAKE	562	184
STA. 101+800 TO STA. 102+395		ILLINOIS FED. AID PROJECT		
D-91-552-99		60881		

DATE	BY
SURVEYED	
PLOTTED	
NOTE DATE	
AREAS CHECKED	

DATE	BY
ORIGINAL SURVEY	
PLOTTED	
TEMPLATE	
NOTE DATE	
AREAS CHECKED	

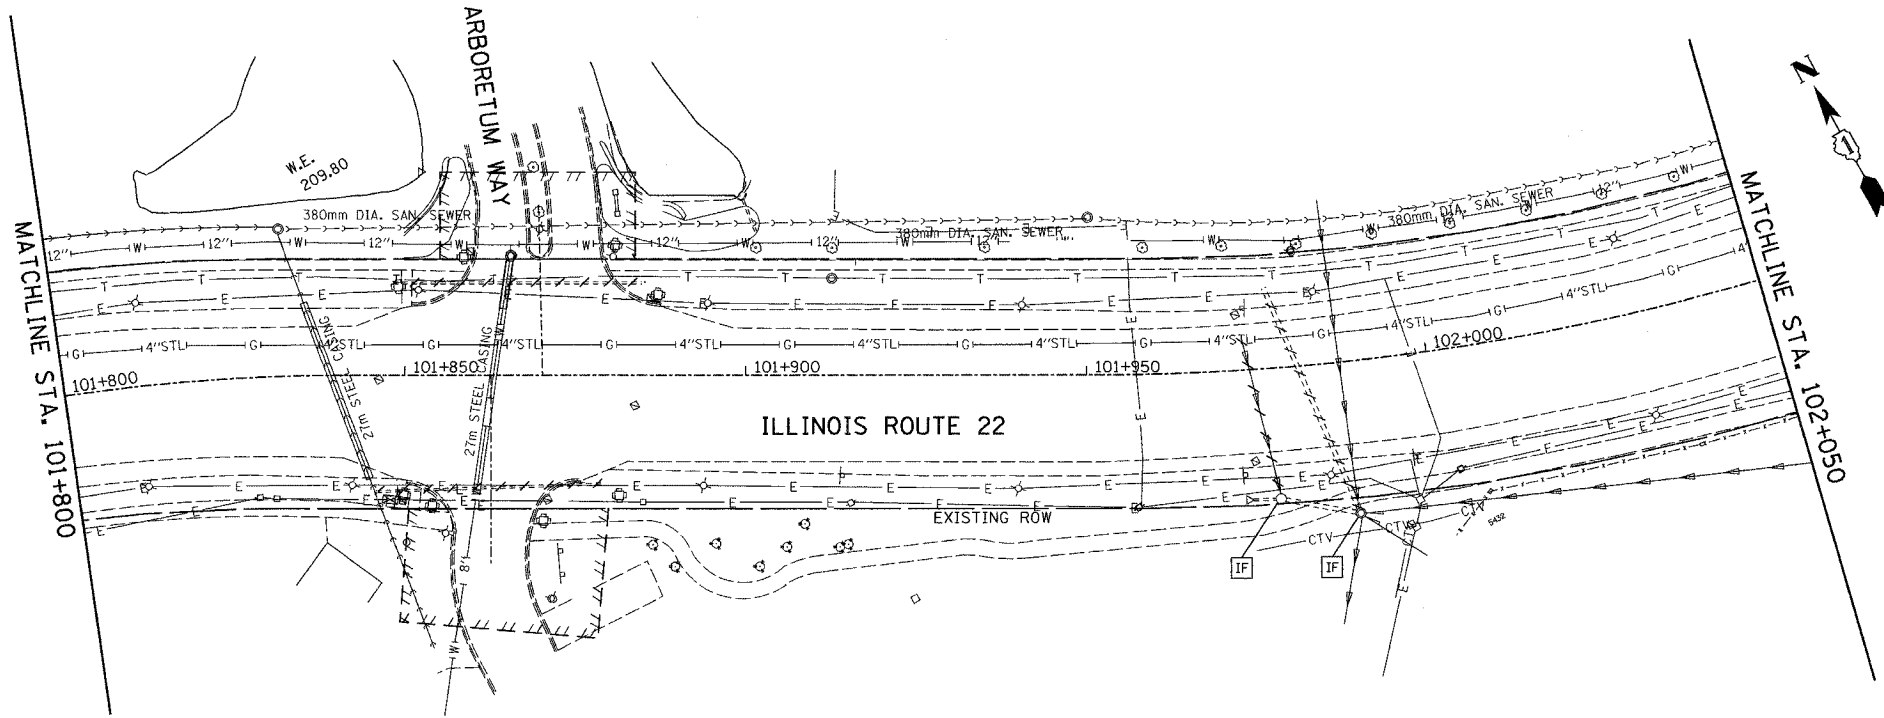

IF INLET FILTER FOR EROSION CONTROL (SHOWN HERE FOR CLARITY)

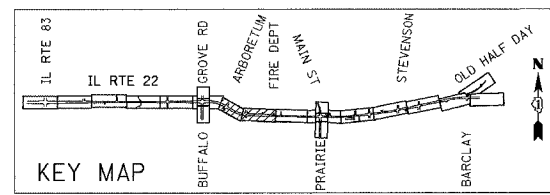

REVISIONS	
NAME	DATE

ILLINOIS DEPARTMENT OF TRANSPORTATION
IL RTE 22 (FAP 337)
IL RTE 83 TO US 45 / IL 21 (MILWAUKEE AVE)
DRAINAGE REMOVAL PLAN
STA. 101+800 TO STA. 102+395
SHEET 4 OF 9
SCALE: 1:500 DRAWN BY: JSM
DATE: 03-22-2004 CHECKED BY: JNR