

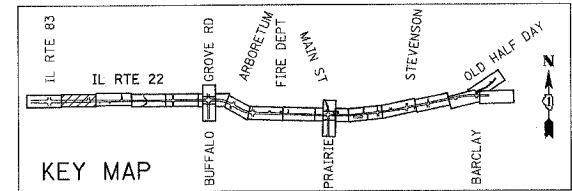


F.A.P. RTE.	SECTION	COUNTY	TOTAL SHEETS	SHEET NO.
337	20R-5	LAKE	562	191
STA. 100+125	TO STA. 100+475			
FED. ROAD DIST. NO.	ILLINOIS	FED. AID PROJECT		
D-91-552-99			60881	

FINAL SURVEY PLOTTED	DATE
NO. _____	
SURVEYED	BY
NO. _____	
NOTE BOOK TEMPLATE	
AREAS CHECKED	

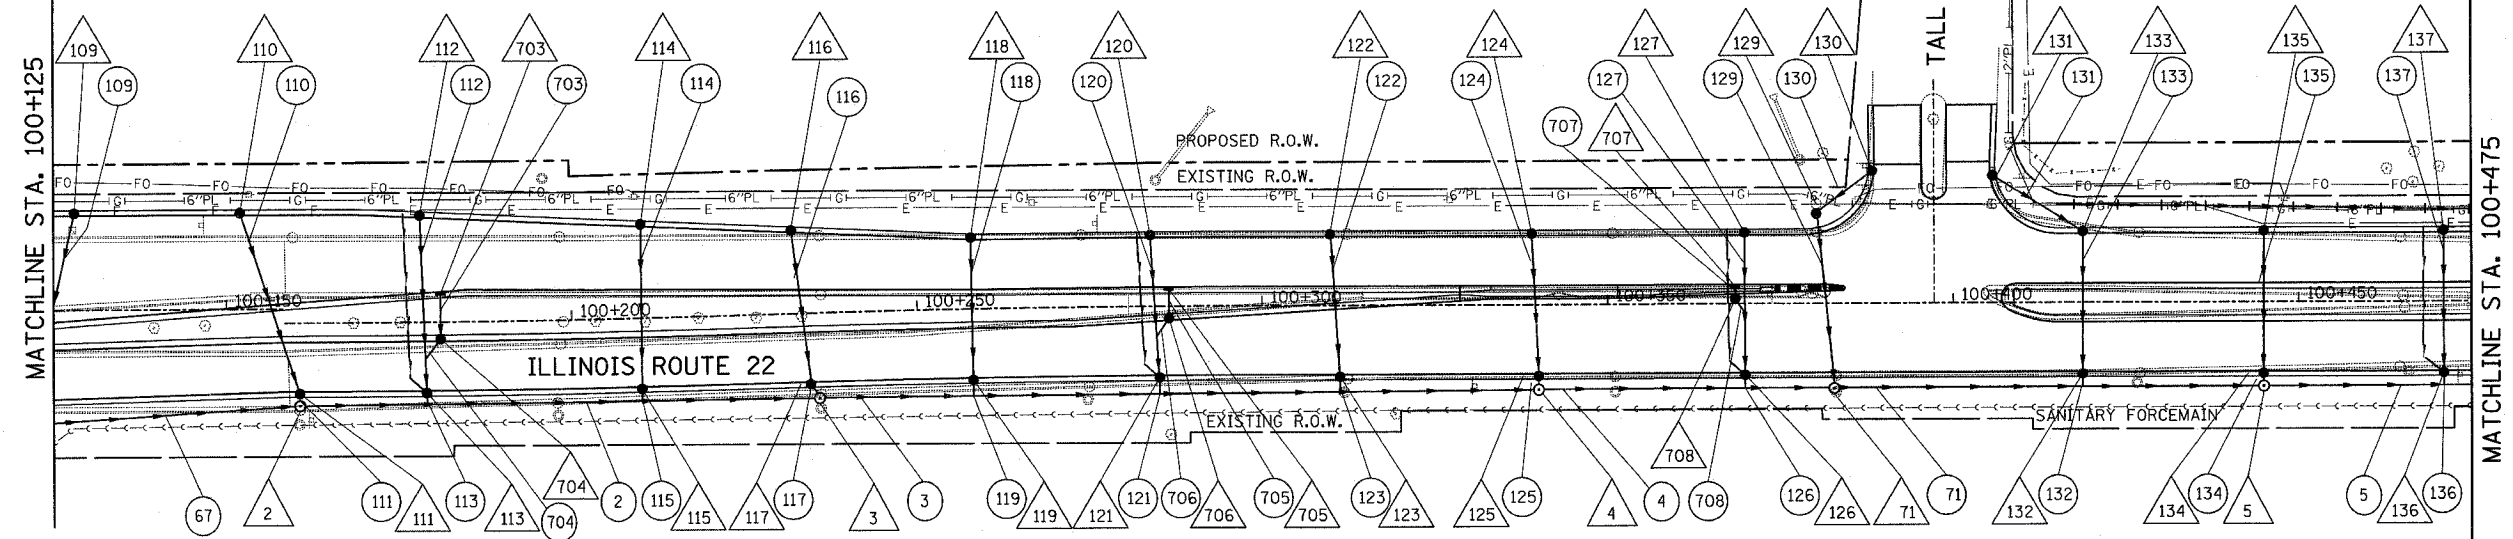

ORIGINAL SURVEY PLOTTED	DATE
NO. _____	
SURVEYED	BY
NO. _____	
NOTE BOOK TEMPLATE	
AREAS CHECKED	

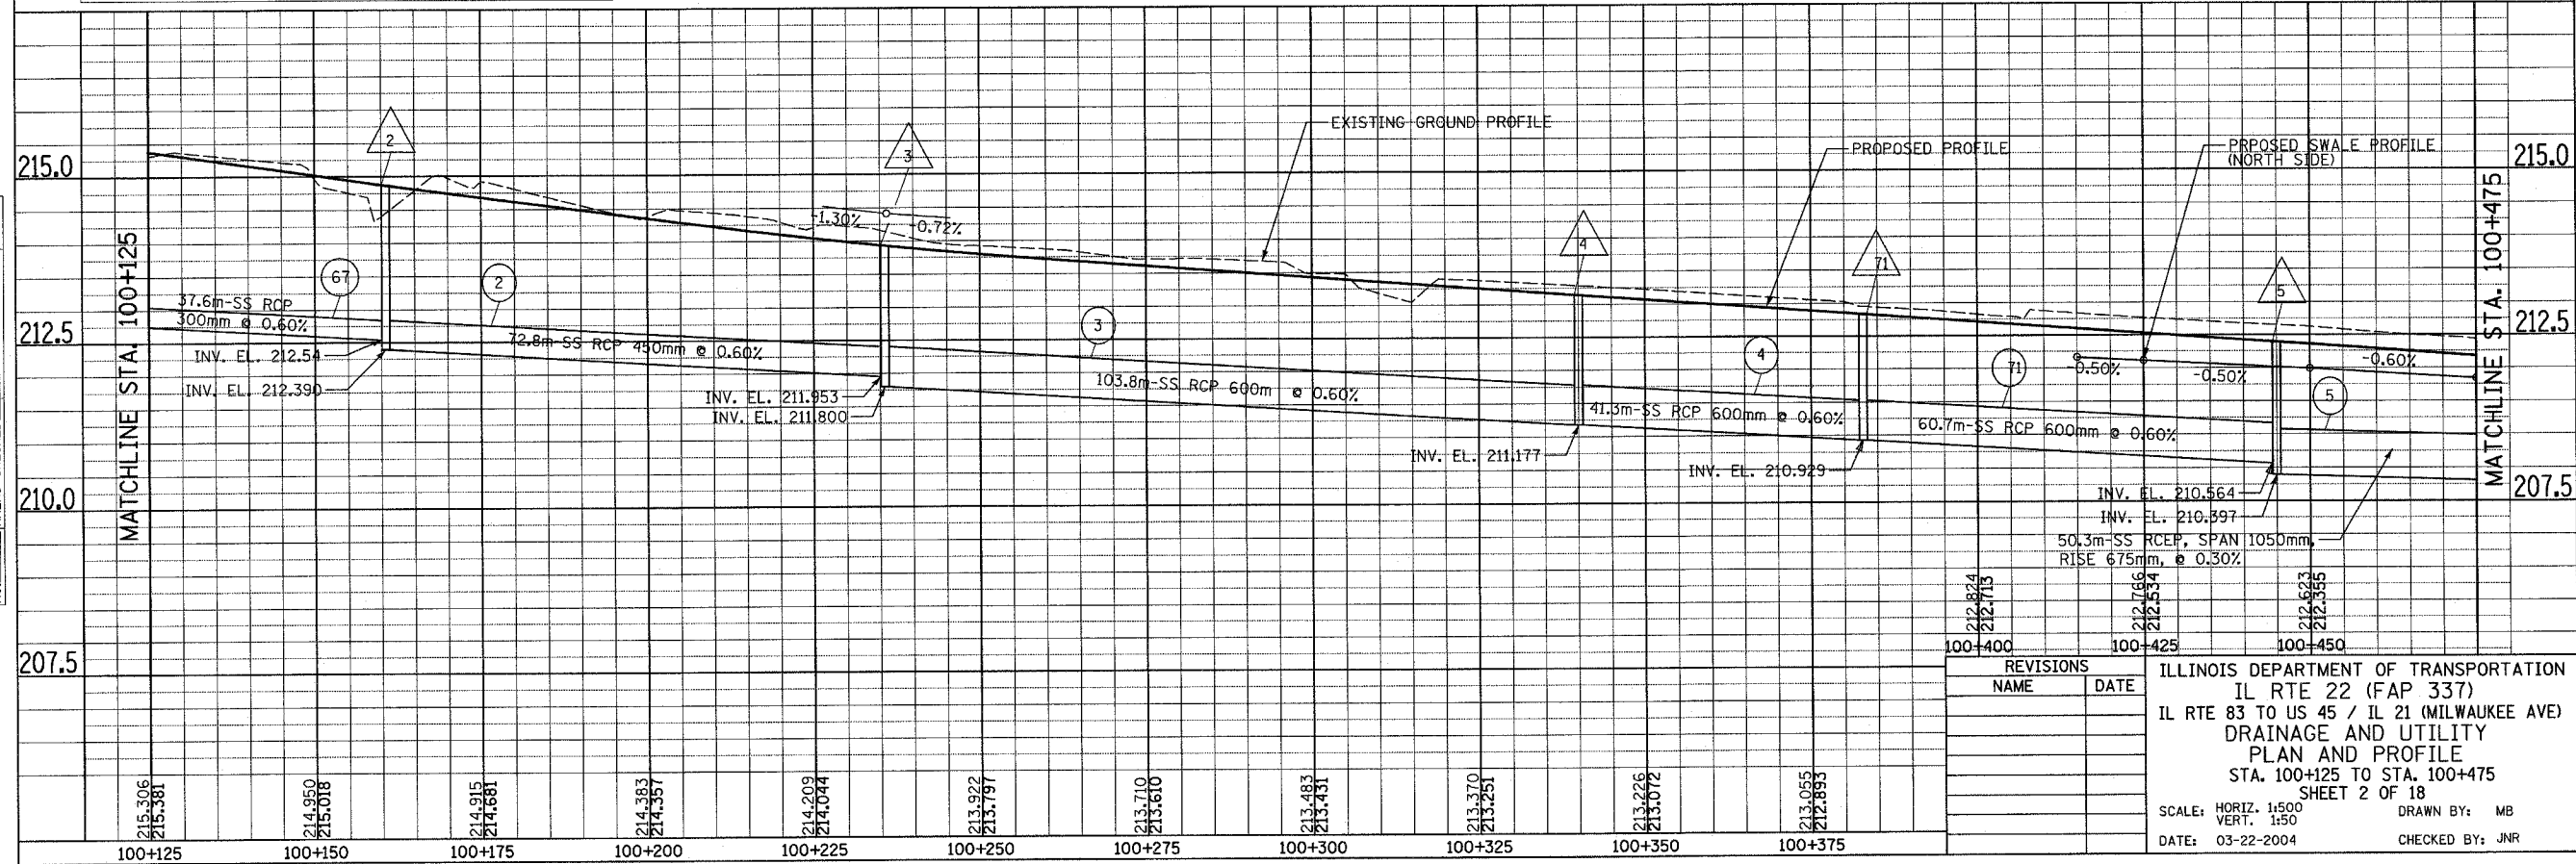

REVISIONS	NAME	DATE

ILLINOIS DEPARTMENT OF TRANSPORTATION  
 IL RTE 22 (FAP 337)  
 IL RTE 83 TO US 45 / IL 21 (MILWAUKEE AVE)  
 DRAINAGE AND UTILITY  
 PLAN AND PROFILE  
 STA. 100+125 TO STA. 100+475  
 SHEET 2 OF 18  
 SCALE: HORIZ. 1:500  
 VERT. 1:50  
 DATE: 03-22-2004  
 DRAWN BY: MB  
 CHECKED BY: JNR