

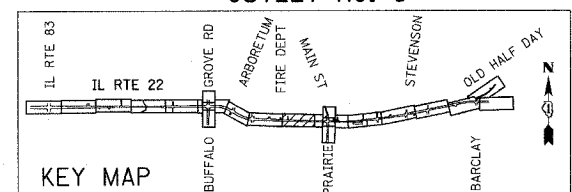


F.A.P. RTE.	SECTION	COUNTY	TOTAL SHEETS	SHEET NO.
337	20R-5	LAKE	562	198
STA. 102+395		TO STA. 102+720		
FED. ROAD DIST. NO.		ILLINOIS	FED. AID PROJECT	
D-91-552-99		60881		

FINAL SURVEY	BY	DATE
NO. _____	_____	____/____/____
NO. _____	_____	____/____/____
NO. _____	_____	____/____/____
NO. _____	_____	____/____/____

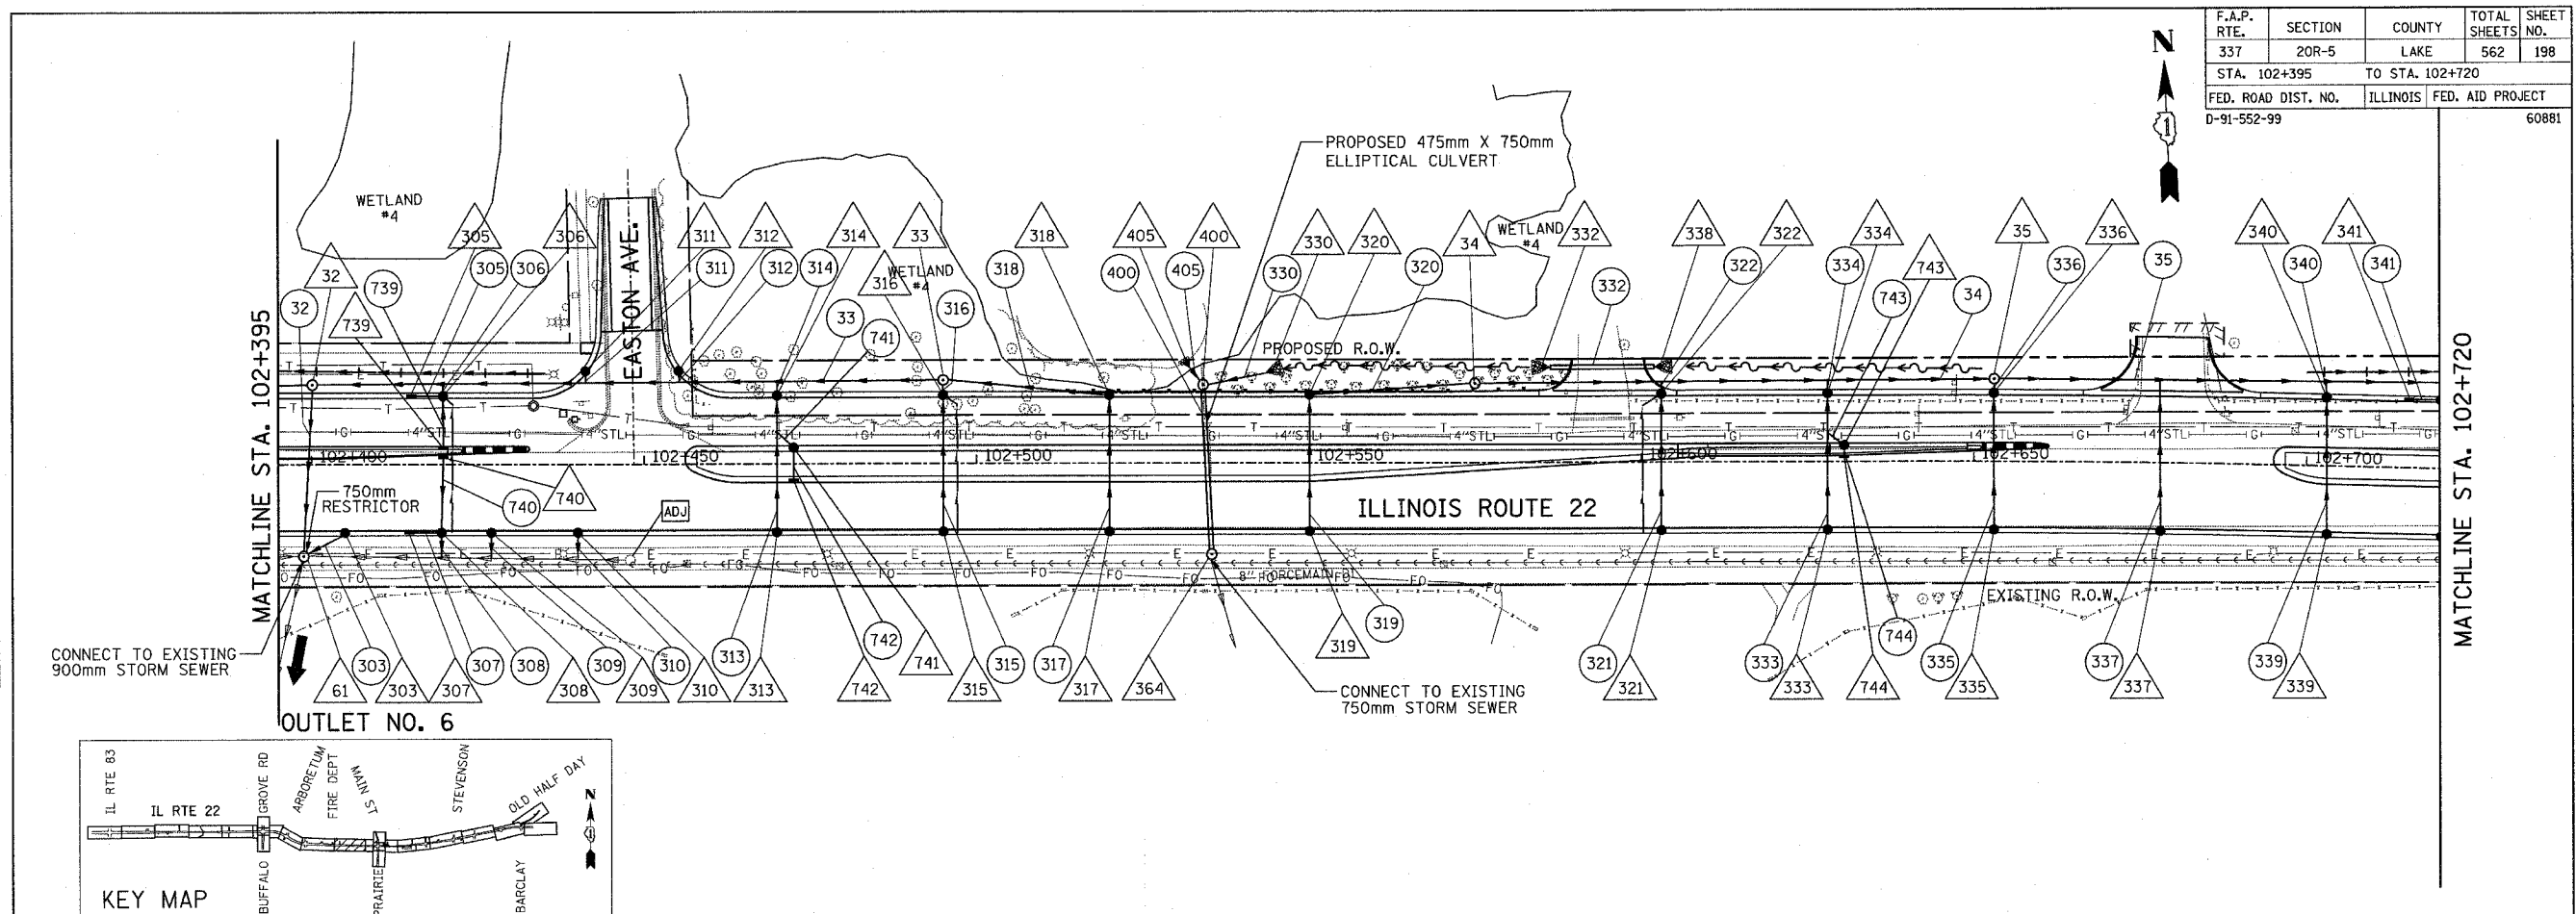

ORIGINAL SURVEY	BY	DATE
NO. _____	_____	____/____/____
NO. _____	_____	____/____/____
NO. _____	_____	____/____/____

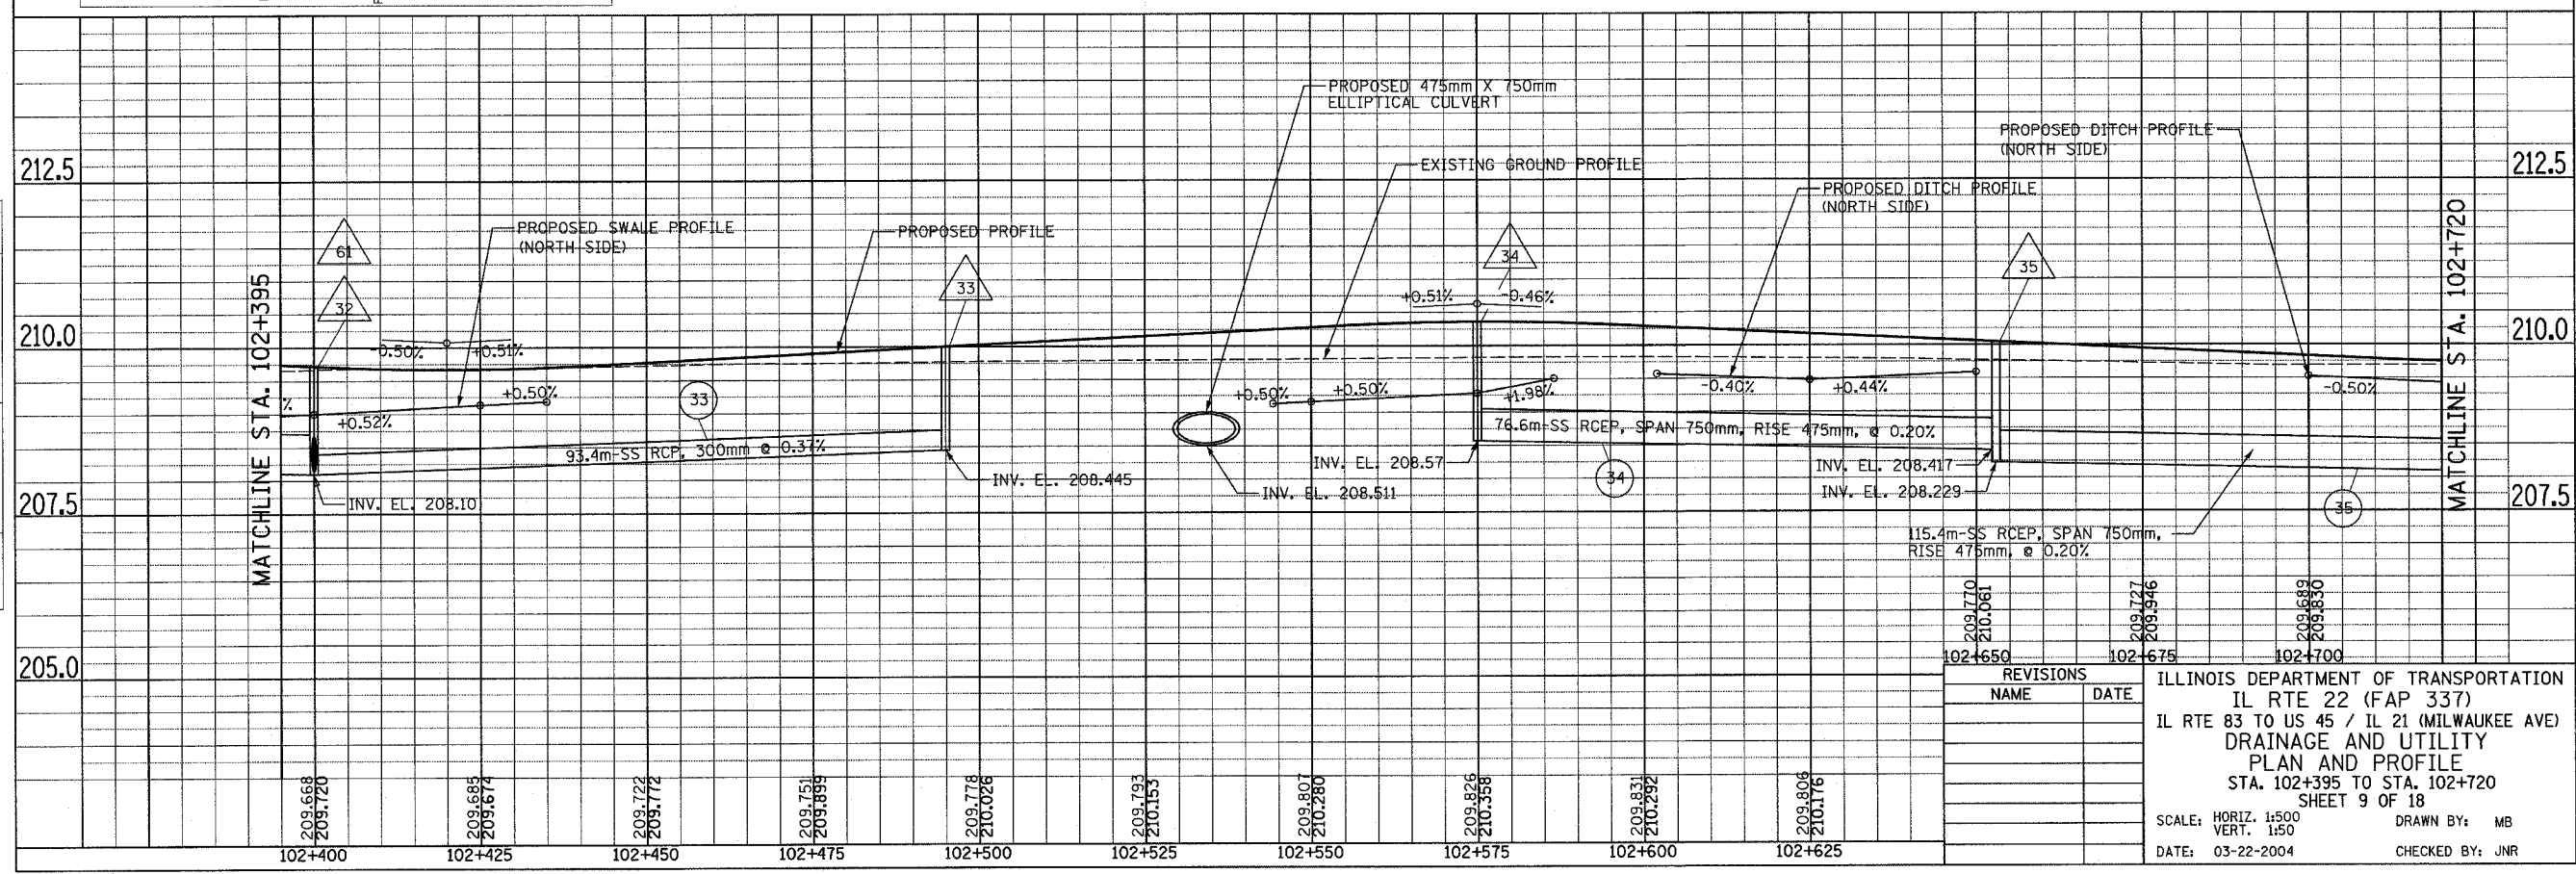

REVISIONS	
NAME	DATE

ILLINOIS DEPARTMENT OF TRANSPORTATION
 IL RTE 22 (FAP 337)
 IL RTE 83 TO US 45 / IL 21 (MILWAUKEE AVE)
 DRAINAGE AND UTILITY
 PLAN AND PROFILE
 STA. 102+395 TO STA. 102+720
 SHEET 9 OF 18

SCALE: HORIZ. 1:500
 VERT. 1:50
 DATE: 03-22-2004
 DRAWN BY: MB
 CHECKED BY: JNR