

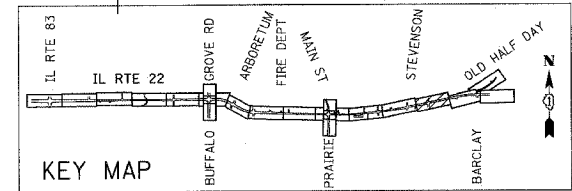


F.A.P. RTE.	SECTION	COUNTY	TOTAL SHEETS NO.
337	20R-5	LAKE	562 202
STA. 103+750		TO STA. 104+090	
FED. ROAD DIST. NO.		ILLINOIS	FED. AID PROJECT
D-91-552-99		60881	

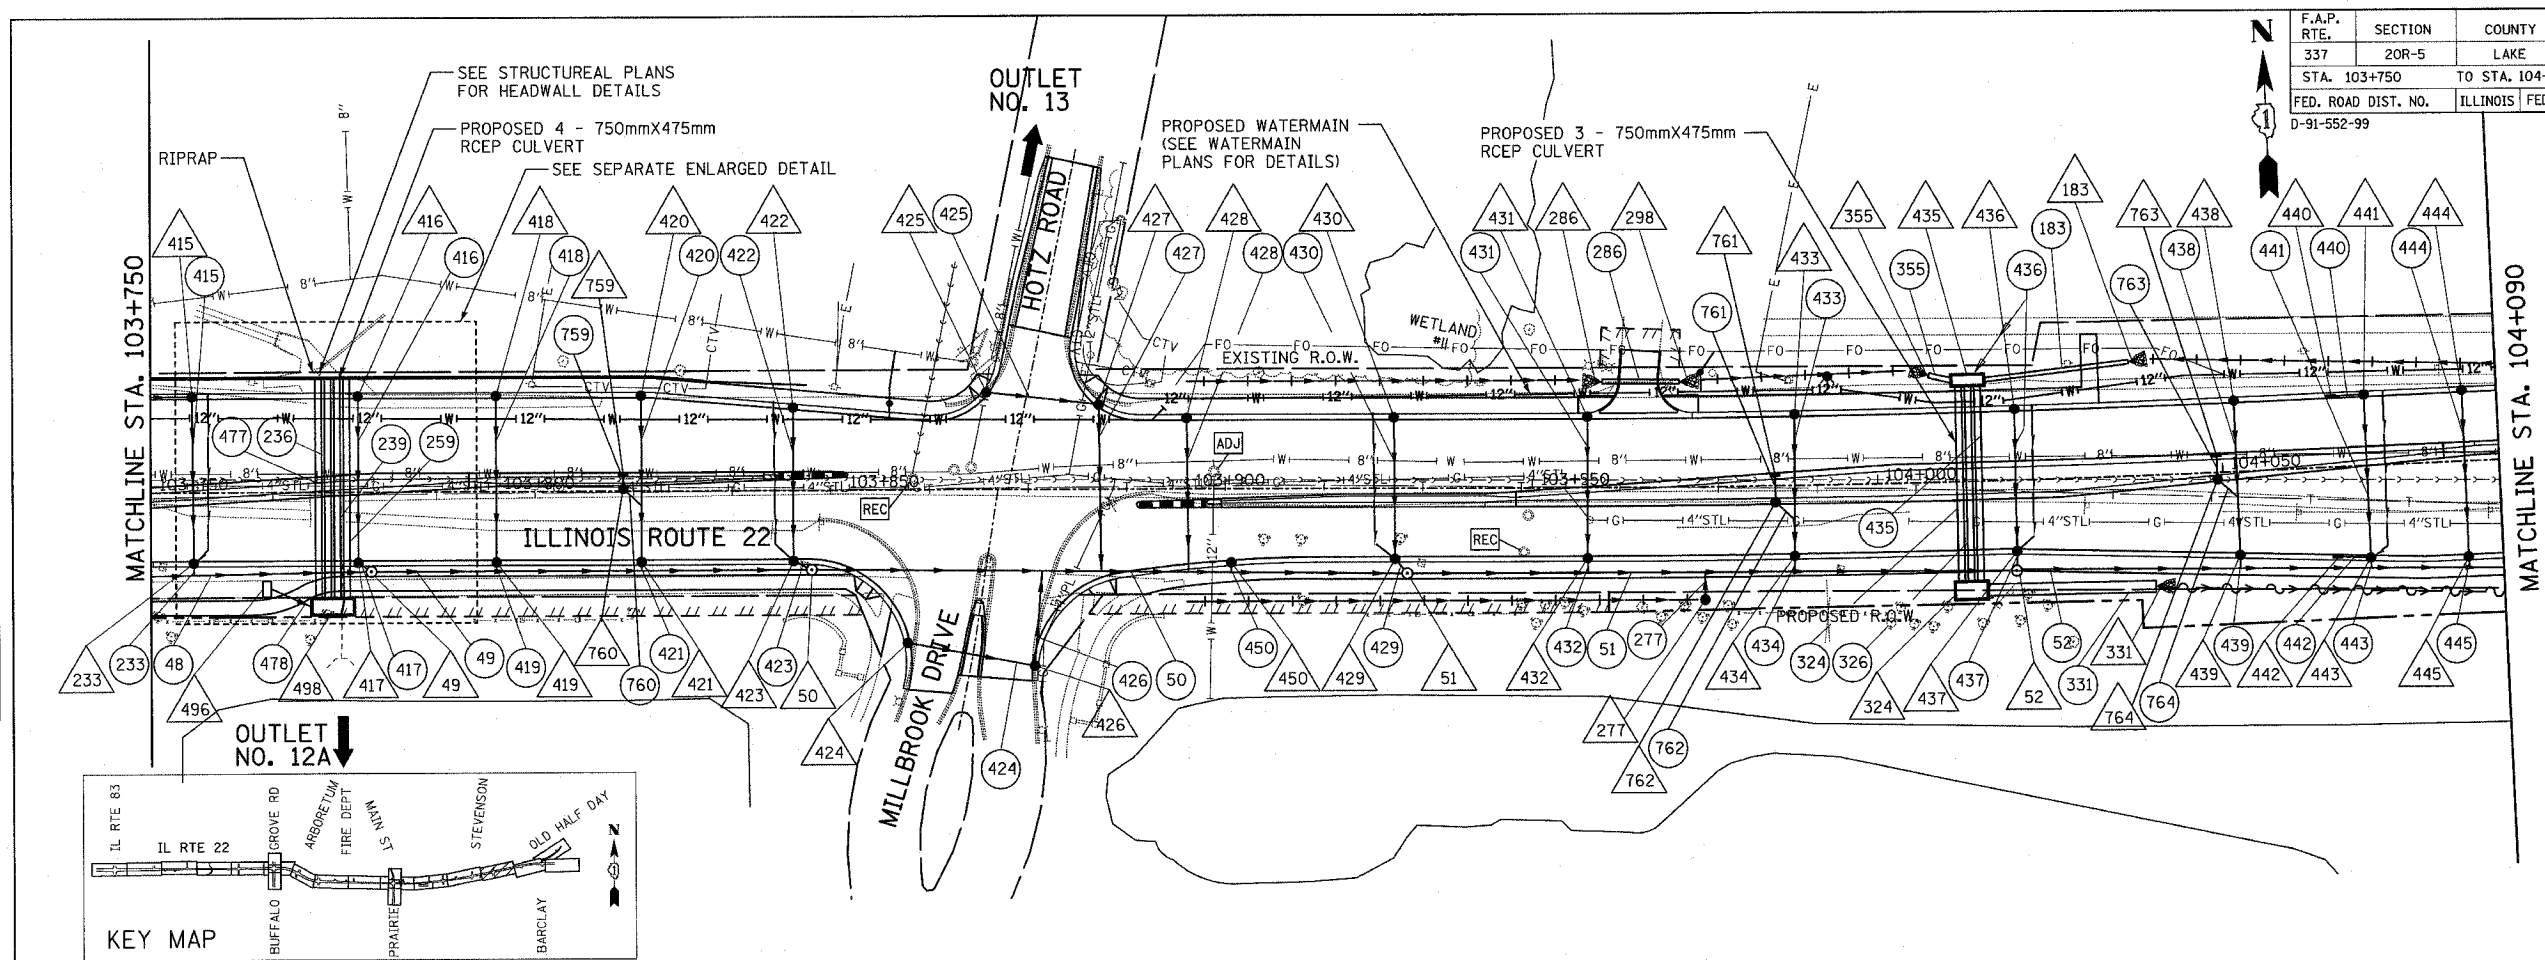

BY	DATE

BY	DATE

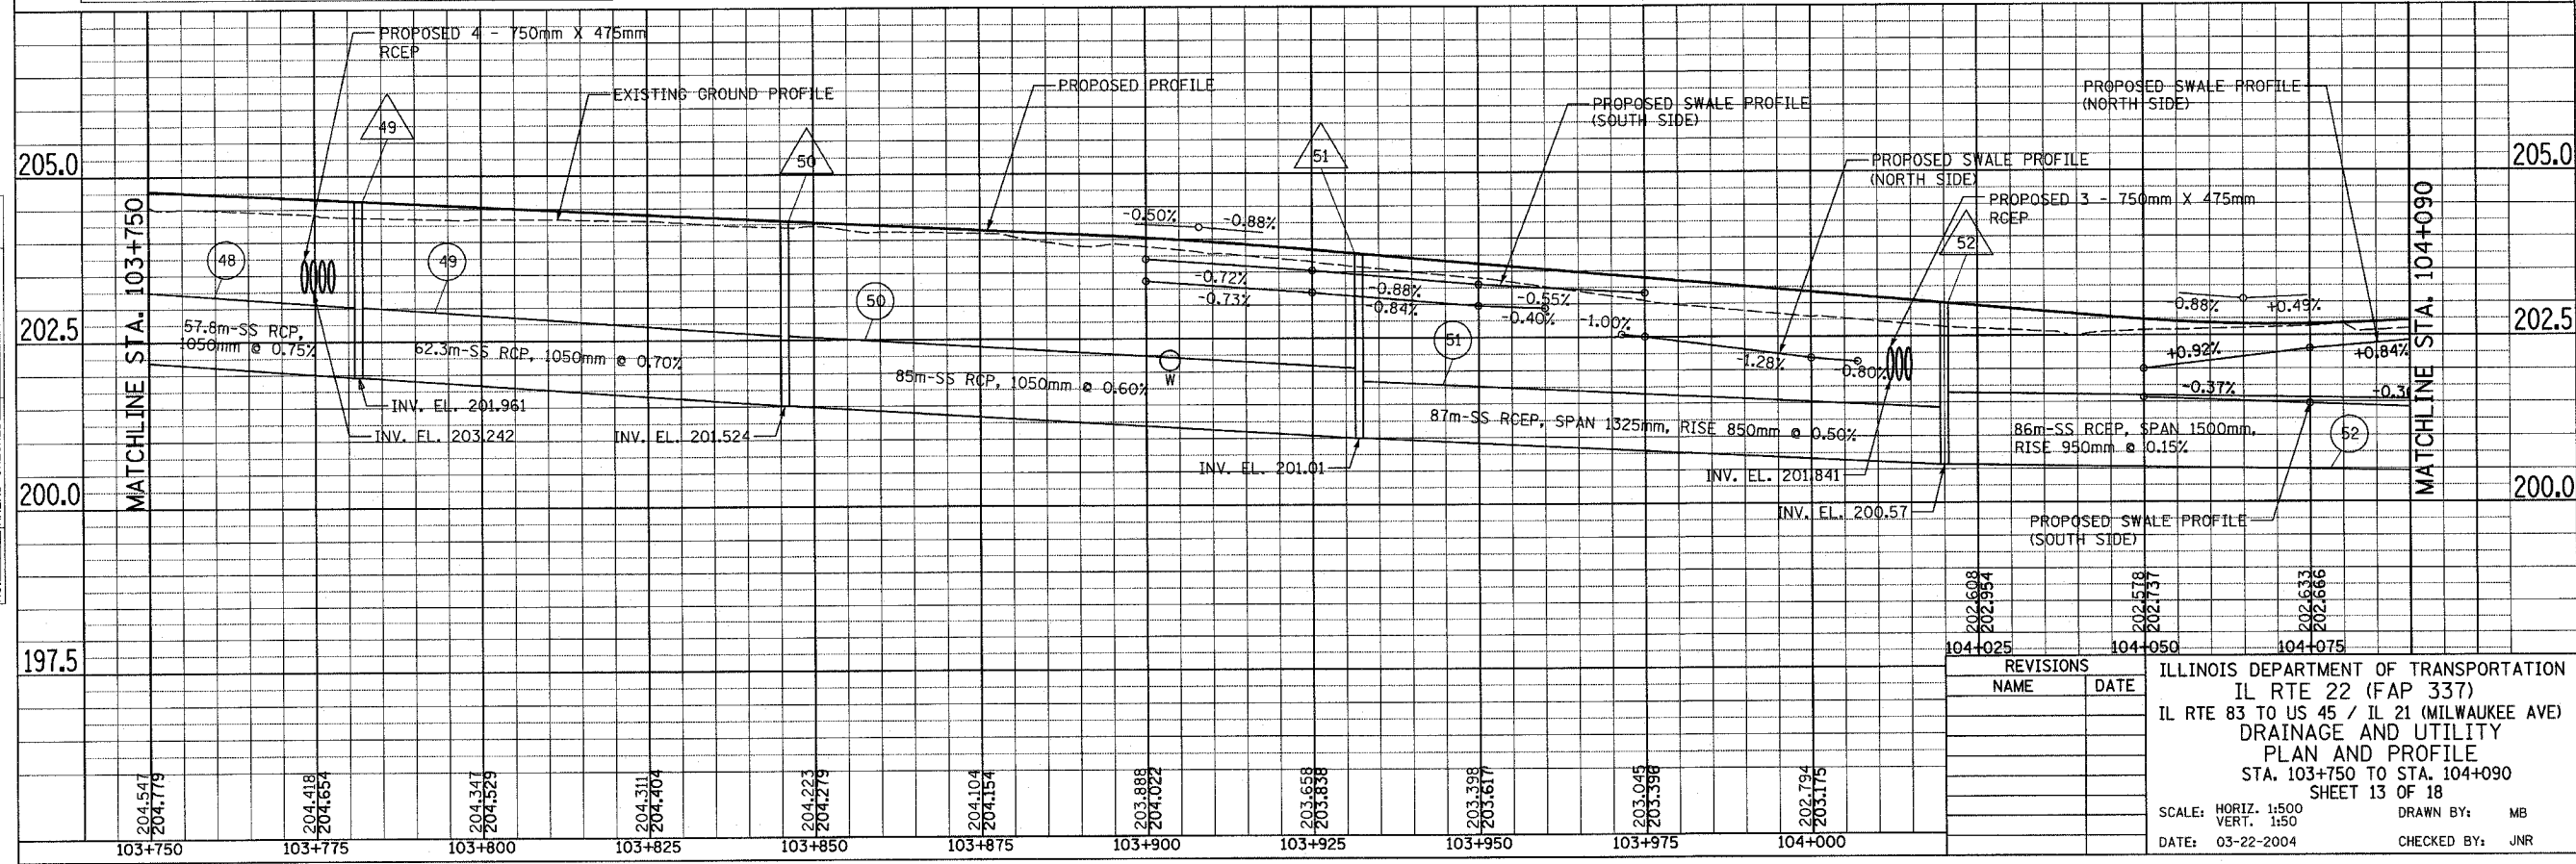

REVISIONS	
NAME	DATE

ILLINOIS DEPARTMENT OF TRANSPORTATION
 IL RTE 22 (FAP 337)
 IL RTE 83 TO US 45 / IL 21 (MILWAUKEE AVE)
 DRAINAGE AND UTILITY
 PLAN AND PROFILE
 STA. 103+750 TO STA. 104+090
 SHEET 13 OF 18

SCALE: HORIZ. 1:500
 VERT. 1:50
 DATE: 03-22-2004
 DRAWN BY: MB
 CHECKED BY: JNR