


F.A.P. RTE.	SECTION	COUNTY	TOTAL SHEETS	SHEET NO.
337	20R-5	LAKE	562	320
STA. 101+800		TO STA. 102+395		
FED. ROAD DIST. NO.	ILLINOIS	FED. AID PROJECT		
0-91-552-99		60881		


FINAL SURVEY	BY	DATE
SURVEY PLOTTED		
NOTE BOOK TEMPLATE		
NO.	AREAS CHECKED	

ORIGINAL SURVEY	BY	DATE
SURVEY PLOTTED		
NOTE BOOK TEMPLATE		
NO.	AREAS CHECKED	

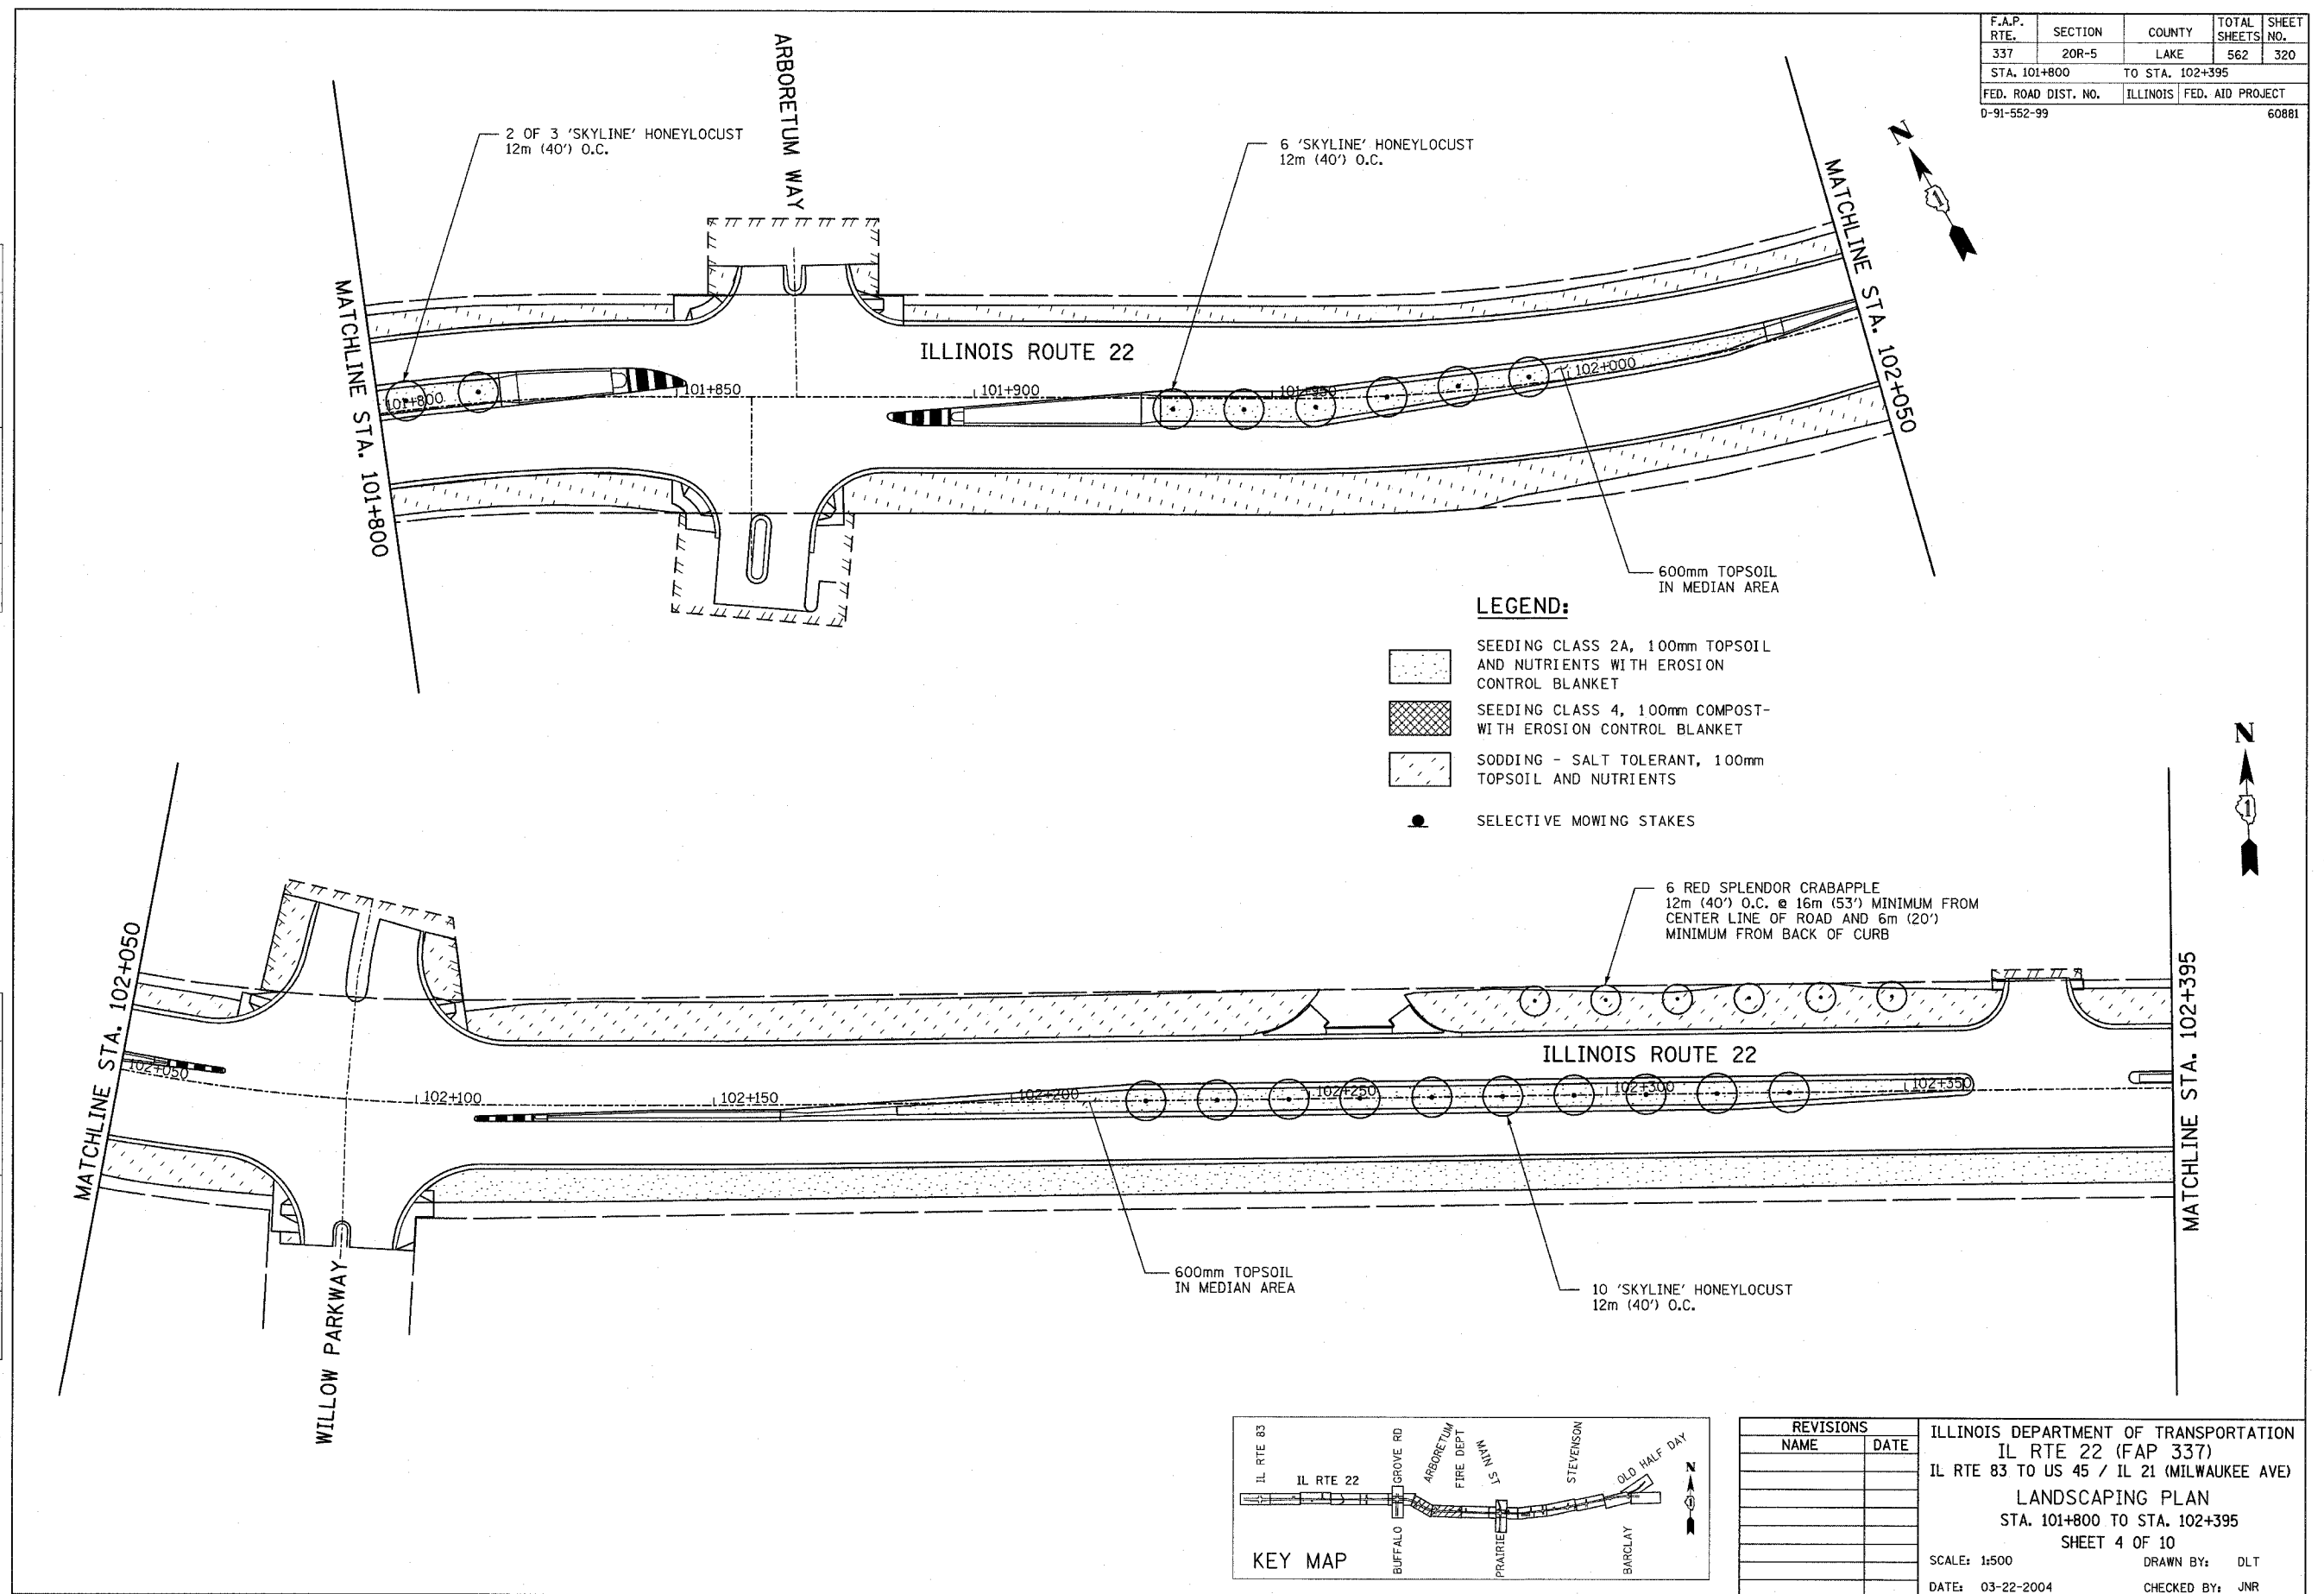

LEGEND:

- SEEDING CLASS 2A, 100mm TOPSOIL AND NUTRIENTS WITH EROSION CONTROL BLANKET
- SEEDING CLASS 4, 100mm COMPOST-WITH EROSION CONTROL BLANKET
- SODDING - SALT TOLERANT, 100mm TOPSOIL AND NUTRIENTS
- SELECTIVE MOWING STAKES

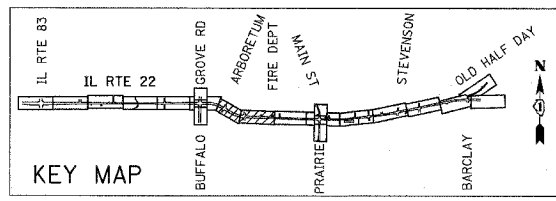

REVISIONS	
NAME	DATE

ILLINOIS DEPARTMENT OF TRANSPORTATION
 IL RTE 22 (FAP 337)
 IL RTE 83 TO US 45 / IL 21 (MILWAUKEE AVE)
 LANDSCAPING PLAN
 STA. 101+800 TO STA. 102+395
 SHEET 4 OF 10
 SCALE: 1:500 DRAWN BY: DLT
 DATE: 03-22-2004 CHECKED BY: JNR