



F.A.P. RTE.	SECTION	COUNTY	TOTAL SHEETS	SHEET NO.
337	20R-5	LAKE	562	325
STA.		TO STA.		
FED. ROAD DIST. NO.		ILLINOIS	FED. AID PROJECT	
D-91-552-99		60881		

FINAL SURVEY	BY	DATE
SURVEYED		
PLOTTED		
TEMP. DATE		
NO.		
AREAS CHECKED		

ORIGINAL SURVEY	BY	DATE
SURVEYED		
PLOTTED		
TEMP. DATE		
NO.		
AREAS CHECKED		

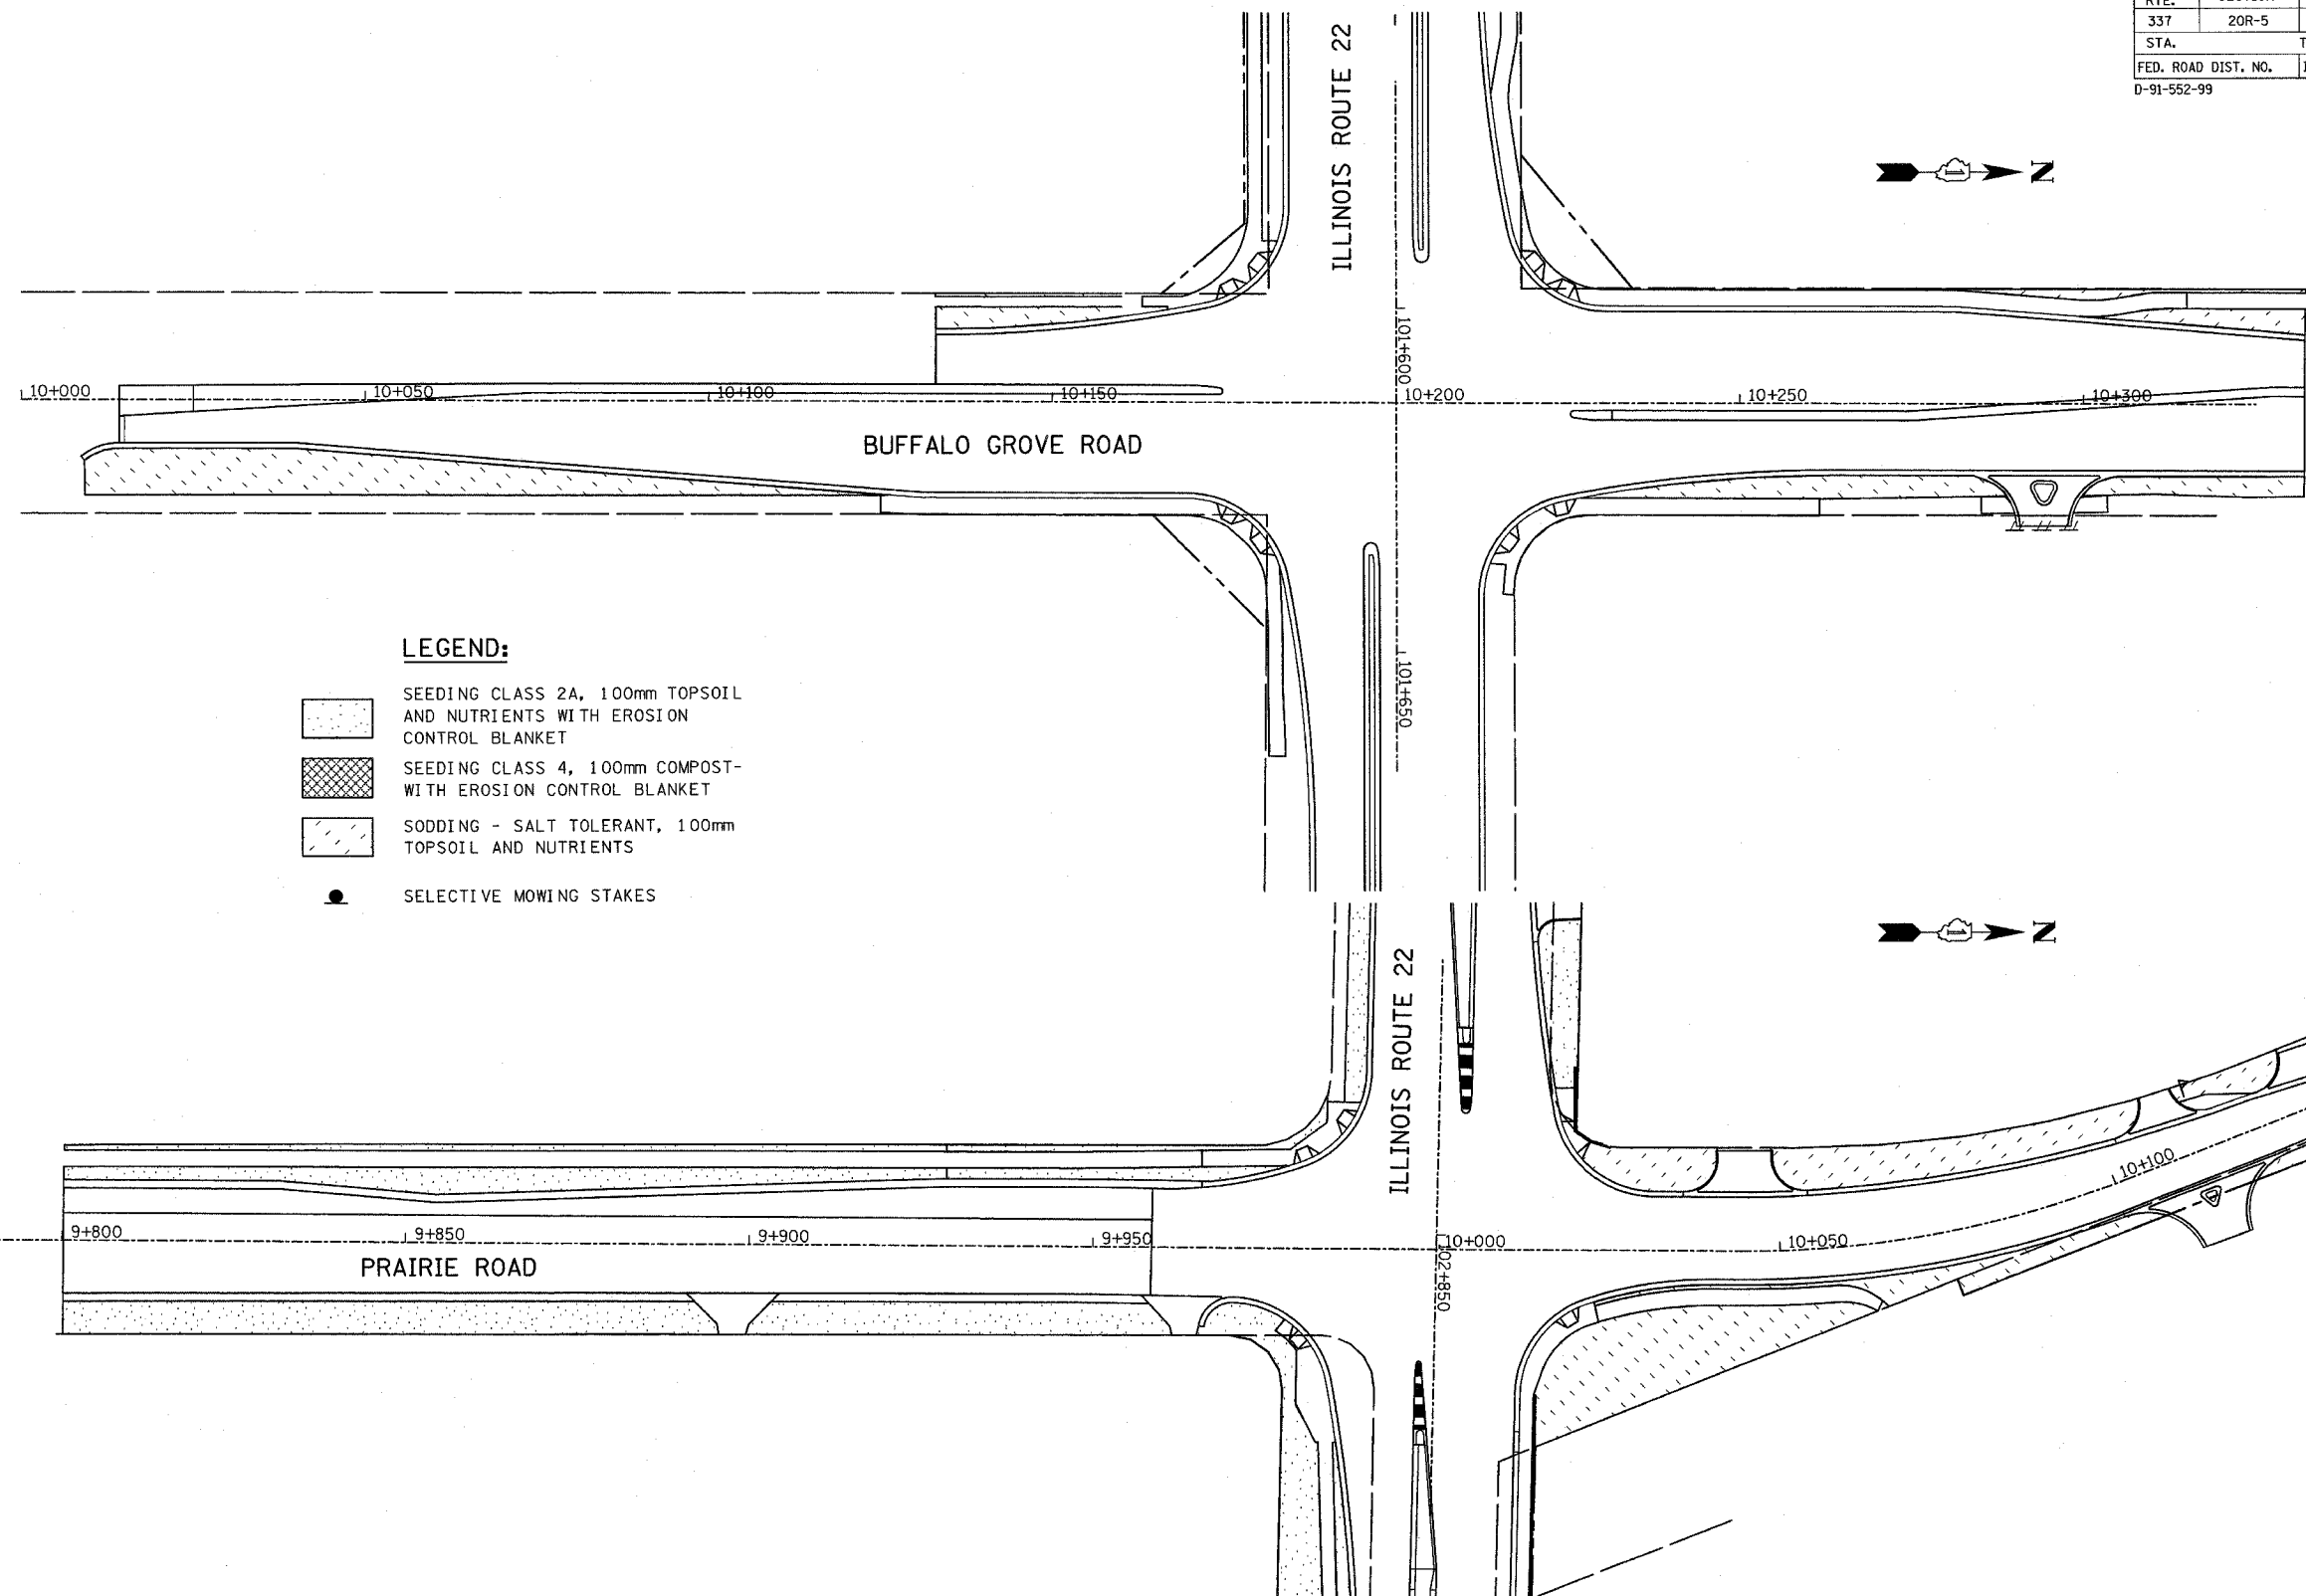

- LEGEND:**
- SEEDING CLASS 2A, 100mm TOPSOIL AND NUTRIENTS WITH EROSION CONTROL BLANKET
 - SEEDING CLASS 4, 100mm COMPOST-WITH EROSION CONTROL BLANKET
 - SODDING - SALT TOLERANT, 100mm TOPSOIL AND NUTRIENTS
 - SELECTIVE MOWING STAKES

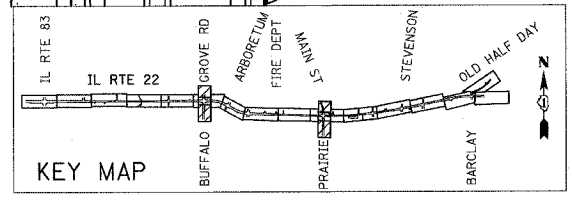

REVISIONS	
NAME	DATE

ILLINOIS DEPARTMENT OF TRANSPORTATION
 IL RTE 22 (FAP 337)
 IL RTE 83 TO US 45 / IL 21 (MILWAUKEE AVE)
 LANDSCAPING PLAN
 BUFFALO GROVE ROAD AND PRAIRIE ROAD
 SHEET 9 OF 10
 SCALE: 1:500
 DATE: 03-22-2004
 DRAWN BY: DLT
 CHECKED BY: JNR