
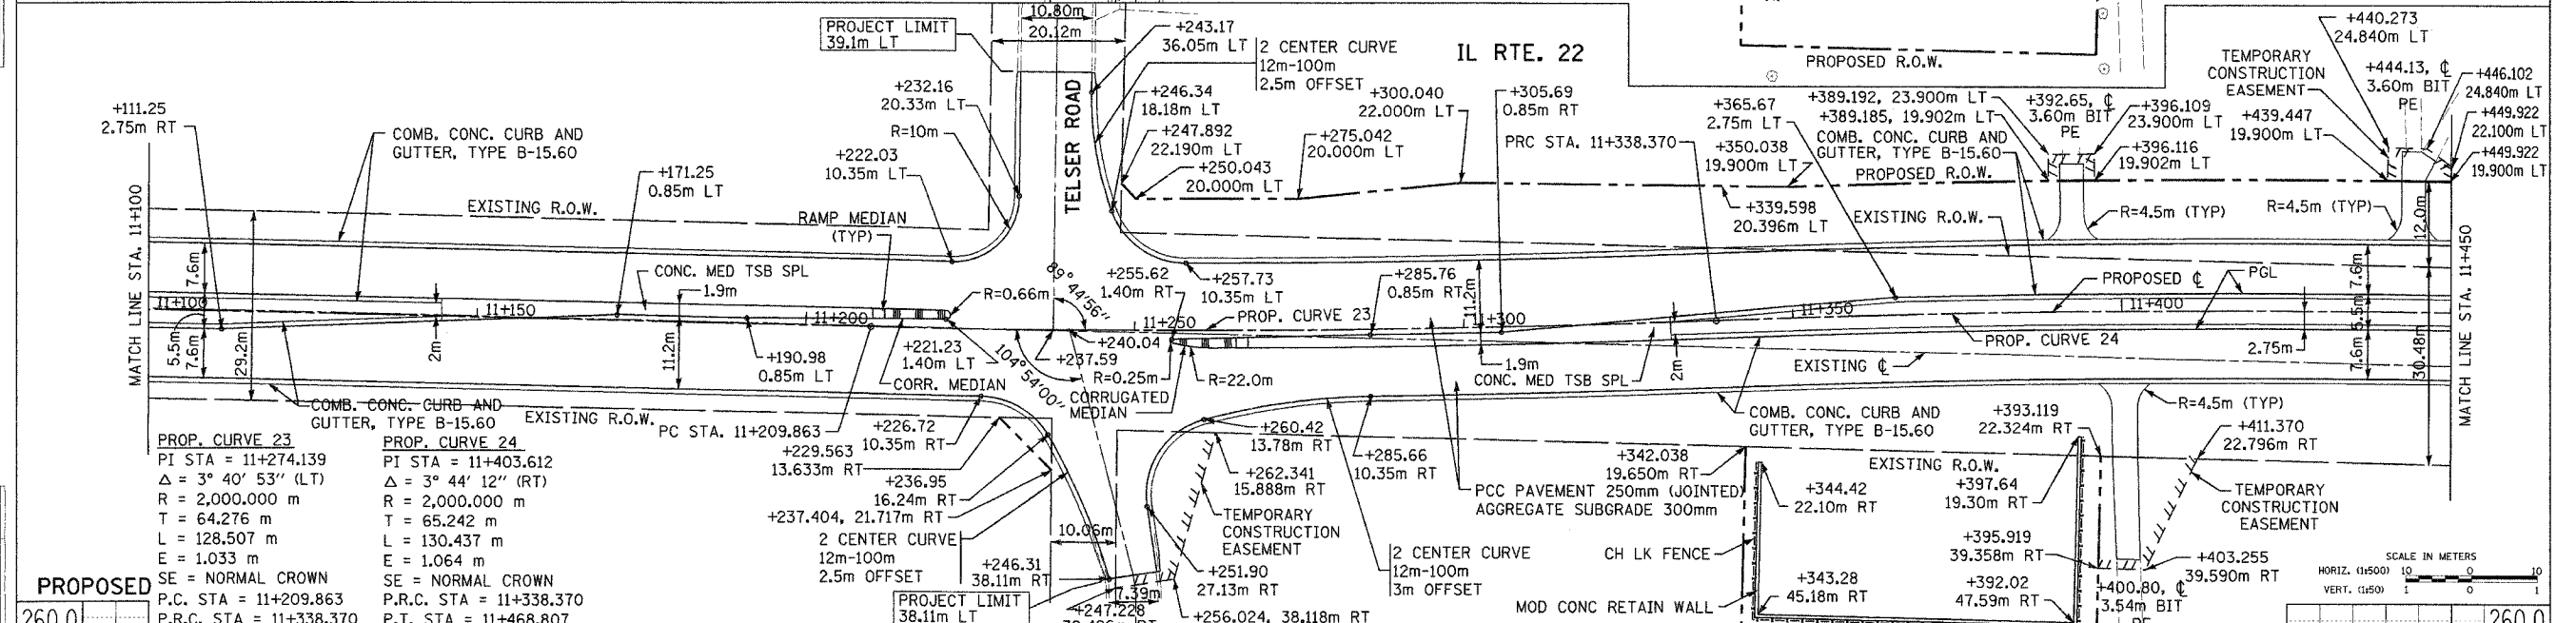


F.A.P. RTE.	SECTION	COUNTY	TOTAL SHEETS	SHEET NO.
337	20 WRS-6	LAKE	3/8	53
STA. 11+100		TO STA. 11+450		
FED. ROAD DIST. NO.		ILLINOIS FED. AID PROJECT		
CONTRACT NO. 62030				

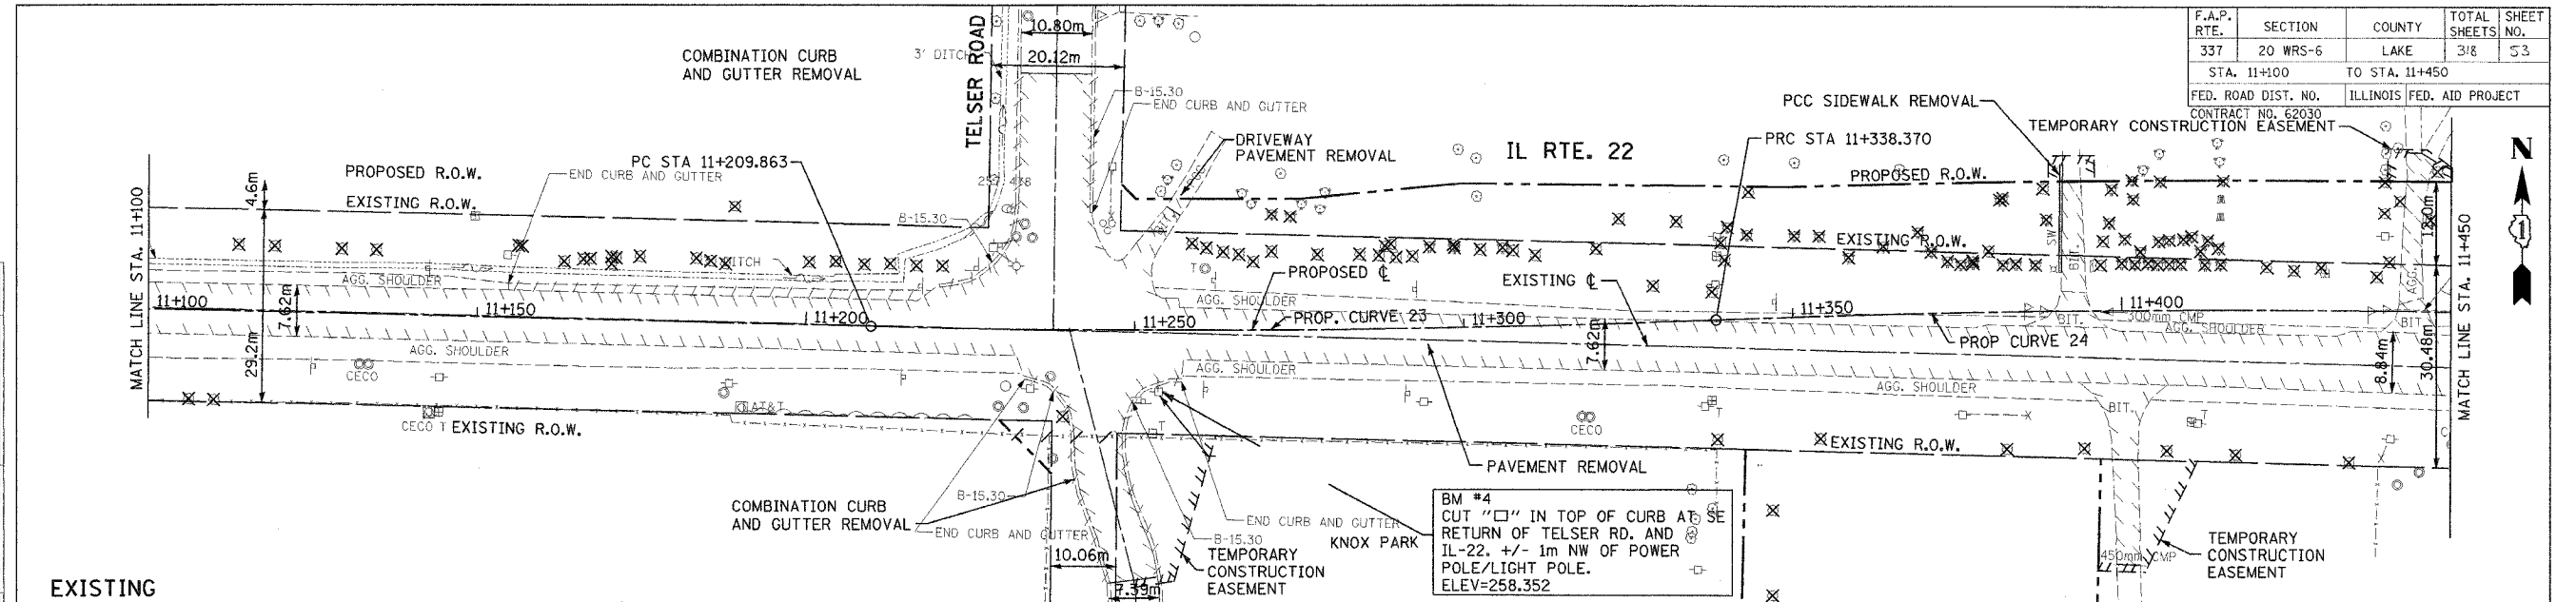

260.0	257.5	255.0	252.5
11+100	11+125	11+150	11+175
258.603	258.494	258.423	258.385
258.296	258.138	257.982	257.903
			258.342
			257.950
			258.326
			258.074
			258.316
			258.199
			258.164
			258.324
			258.065
			258.449
			257.820
			258.499
			257.405
			258.366
			258.942
			258.048
			256.103
			257.547
			255.787
			256.970
			255.412
			256.394
			252.5

FINAL SURVEY PLOTTED	DATE
NOTE BOOK TEMPLATE AREAS CHECKED	
NO.	

ORIGINAL SURVEY PLOTTED	DATE
NOTE BOOK TEMPLATE AREAS CHECKED	
NO.	

PLAN AND PROFILE IL RTE. 22 STA. 11+100 TO STA. 11+450