


F.A.J. RTE.	SECTION	COUNTY	TOTAL SHEETS	SHEET NO.
337	20 WRS-6	LAKE	318	62
STA. 10+100		TO STA. 10+450		
FED. ROAD DIST. NO.		ILLINOIS FED. AID PROJECT		
CONTRACT NO. 62030				

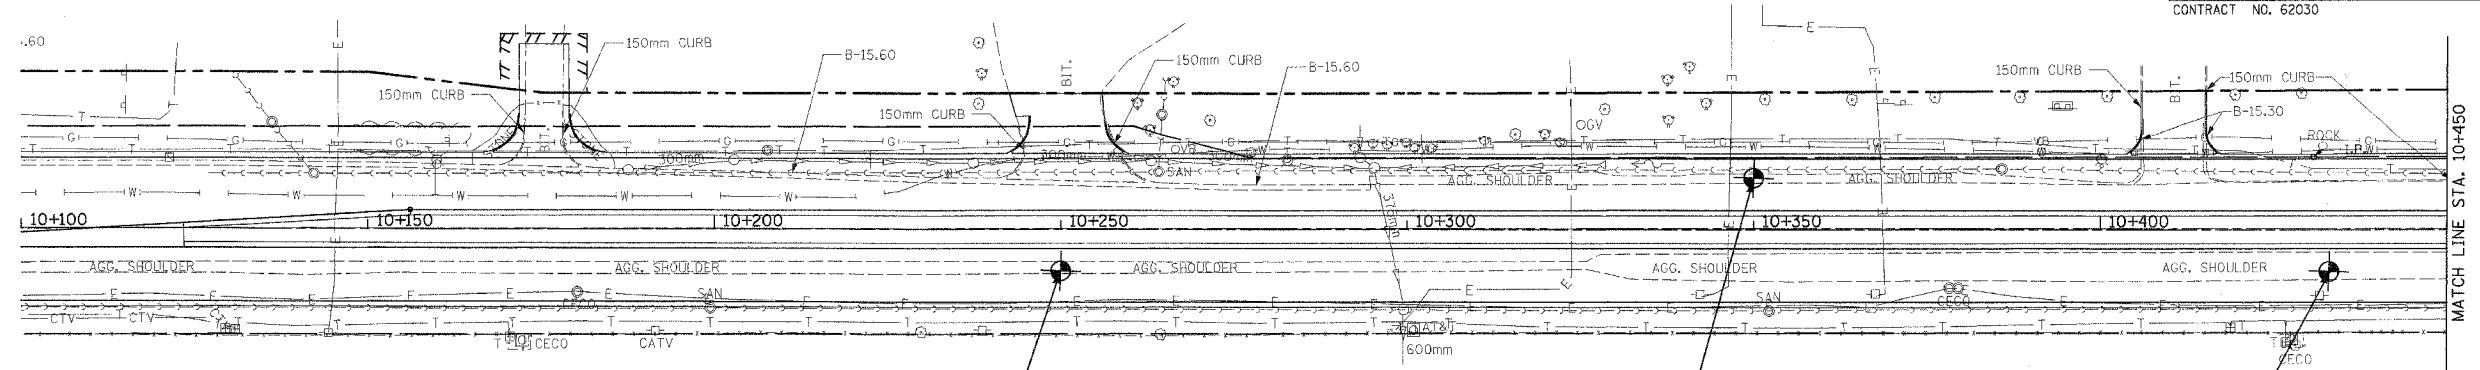


NOT TO BE USED FOR DESIGN/CONSTRUCTION PURPOSE

B-1, STA. 10+250  
6.0m RT., ELEV. 267.4

B-2, STA. 10+350  
7.5m LT., ELEV. 267.3

B-3, STA. 10+433  
6.0m RT., ELEV. 267.2

SCALE:  
HORIZ. 1:500  
VERT. 1:50

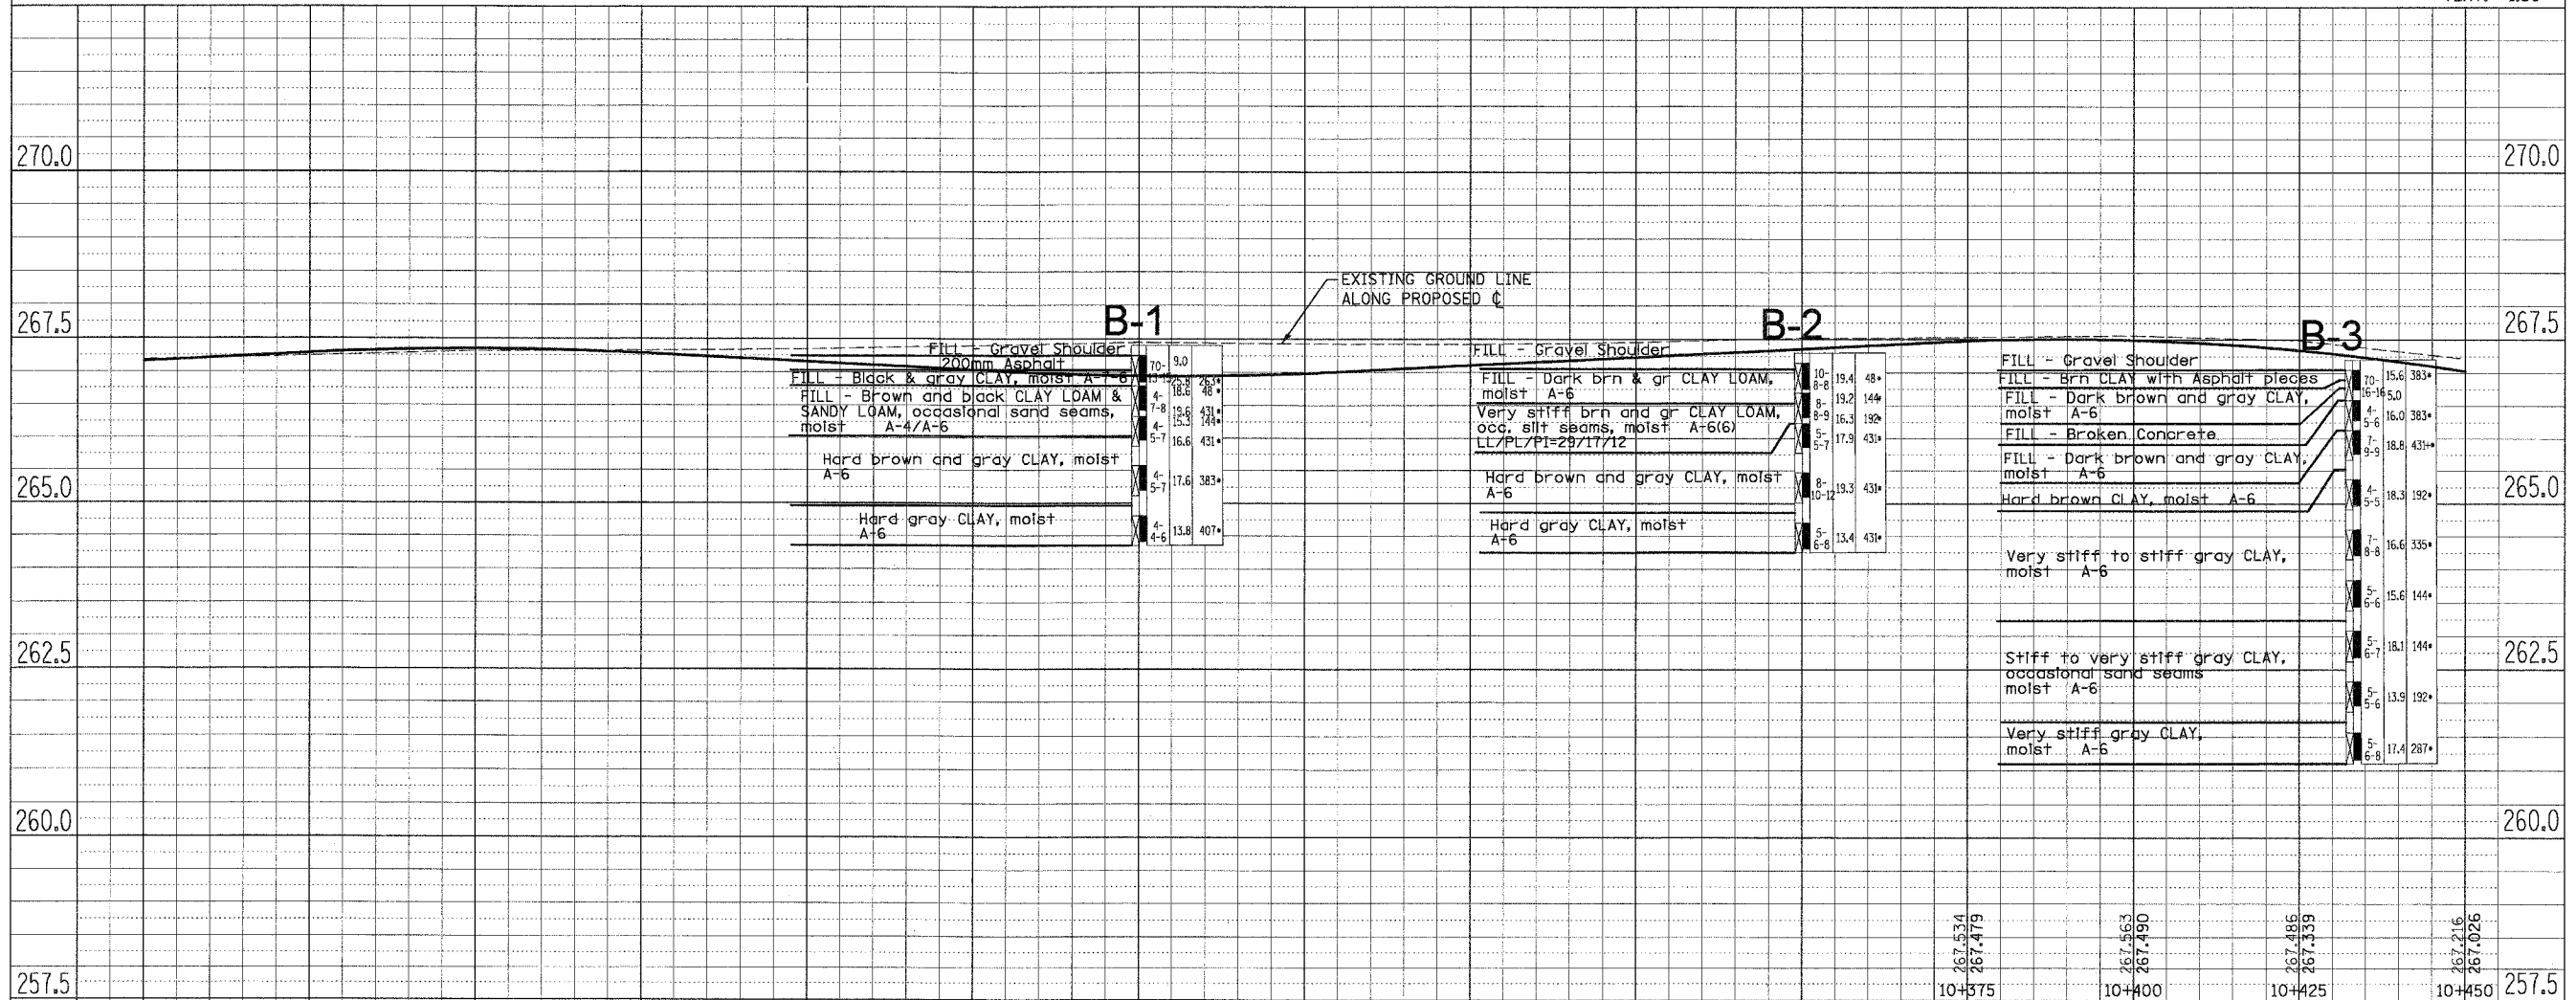

FINAL SURVEY PLOTTED	DATE
NOTE BOOK TEMPLATE	
AREAS CHECKED	
NO.	

ORIGINAL SURVEY PLOTTED	DATE
NOTE BOOK TEMPLATE	
AREAS CHECKED	
NO.	

267.185 267.157	267.241 267.282	267.313 267.345	267.323 267.282	267.345 267.157	267.396 267.032	267.446 266.947	267.428 266.984	267.420 267.107	267.454 267.232	267.521 267.357	267.534 267.479	267.563 267.490	267.486 267.339	267.216 267.026
10+100	10+125	10+150	10+175	10+200	10+225	10+250	10+275	10+300	10+325	10+350	10+375	10+400	10+425	10+450

REVISIONS	
NAME	DATE

ILLINOIS DEPARTMENT OF TRANSPORTATION  
ILLINOIS ROUTE 22  
GEOTECHNICAL PLAN AND PROFILE  
STA. 10+100 TO STA. 10+450

SCALE IN METERS  
HORIZ. (1:500) 0 10  
HORIZ. (1:500) 0 10

DATE: 8/5/02  
DRAWN BY: SMP  
CHECKED BY: BDH