



F.A.P. RTE.	SECTION	COUNTY	TOTAL SHEETS	SHEET NO.
337	20 WRS-6	LAKE	318	68
STA. 11+800		TO STA. 12+150		
FED. ROAD DIST. NO.		ILLINOIS FED. AID PROJECT		

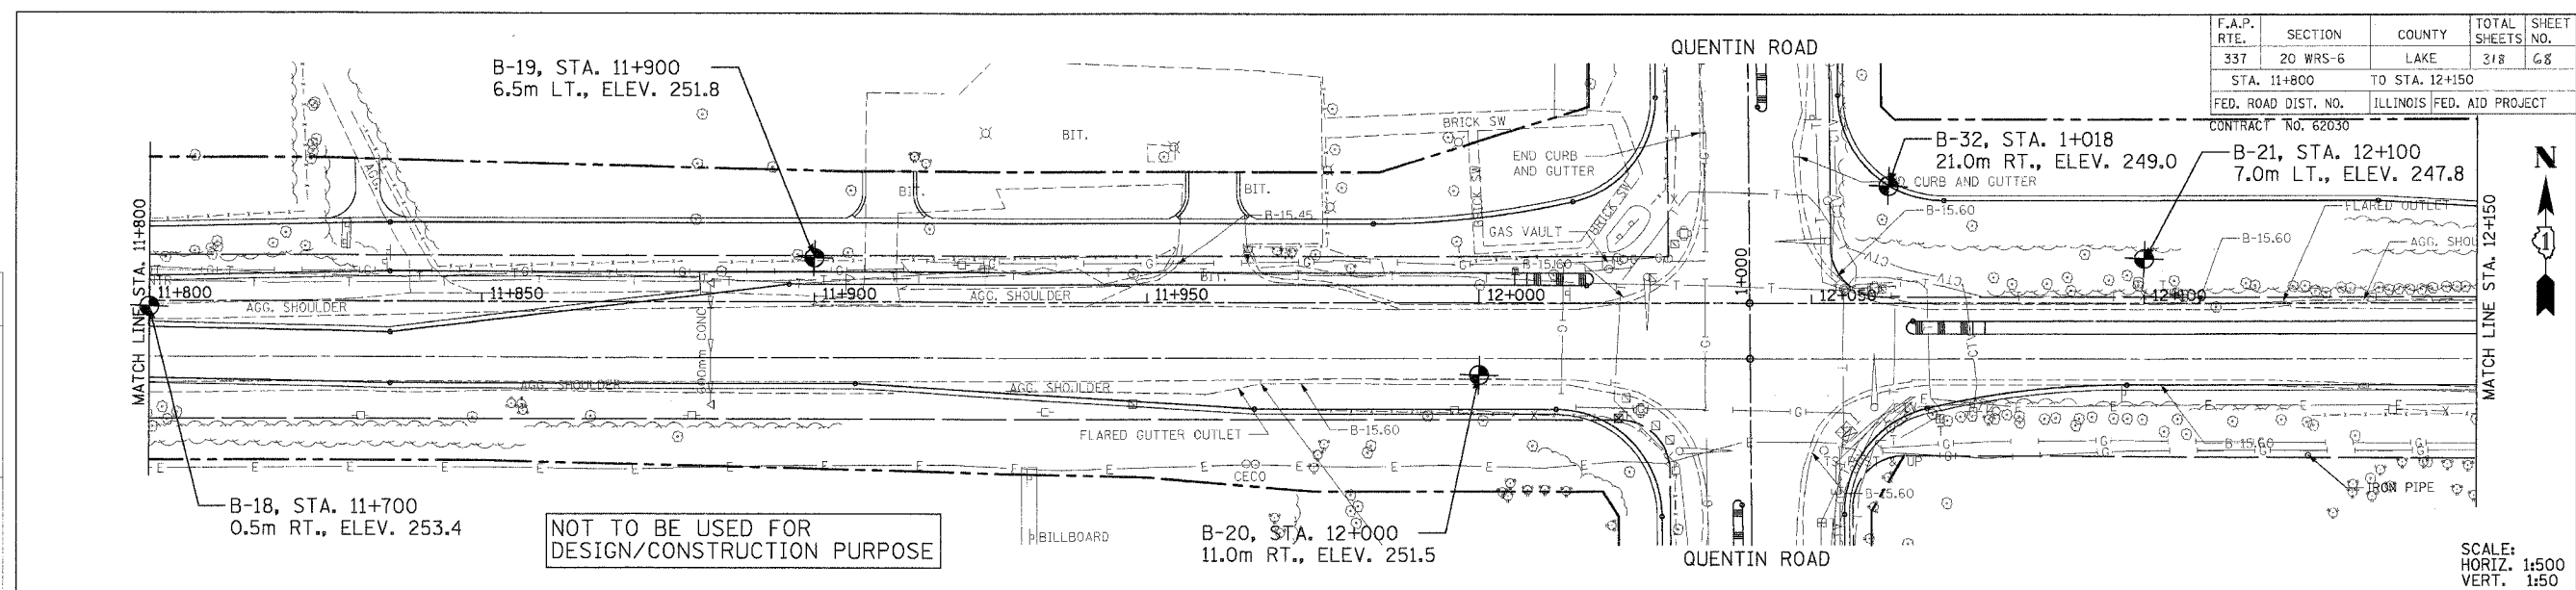

FINAL SURVEY PLOTTED	DATE
NOTE BOOK TEMPLATE	BY
AREAS CHECKED	
NO.	

ORIGINAL SURVEY PLOTTED	DATE
NOTE BOOK TEMPLATE	BY
AREAS CHECKED	
NO.	

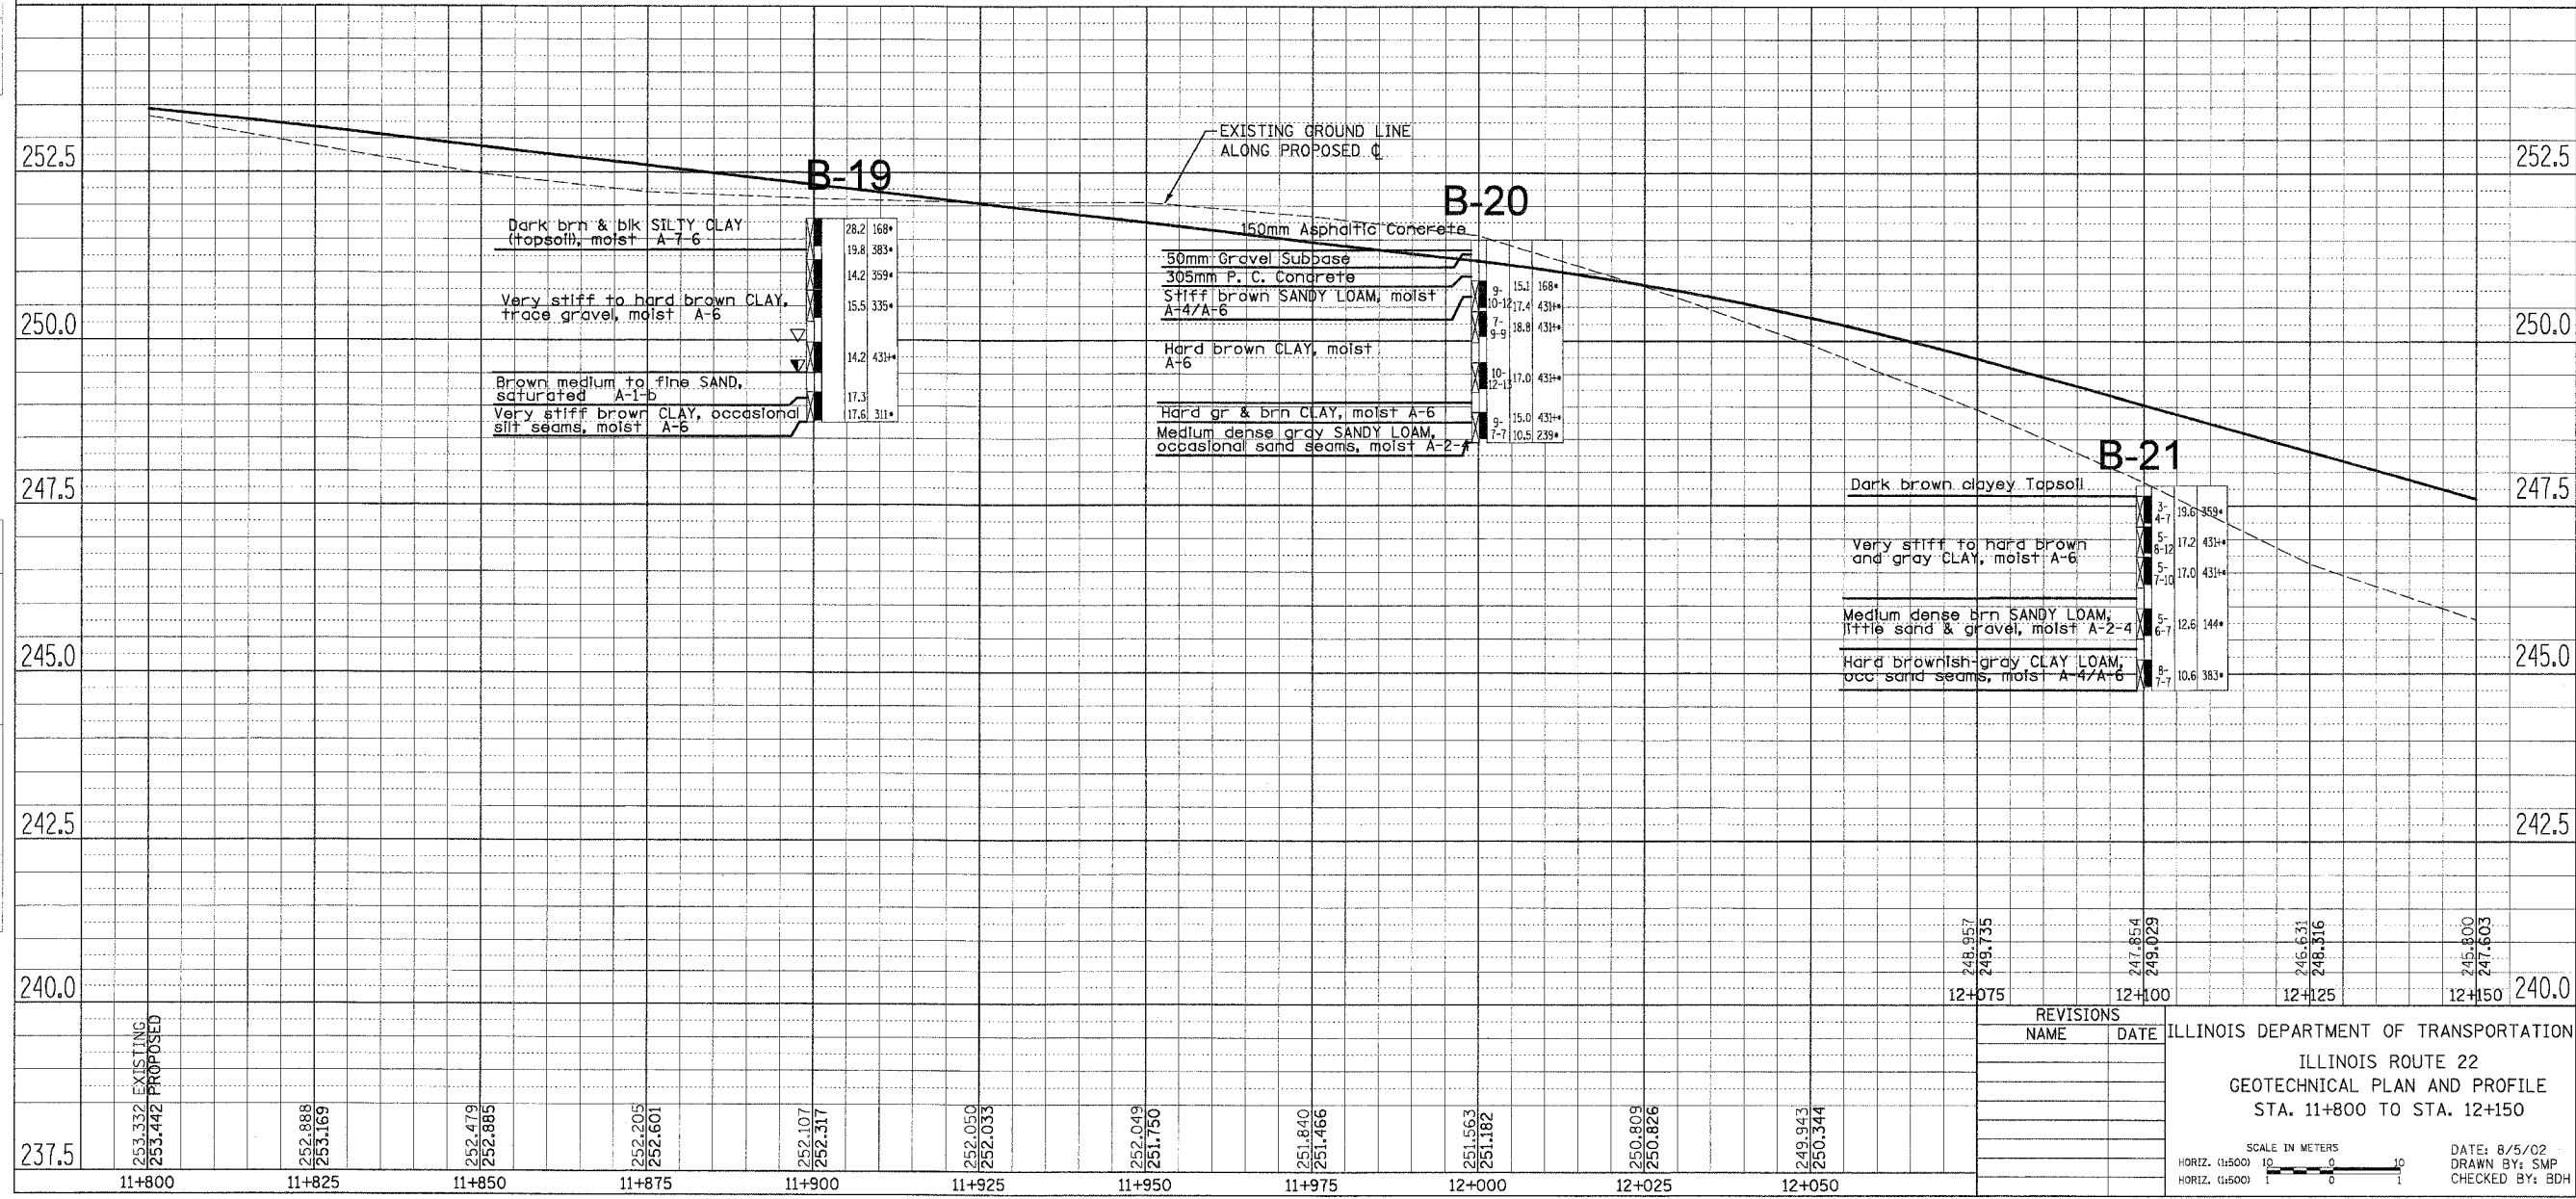

REVISIONS	
NAME	DATE

ILLINOIS DEPARTMENT OF TRANSPORTATION
ILLINOIS ROUTE 22
GEOTECHNICAL PLAN AND PROFILE
STA. 11+800 TO STA. 12+150

SCALE IN METERS
HORIZ. (1:500) 10 0 10
HORIZ. (1:500) 1 0 1

DATE: 8/5/02
DRAWN BY: SMP
CHECKED BY: BDH