


F.A.P. RTE.	SECTION	COUNTY	TOTAL SHEETS	SHEET NO.
337	20 WRS-6	LAKE	318	73
STA. 0+550		TO STA. 0+900		
FED. ROAD DIST. NO.		ILLINOIS	FED. AID PROJECT	
CONTRACT NO. 62030				

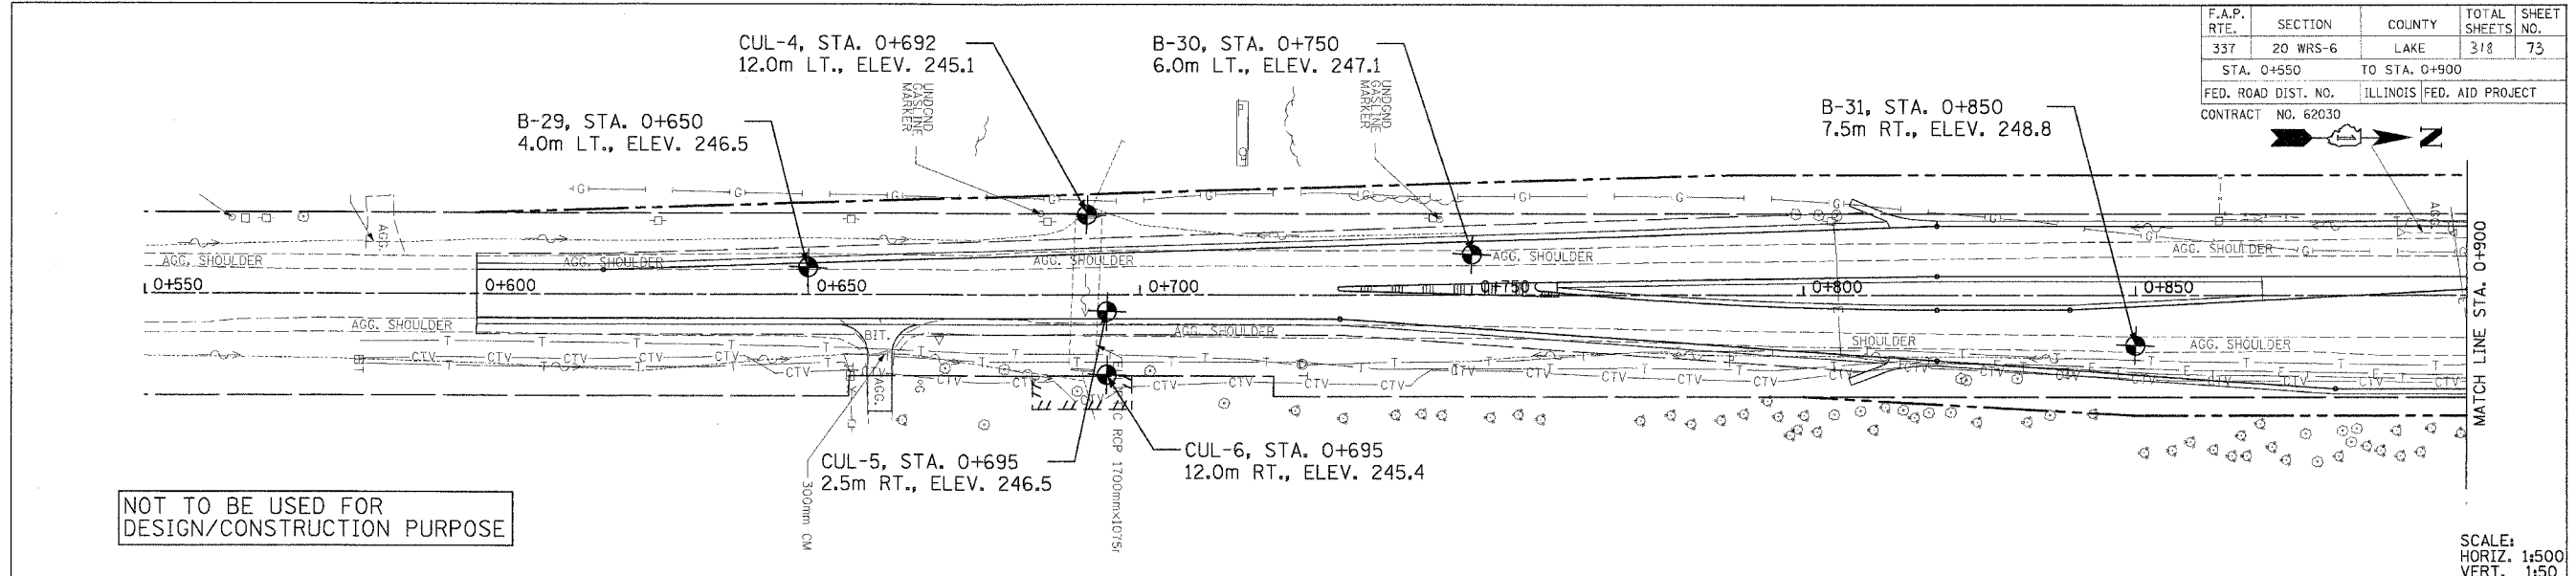


NOT TO BE USED FOR DESIGN/CONSTRUCTION PURPOSE

SCALE:  
HORIZ. 1:500  
VERT. 1:50

FINAL SURVEY PLOTTED	DATE
NO. _____	
NO. _____	
NO. _____	
NO. _____	
NO. _____	
NO. _____	
NO. _____	
NO. _____	
NO. _____	
NO. _____	

ORIGINAL SURVEY PLOTTED	DATE
NO. _____	
NO. _____	
NO. _____	
NO. _____	
NO. _____	
NO. _____	
NO. _____	
NO. _____	
NO. _____	
NO. _____	

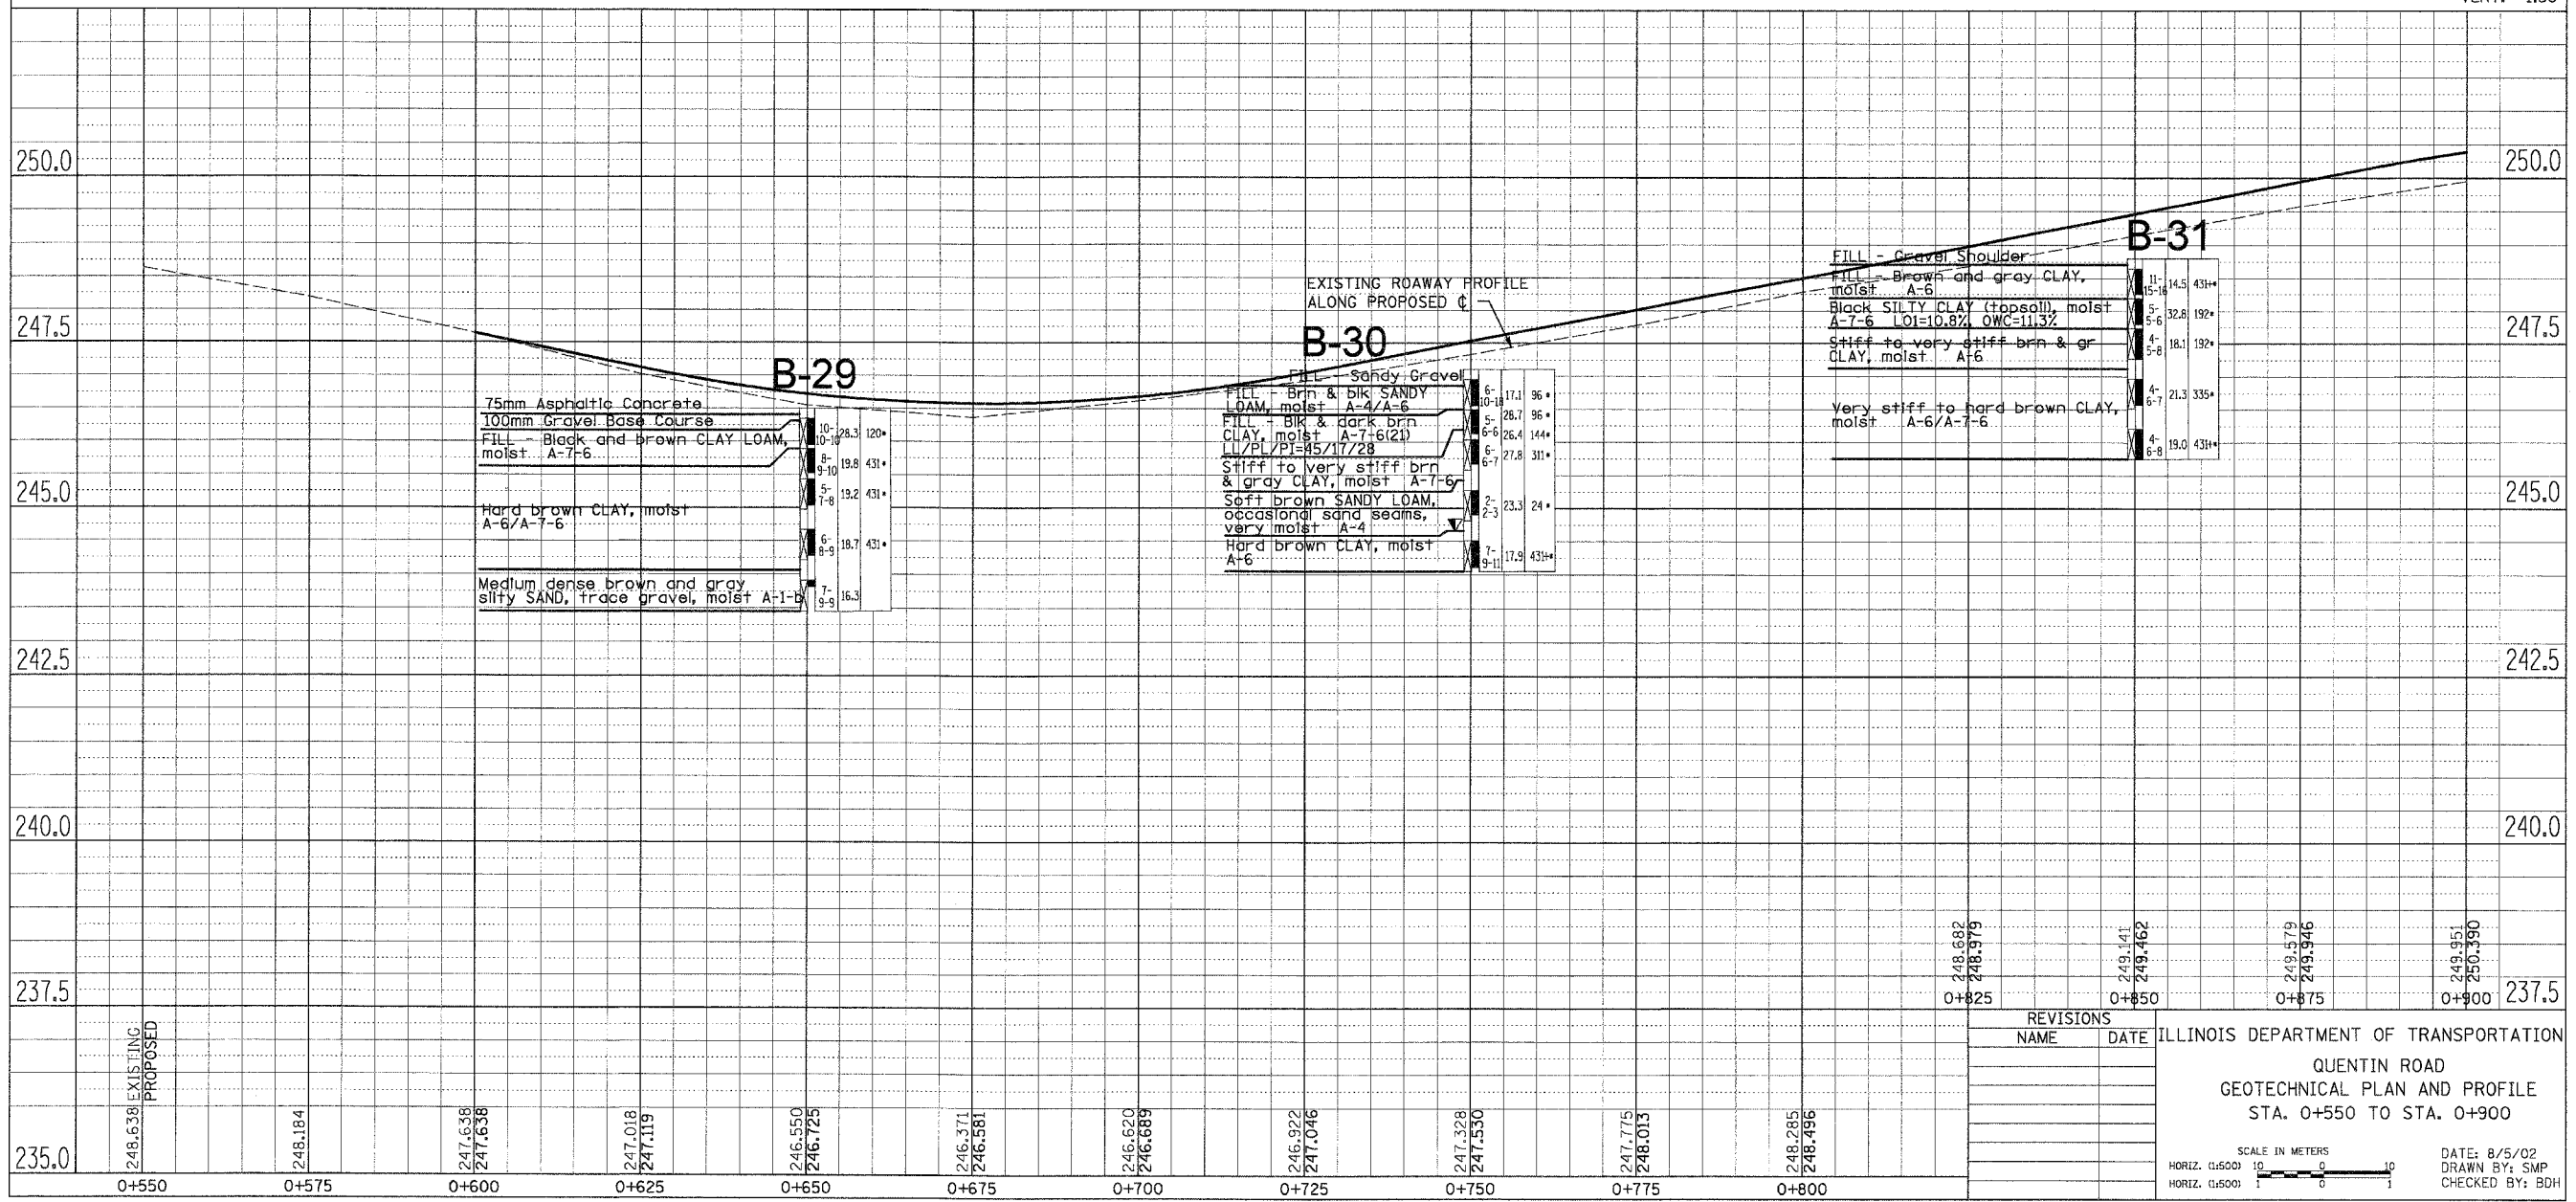

REVISIONS	
NAME	DATE

ILLINOIS DEPARTMENT OF TRANSPORTATION

QUENTIN ROAD

GEOTECHNICAL PLAN AND PROFILE

STA. 0+550 TO STA. 0+900

SCALE IN METERS

HORIZ. (1:500) 0 10

HORIZ. (1:500) 0 10

DATE: 8/5/02

DRAWN BY: SMP

CHECKED BY: BDH