


F.A.P. RTE.	SECTION	COUNTY	TOTAL SHEETS	SHEET NO.
337	20 WRS-6	LAKE	318	155
STA. 11+700		TO STA. 12+350		
FED. ROAD DIST. NO.		ILLINOIS FED. AID PROJECT		
CONTRACT NO. 62030				

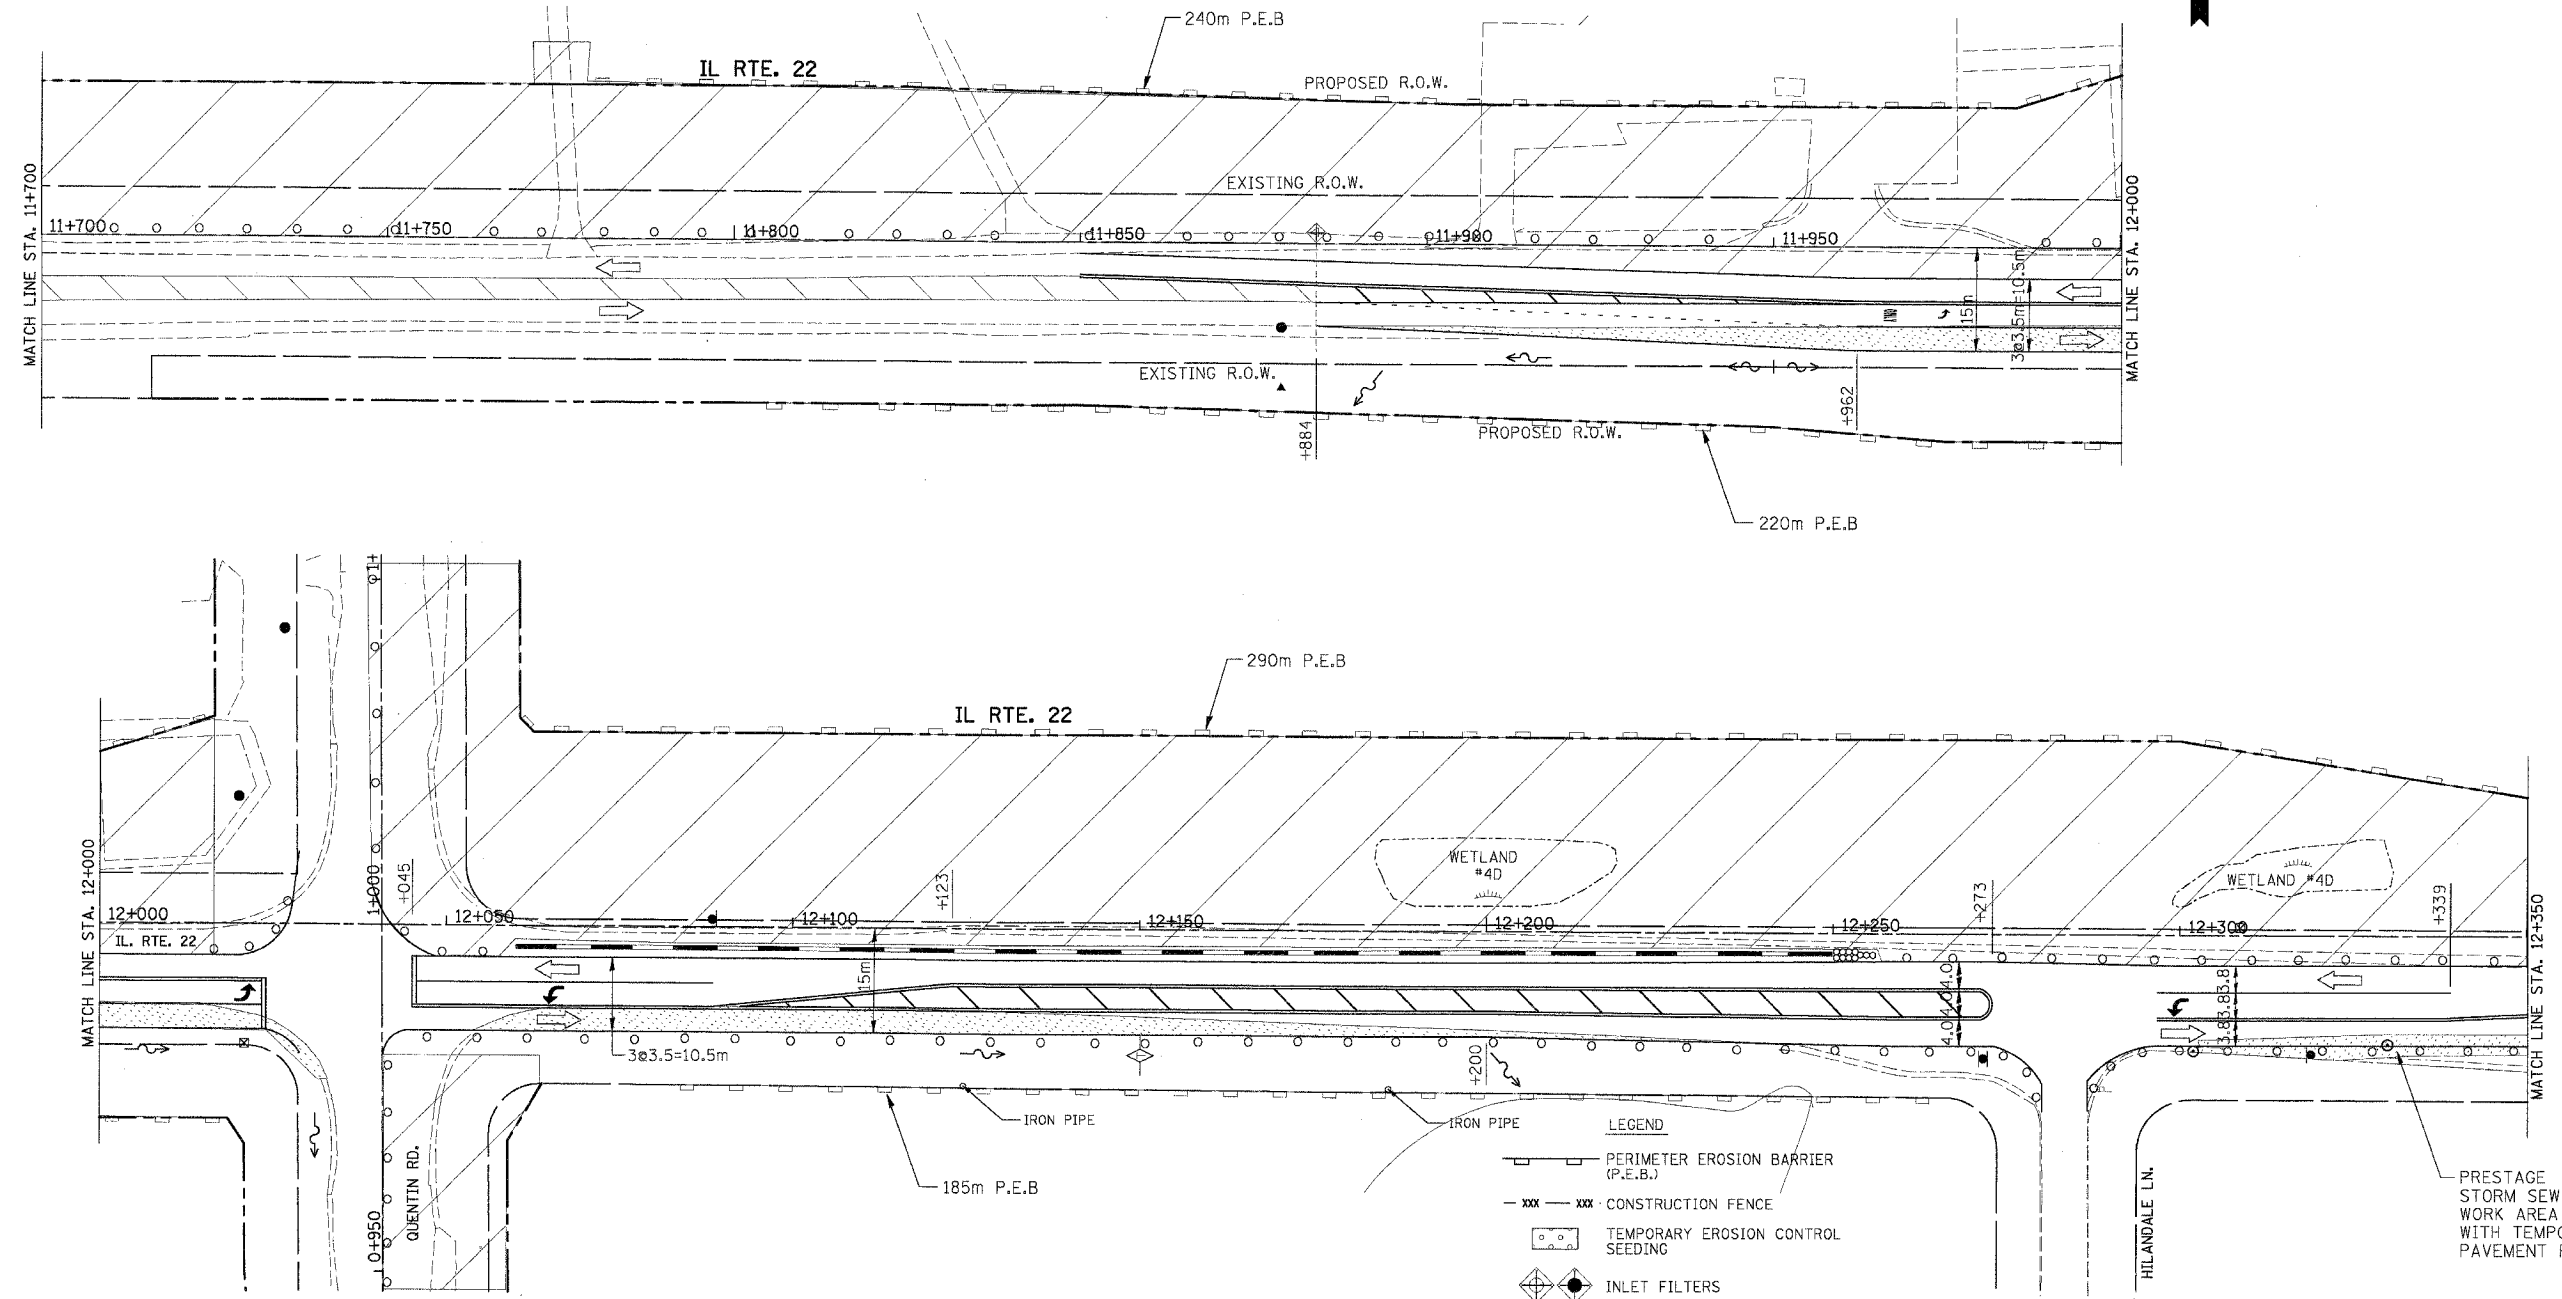

- LEGEND**
- P.E.B. — PERIMETER EROSION BARRIER (P.E.B.)
 - - - - - CONSTRUCTION FENCE
 - ○ ○ ○ ○ TEMPORARY EROSION CONTROL SEEDING
 - ◆ ◆ ◆ ◆ ◆ INLET FILTERS
 - ◆ ◆ ◆ ◆ ◆ INLET AND PIPE PROTECTION
 - ◇ ◇ ◇ ◇ ◇ TEMPORARY DITCH CHECKS
 - ○ ○ ○ ○ SEDIMENT BASIN
 - ▨ ▨ ▨ ▨ ▨ EROSION CONTROL BLANKET
 - ▨ ▨ ▨ ▨ ▨ TEMPORARY PAVEMENT
 - ▨ ▨ ▨ ▨ ▨ CONSTRUCTION AREA
 - ○ ○ ○ ○ DRAINAGE STRUCTURES

REVISIONS	
NAME	DATE

ILLINOIS DEPARTMENT OF TRANSPORTATION
 ILLINOIS ROUTE 22
 STORMWATER POLLUTION PREVENTION PLAN
 STAGE I
 STA. 11+700 TO STA. 12+350
 SCALE IN METERS
 HORIZ. (1:500) DRAWN BY: SMP
 DATE: 03/11/05 CHECKED BY: MGJ