
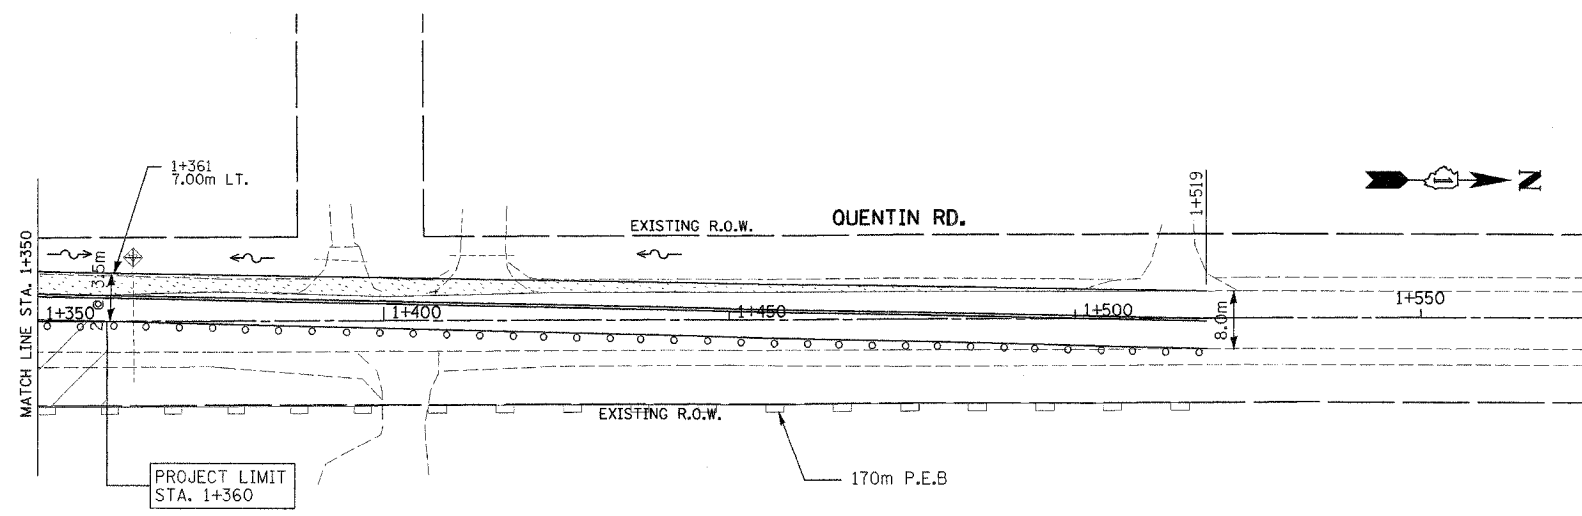


F.A.P. RTE.	SECTION	COUNTY	TOTAL SHEETS	SHEET NO.
337	20 WRS-6	LAKE	3/8	1/58
STA. 1+100		TO STA. 1+450		
FED. ROAD DIST. NO.		ILLINOIS FED. AID PROJECT		
CONTRACT NO. 62030				

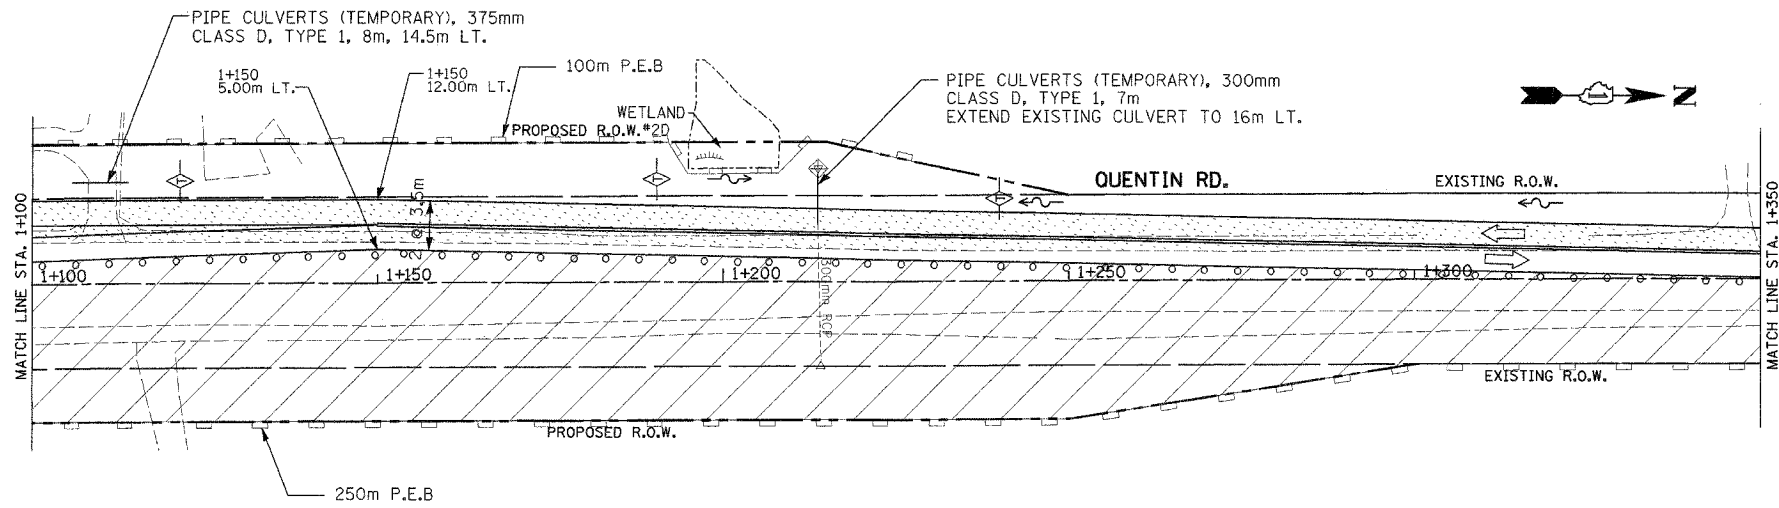

- LEGEND**
- PERIMETER EROSION BARRIER (P.E.B.)
  - CONSTRUCTION FENCE
  - TEMPORARY EROSION CONTROL SEEDING
  - INLET FILTERS
  - INLET AND PIPE PROTECTION
  - TEMPORARY DITCH CHECKS
  - SEDIMENT BASIN
  - EROSION CONTROL BLANKET
  - TEMPORARY PAVEMENT
  - CONSTRUCTION AREA
  - DRAINAGE STRUCTURES

REVISIONS		ILLINOIS DEPARTMENT OF TRANSPORTATION ILLINOIS ROUTE 22 STORMWATER POLLUTION PREVENTION PLAN STAGE I STA. 1+100 TO STA. 1+550
NAME	DATE	
		SCALE IN METERS HORIZ. (1:500)  DRAWN BY: SMP DATE: 03/11/05 CHECKED BY: MGJ