



F.A.P. RTE.	SECTION	COUNTY	TOTAL SHEETS	SHEET NO.
337	20 WRS-6	LAKE	318	165
STA. 1+100		TO STA. 1+450		
FED. ROAD DIST. NO.		ILLINOIS FED. AID PROJECT		
CONTRACT NO. 62030				

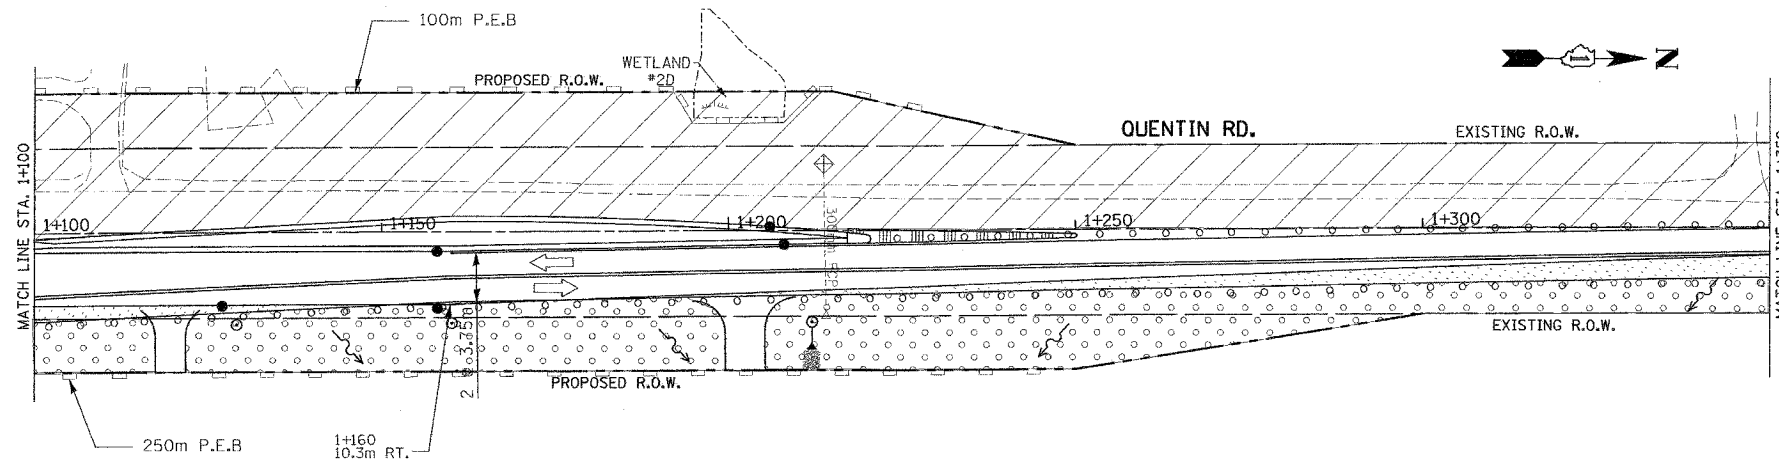

PROJECT LIMIT  
STA. 1+360

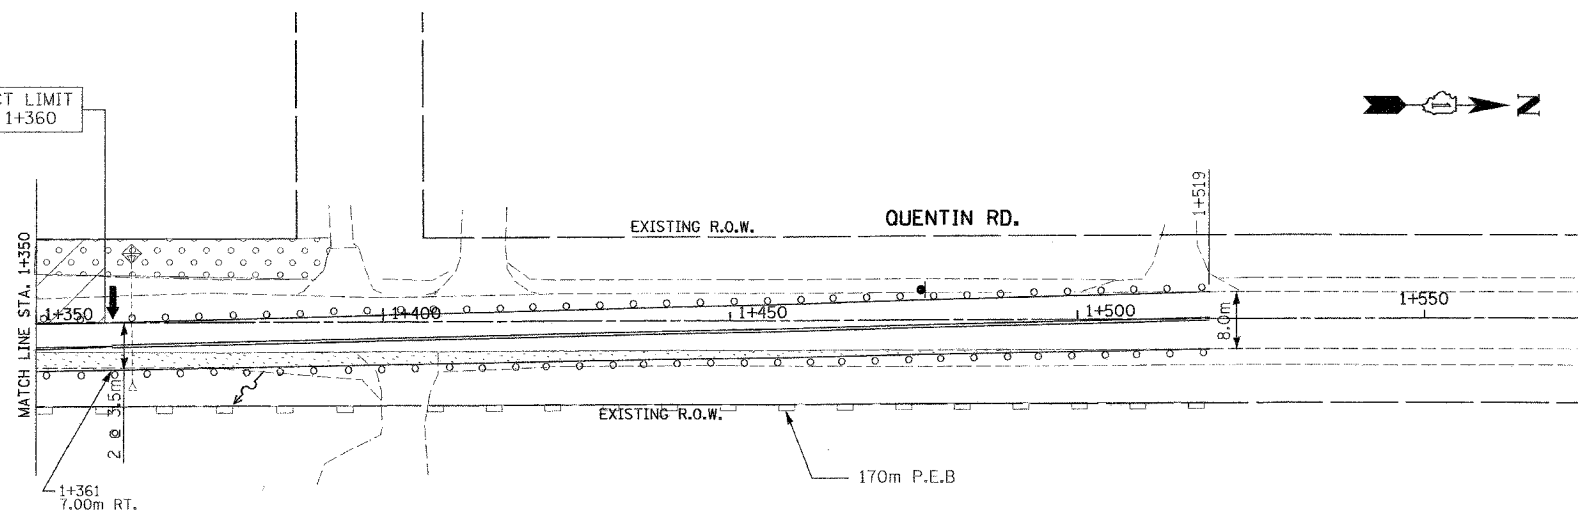

LEGEND

- PERIMETER EROSION BARRIER (P.E.B.)
- CONSTRUCTION FENCE
- TEMPORARY EROSION CONTROL SEEDING
- INLET FILTERS
- INLET AND PIPE PROTECTION
- TEMPORARY DITCH CHECKS
- SEDIMENT BASIN
- EROSION CONTROL BLANKET
- TEMPORARY PAVEMENT
- CONSTRUCTION AREA
- DRAINAGE STRUCTURES

REVISIONS	
NAME	DATE

ILLINOIS DEPARTMENT OF TRANSPORTATION  
ILLINOIS ROUTE 22  
STORMWATER POLLUTION PREVENTION PLAN  
STAGE II  
STA. 1+100 TO STA. 1+550

SCALE IN METERS  
HORIZ. (1:500) DRAWN BY: SMP  
DATE: 03/11/05 CHECKED BY: MGJ