
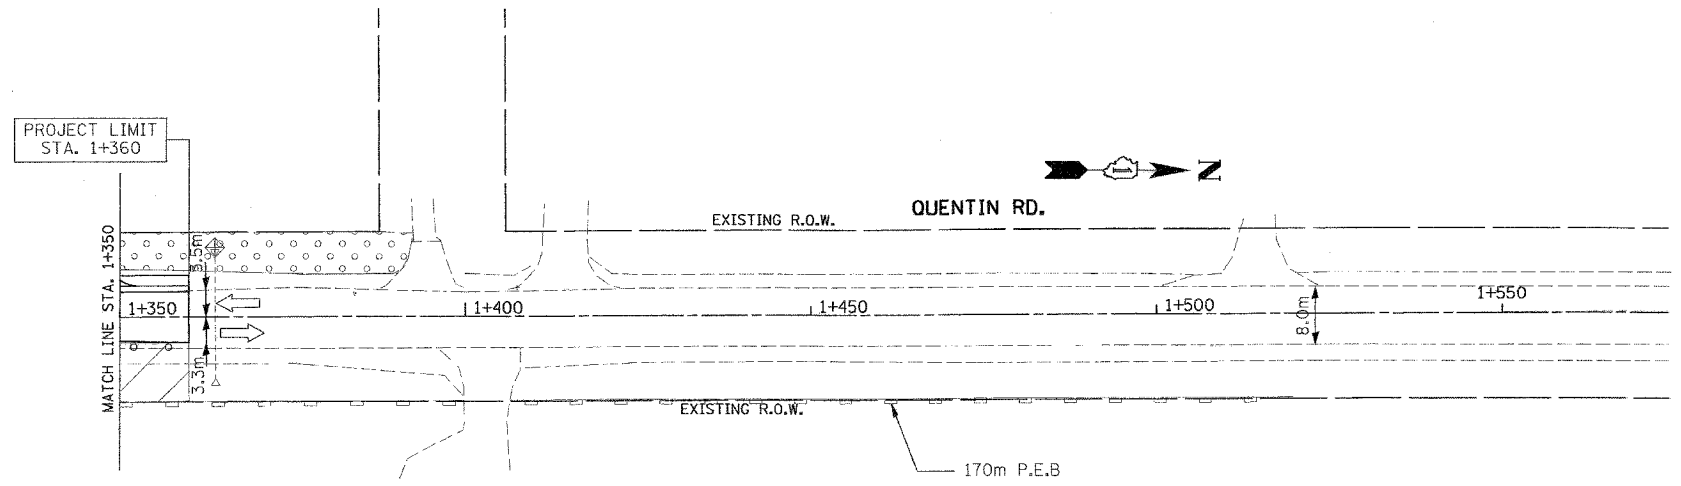


F.A.P. RTE.	SECTION	COUNTY	TOTAL SHEETS	SHEET NO.
337	20 WRS 6	LAKE	318	172
STA. 1+100		TO STA. 1+450		
FED. ROAD DIST. NO.		ILLINOIS FED. AID PROJECT		
CONTRACT NO. 62030				

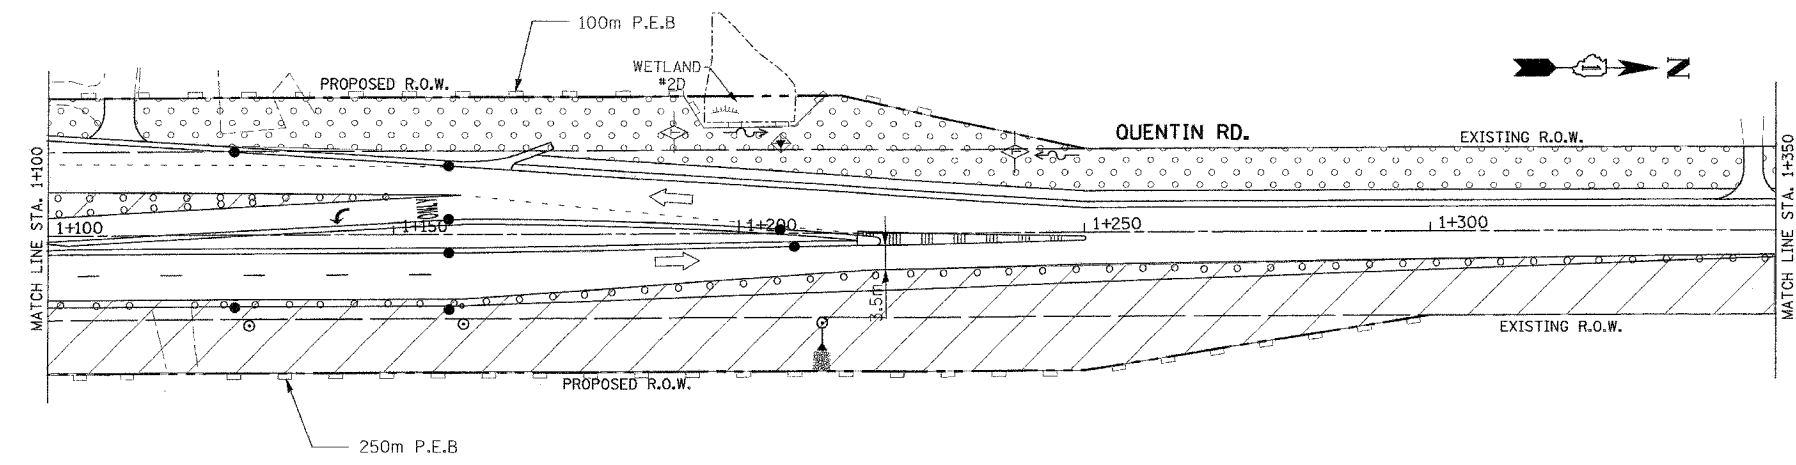

- LEGEND**
- PERIMETER EROSION BARRIER (P.E.B.)
 - CONSTRUCTION FENCE
 - TEMPORARY EROSION CONTROL SEEDING
 - INLET FILTERS
 - INLET AND PIPE PROTECTION
 - TEMPORARY DITCH CHECKS
 - SEDIMENT BASIN
 - EROSION CONTROL BLANKET
 - TEMPORARY PAVEMENT
 - CONSTRUCTION AREA
 - DRAINAGE STRUCTURES

REVISIONS		ILLINOIS DEPARTMENT OF TRANSPORTATION ILLINOIS ROUTE 22 STORMWATER POLLUTION PREVENTION PLAN STAGE III STA. 1+100 TO STA. 1+550
NAME	DATE	
		SCALE IN METERS HORIZ. (1:500) DRAWN BY: SMP DATE: 03/11/05 CHECKED BY: MGJ