
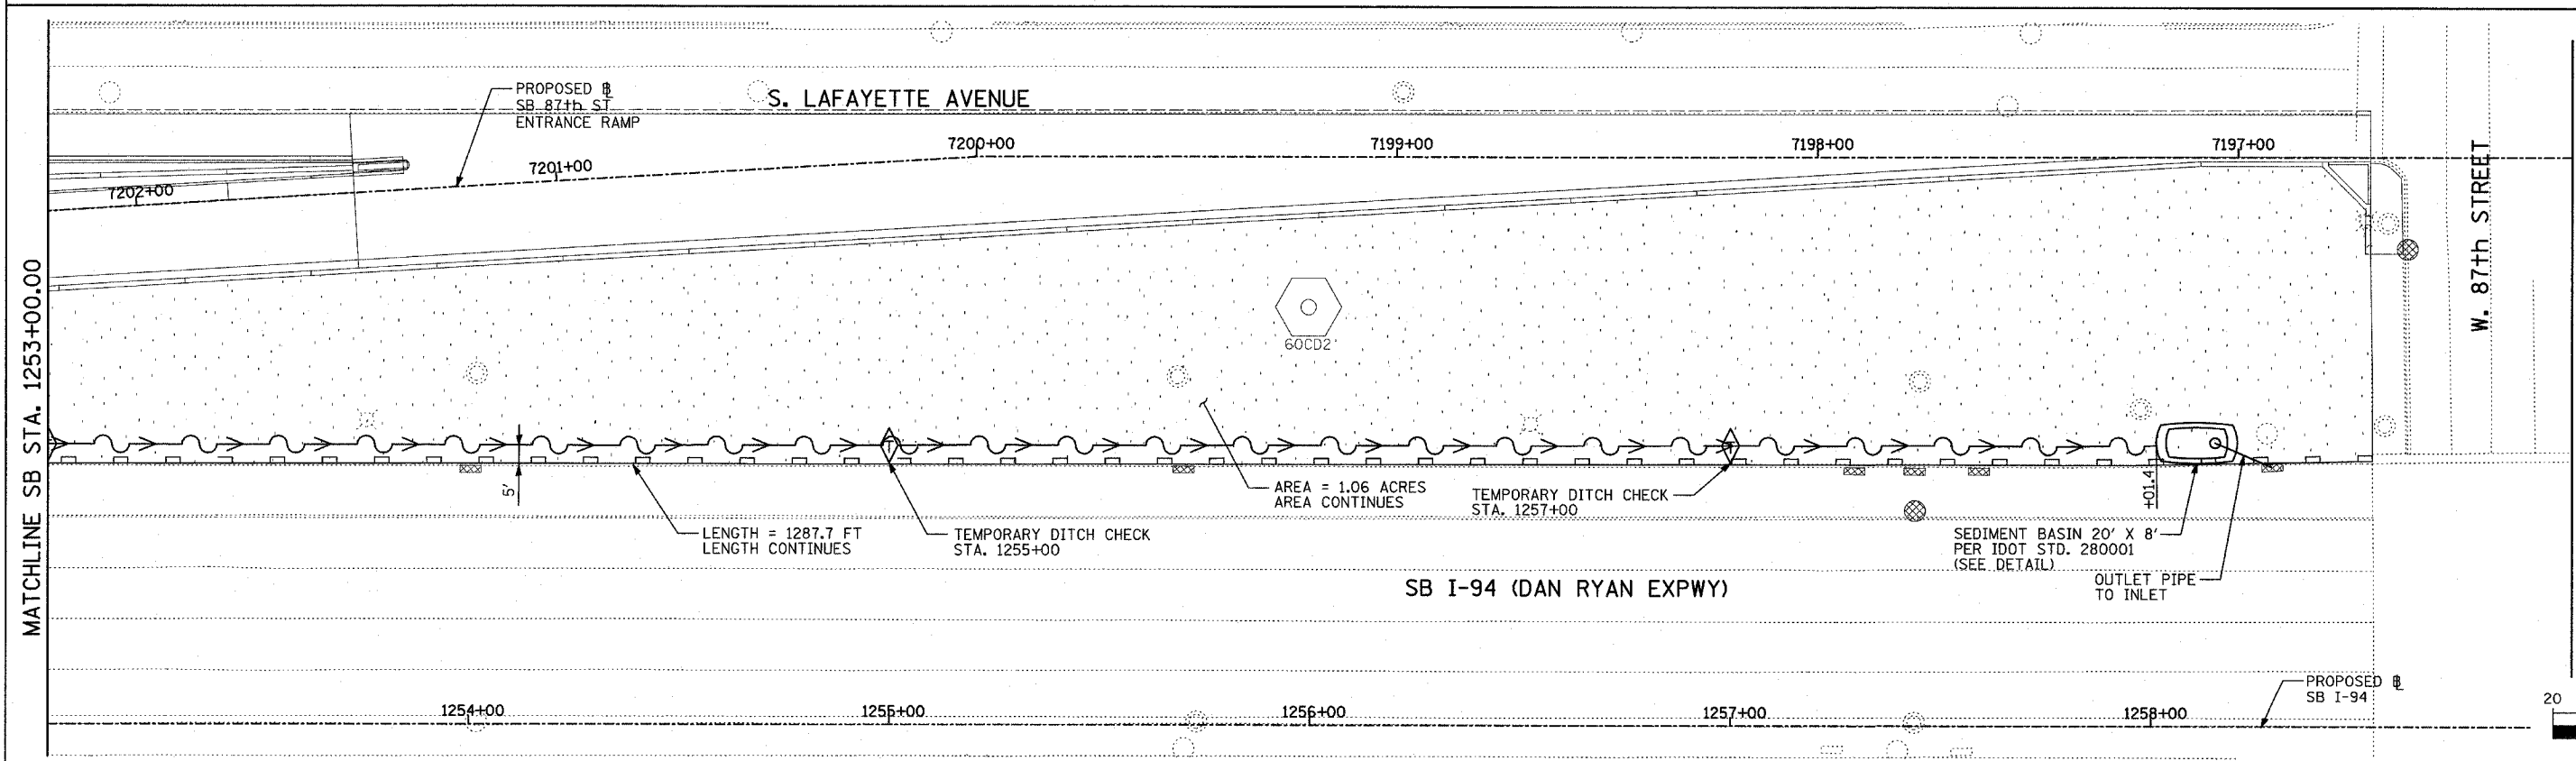


F.A.I. RTE.	SECTION	COUNTY	TOTAL SHEETS	SHEET NO.
94		COOK	907	188
STA. 1200+00.00		TO STA. 1365+00		
FED. ROAD DIST. NO.	ILLINOIS	FED. AID PROJECT		
• (1516.1, 1717 & 1818) R-9				62695

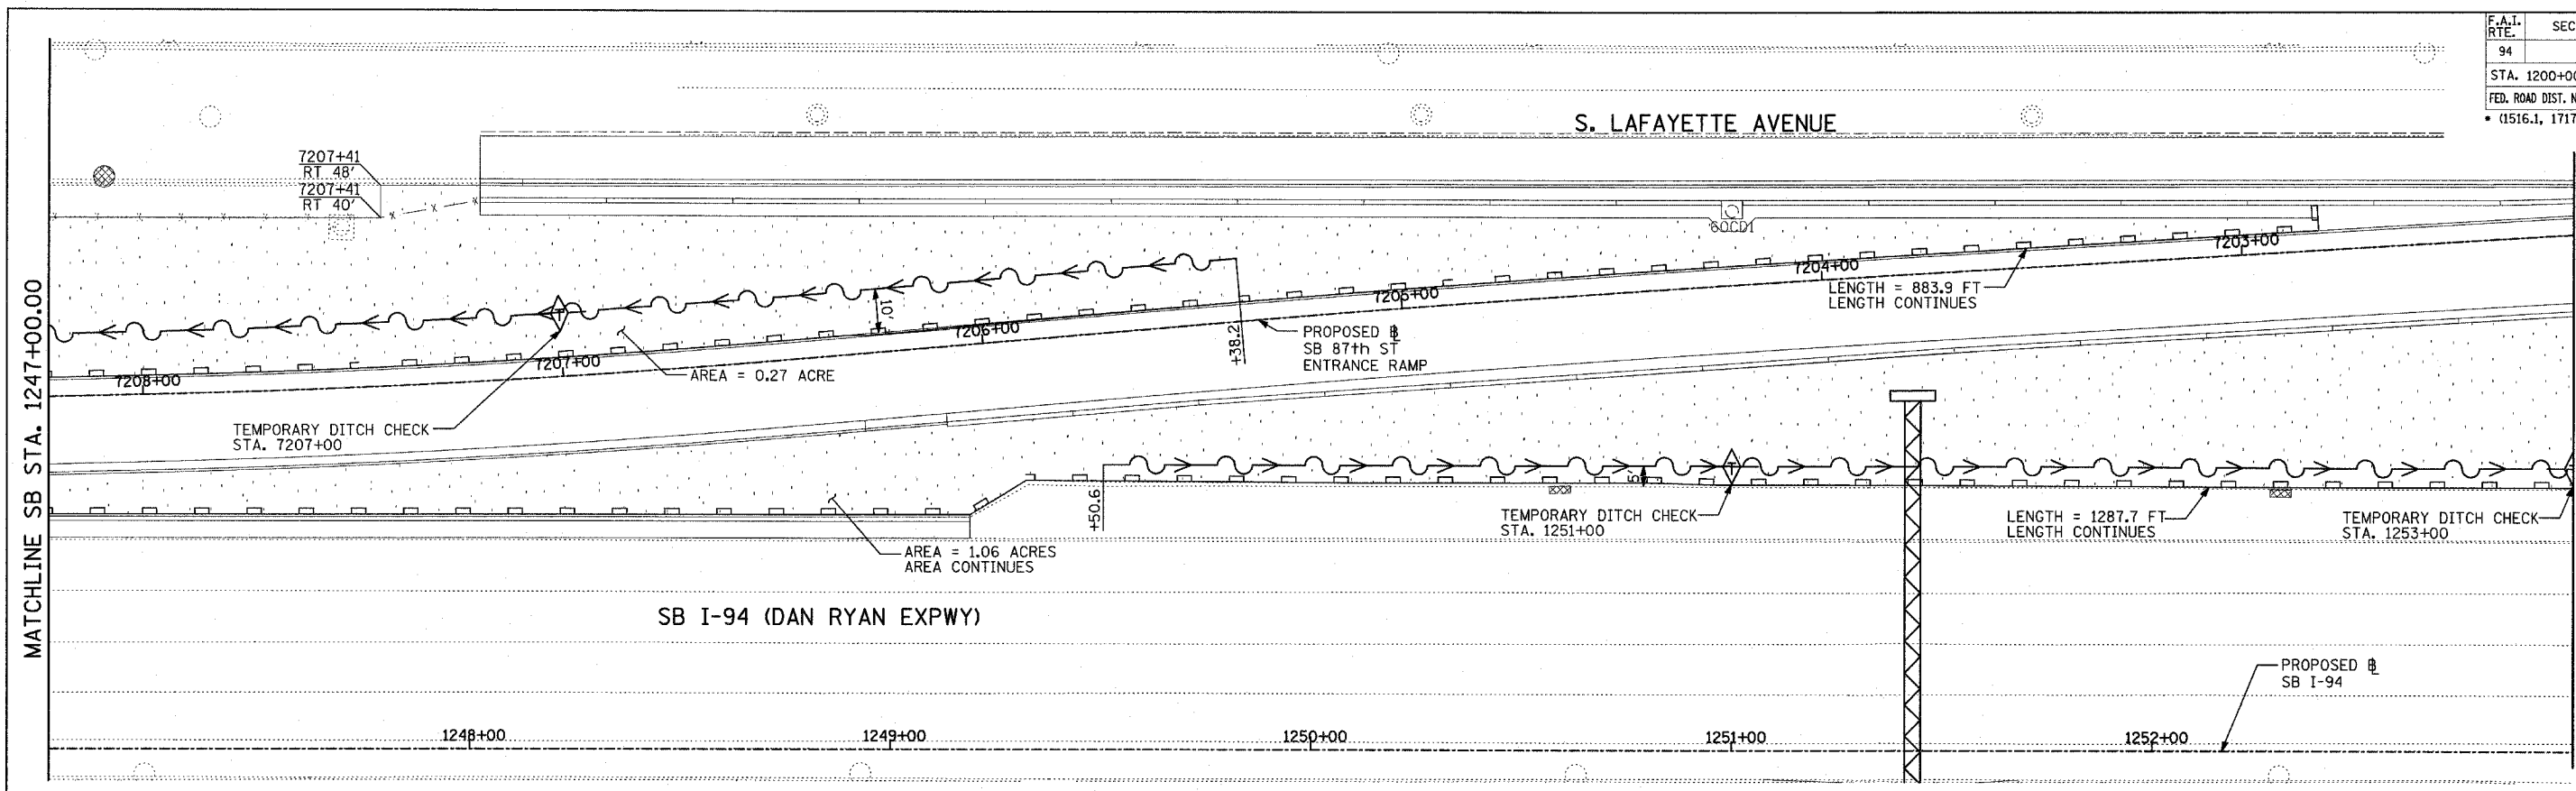

MATCHLINE SB STA. 1253+00.00

S. LAFAYETTE AVENUE

SB I-94 (DAN RYAN EXPWY)

W. 87th STREET

MATCHLINE SB STA. 1259+00.00

63RD

71ST

79TH

87TH

95TH

DAN RYAN EXPRESSWAY

I-57

I-94

LOCATION MAP

SCALE: 1" = 20'-0"

- LEGEND:**
- TEMPORARY EROSION CONTROL SEEDING
  - PERIMETER EROSION BARRIER
  - INLET FILTER, TO BE INSTALLED IN OFF PROJECT DRAINAGE STRUCTURES ACCEPTING STORMWATER RUNOFF
  - TEMPORARY FENCE
  - TEMPORARY DITCH
  - TEMPORARY DITCH CHECK
  - TEMPORARY FENCE FOR TREE PROTECTION (15 FEET PER SIDE = 60 FEET TOTAL)

REVISIONS	
NAME	DATE

ILLINOIS DEPARTMENT OF TRANSPORTATION  
**F.A.I. 94 (DAN RYAN EXPRESSWAY)**  
**EROSION CONTROL PLAN**  
**SB 87th STREET ENTRANCE RAMP**  
**SB I-94 STA. 1247+00.00 TO 1259+00.00**  
**SHEET 12 OF 27**

SCALE: 1"=20'  
DATE: MARCH 25, 2005  
DRAWN BY: JPA, AH  
CHECKED BY: JPM, MAG

**TYLIN** INTERNATIONAL

03/30/2005 04:08:24 PM