


**LANDSCAPE INSTALLATION GENERAL NOTES:**

1. VERIFICATION OF DIMENSIONS AND GRADES, BOTH EXISTING AND PROPOSED, SHALL BE THE CONTRACTOR'S RESPONSIBILITY PRIOR TO COMMENCEMENT OF WORK. THE CONTRACTOR SHALL NOTIFY THE DISTRICT ROADSIDE MANAGEMENT SPECIALIST, 618-346-3286 OF ANY DISCREPANCIES.
2. ALL SURFACE DRAINAGE SHALL BE DIRECTED AWAY FROM BUILDINGS. SURFACE DRAINAGE SHALL BE DIRECTED TO EXISTING DRAINAGE STRUCTURES DESIGNATED FOR THE COLLECTION OF SURFACE RUN-OFF.
3. CONTRACTOR SHALL REPAIR IN KIND ANY AREAS DAMAGED AS A RESULT OF LANDSCAPE OPERATIONS AT NO ADDITIONAL COST TO THE CONTRACT.
4. ALL SEEDING (SPECIAL) AREAS SHALL HAVE FERTILIZER APPLIED AS FOLLOWS:  
 NITROGEN FERTILIZER NUTRIENT - 50 LBS/ACRE  
 PHOSPHORUS FERTILIZER NUTRIENT - 100 LBS/ACRE  
 POTASSIUM FERTILIZER NUTRIENT - 100 LBS/ACRE  
 AGRICULTURAL GROUND LIMESTONE - 2 TONS/ACRE
5. EROSION CONTROL BLANKET SHALL BE APPLIED TO ALL PERMANENTLY SEEDED AREAS.
6. SUPPLEMENTAL WATERING SHALL BE APPLIED AT THE DIRECTION OF THE ENGINEER AT A RATE OF 3 GAL/SQ YD, OR AT THE RATE DIRECTED BY THE ENGINEER.
7. THE CONTRACTOR SHALL COORDINATE THE LANDSCAPING PLANTING SCHEDULE WITH CONTRACT 76C76 AND 76C52 TO ENSURE THAT THE EMBANKMENT GRADES ARE FINALIZED AT THE LIMITS OF THE CONTRACTS AND THAT THE PROPOSED LANDSCAPING IMPROVEMENTS CAN BE CONSTRUCTED WITHOUT CONFLICT.
8. THE CONTRACTOR SHALL COORDINATE THE LANDSCAPING PLANTING SCHEDULE WITH CONTRACT 76C54 TO ENSURE THAT THE PROPOSED LIGHTING AND CONDUITS ARE FINALIZED IN THE AREAS OF THE PROPOSED LANDSCAPING, AND THAT THE LANDSCAPING IMPROVEMENTS CAN BE CONSTRUCTED WITHOUT CONFLICT.
9. SELECTIVE MOWING STAKES SHALL BE INSTALLED ALONG THE BORDER BETWEEN THE SEEDING (SPECIAL) AND ALL OTHER TYPES OF SEEDING. THE SELECTIVE MOWING STAKES SHALL BE INSTALLED EVERY 200' FOR LONG & FAIRLY STRAIGHT RUNS, AND EVERY 25' FOR TIGHT CURVES.
10. CONTRACTOR SHALL CONTACT DAVID WALKER - IDOT ELECTRICAL SERVICES SUPERVISOR AT 618.346.3274 PRIOR TO CONSTRUCTION TO SCHEDULE A WALK THROUGH OF THE SITE TO IDENTIFY ALL DEEP WELLS AND I.T.S. EQUIPMENT.
11. ALL SEEDING, CLASS 4A AREAS SHALL NOT REQUIRE FERTILIZER NUTRIENTS.

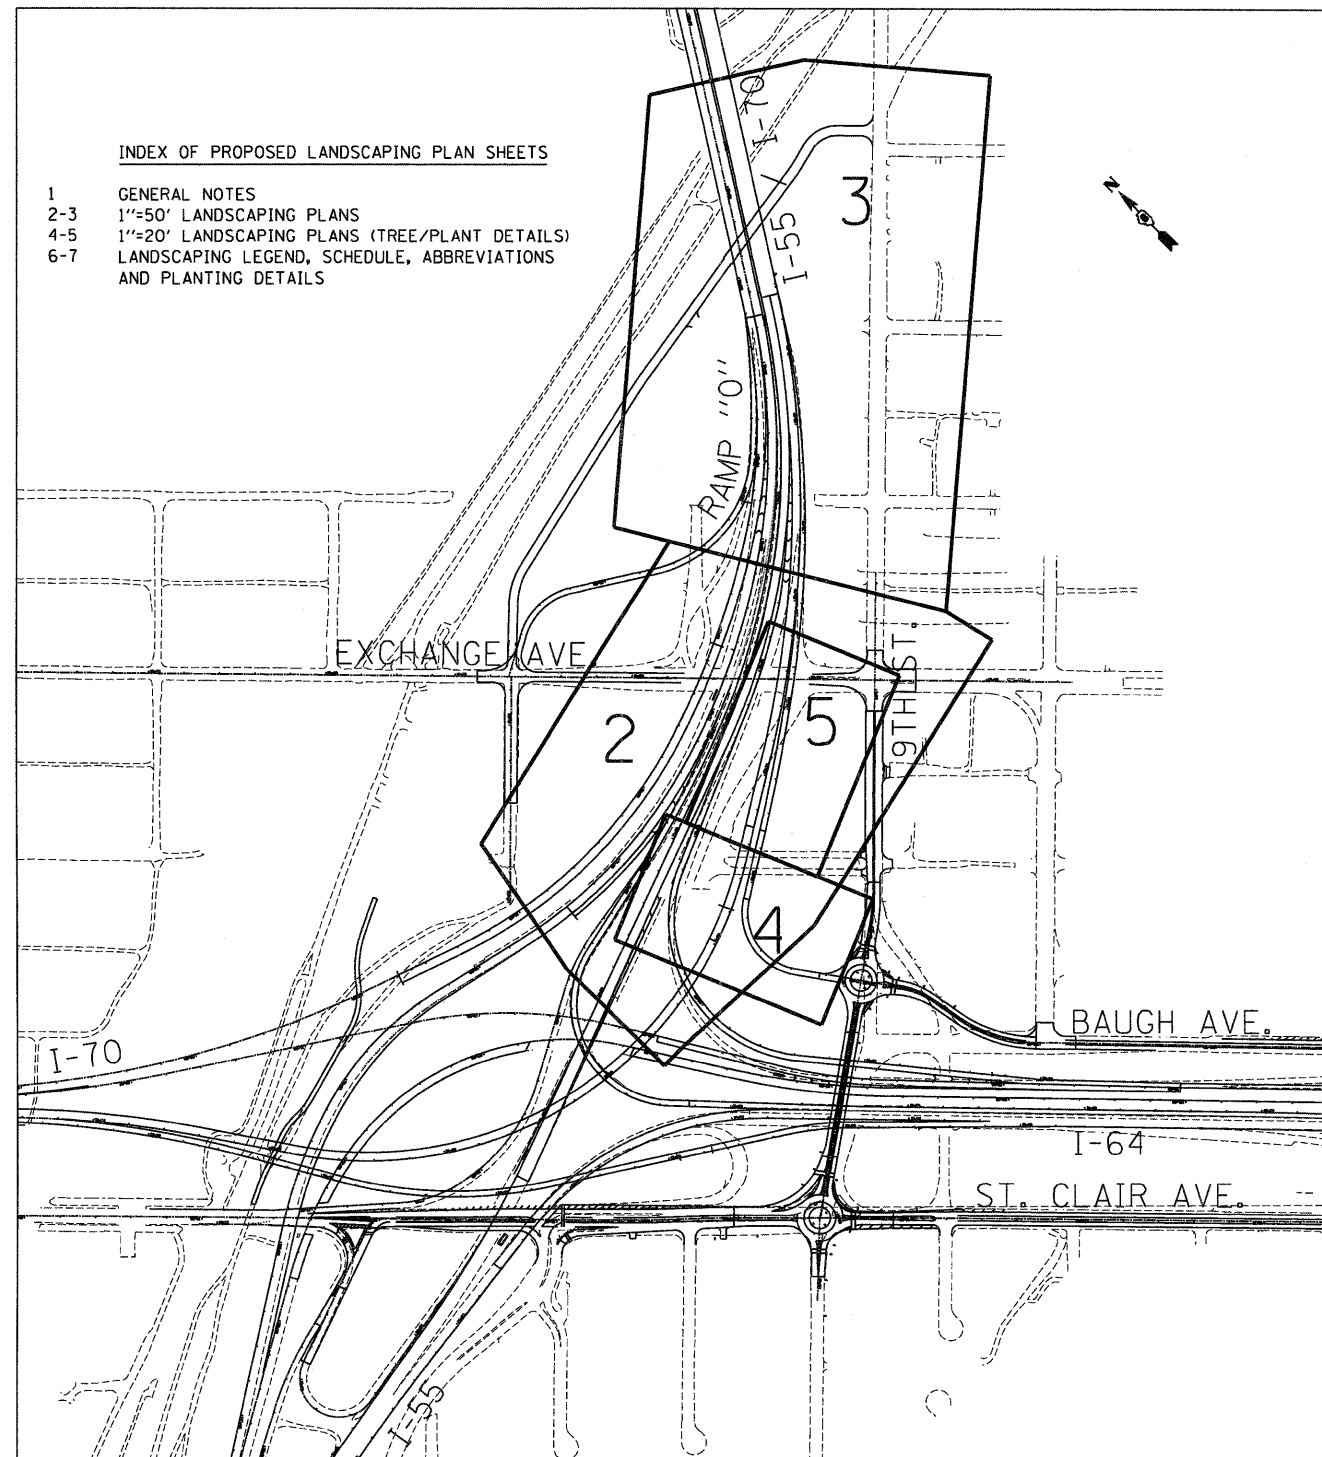

SHEET LAYOUT

\BODDING\99-MOTIF\LDN... \DBTR\76C52-MOTIF\LDN... \DBTR\37-BORDER\LDN... \DBTR\37-LAYOUT\LDN...  
 3-21-2012, 15:26:34  
 BONDHILLD \NF8-8044\44\VALU\J.D.-FRANIS.87\2282\20868-800\CIVIL\CAD\99 ALL CONTRACTS\TRV\SHEETS\CONTRACT\_76F37\DBTR\37-SHT-LANDSCAP\LDN

FILE NAME =	USER NAME = #USER#	DESIGNED - JM	REVISED -	<b>STATE OF ILLINOIS DEPARTMENT OF TRANSPORTATION</b>	<b>PROPOSED LANDSCAPING PLANS - GENERAL NOTES</b>			F.A.I. RTE.	SECTION	COUNTY	TOTAL SHEETS	SHEET NO.
#FILE#		DRAWN - JB	REVISED -					55/70	82-ILS	ST. CLAIR	38	14
PLOT SCALE = #SCALE#		CHECKED - ACL	REVISED -		CONTRACT NO. 76F37							
PLOT DATE = #DATE#		DATE - 03/23/12	REVISED -		SCALE: N/A	SHEET NO. 1 OF 7 SHEETS	STA. TO STA.	FED. ROAD DIST. NO.	ILLINOIS FED. AID PROJECT			