

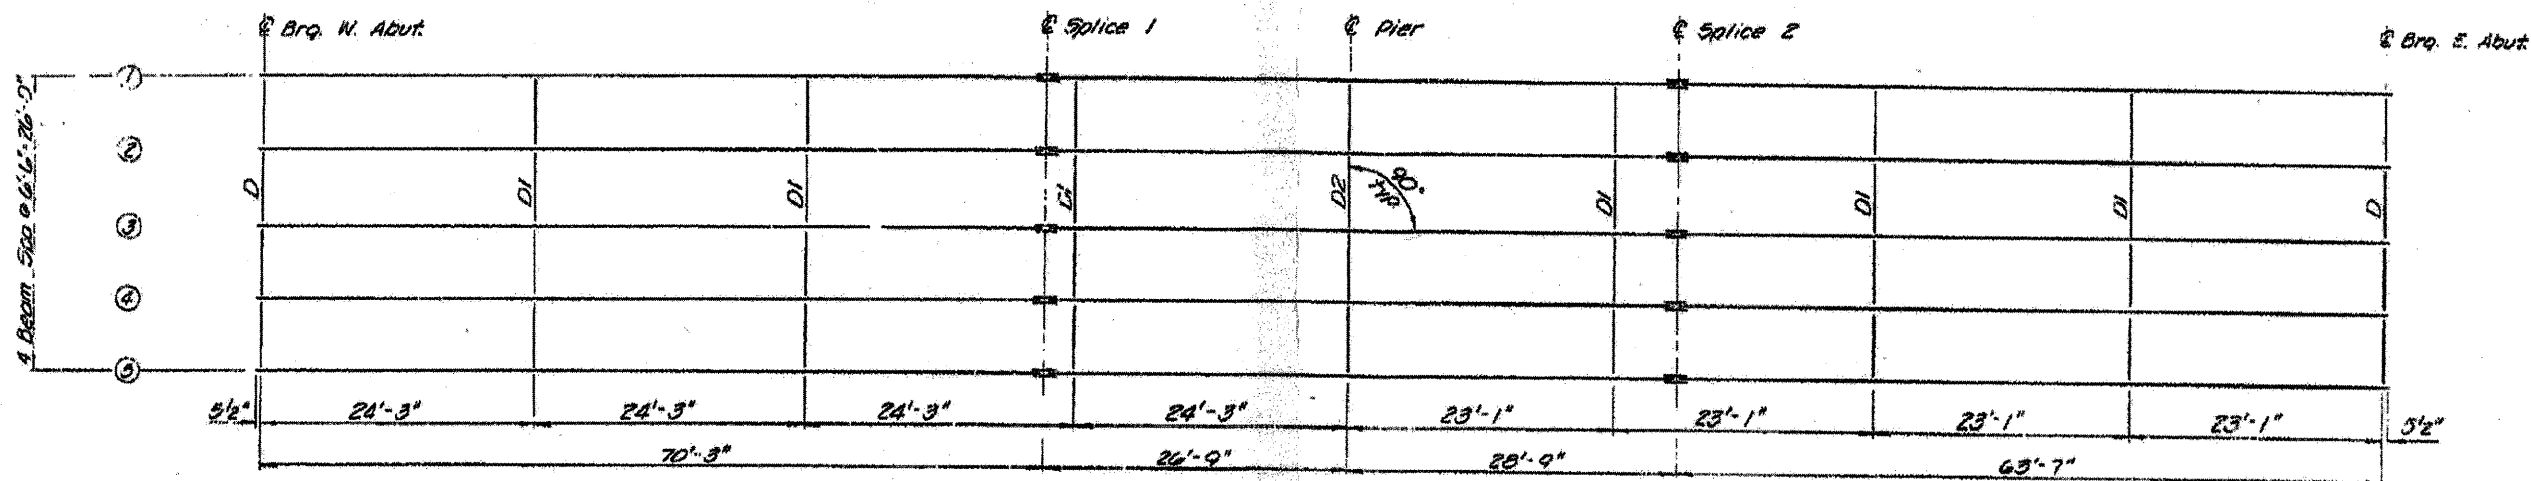
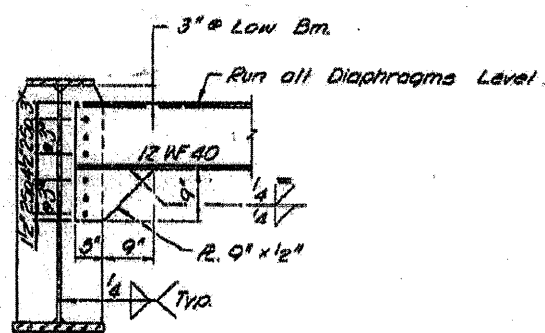



# Location 1 S.N. 090-0101 Framing Plan Information Only

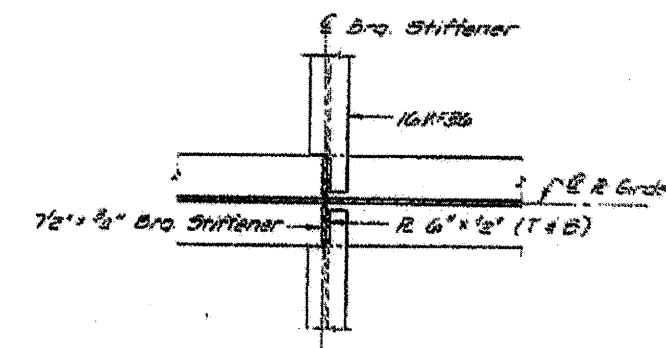


**PLAN**

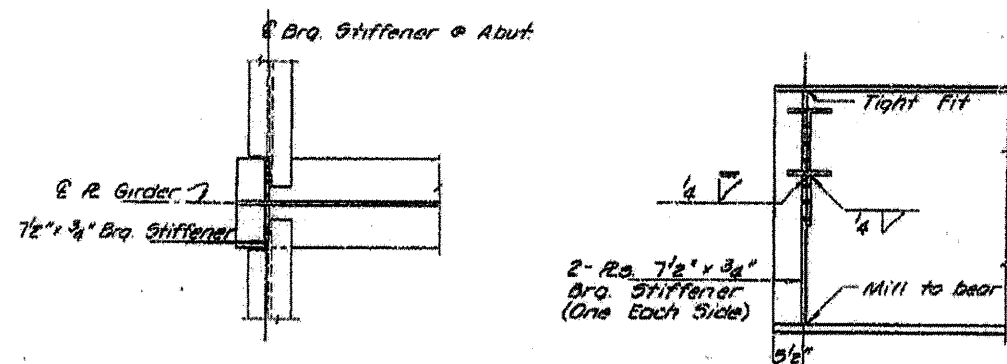

**DIAPHRAGM D**  
No. Req'd. 8

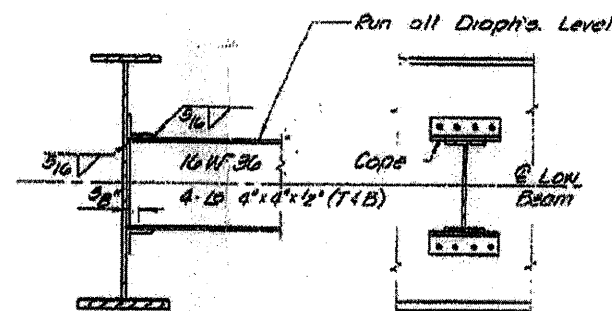

**DIAPHRAGM D1**  
No. Req'd. 24

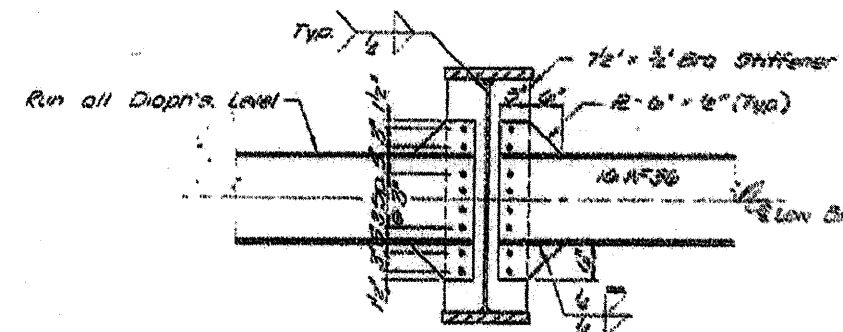

**DIAPHRAGM D2**  
No. Req'd. 2

FILE NAME = Copy of 68398.dgn	USER NAME = ing1stj	DESIGNED -	REVISED -
15 68991	PLOT SCALE = 1/8" = 1'-0"	DRAWN -	REVISED -
	PLOT DATE = 4/14/2010	CHECKED -	REVISED -
		DATE -	REVISED -

**STATE OF ILLINOIS  
DEPARTMENT OF TRANSPORTATION**

SCALE:	SHEET NO. OF SHEETS	STA. TO STA.
--------	---------------------	--------------

F.A. RTE.	SECTION	COUNTY	TOTAL SHEETS	SHEET NO.
	(1108-1B-1490-15482,3,4)-1	Tozeur	15	6
CONTRACT NO. 68991			ILLINOIS FED. AID PROJECT	