
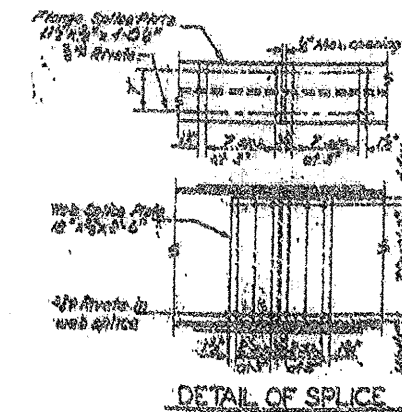
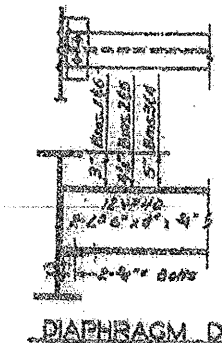
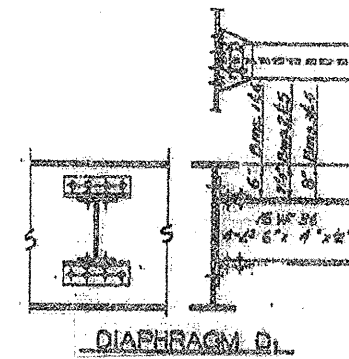
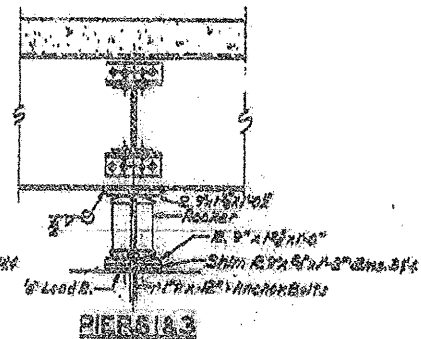
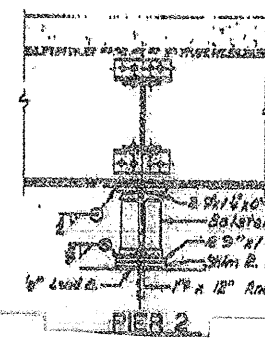
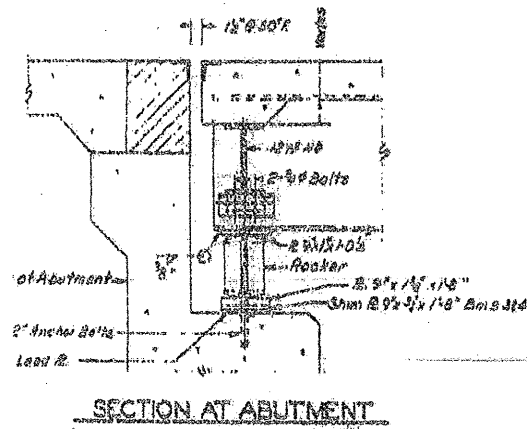


Location 2 S.N. 090-0075 Framing Plan Information Only

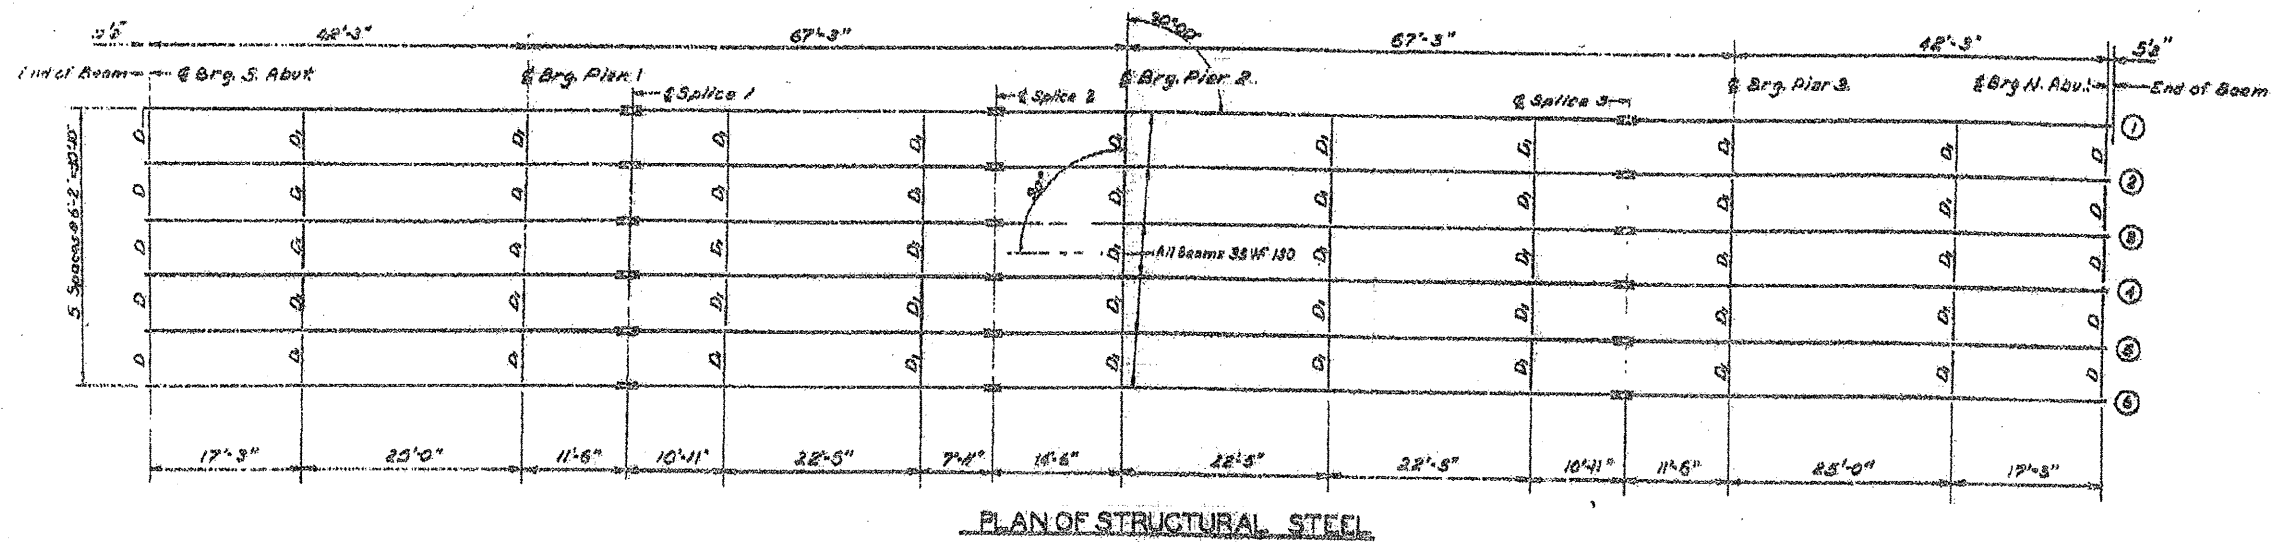

Note; All bearing have been replaced see next sheet for details.

FILE NAME = Copy of 68398.dgn	USER NAME = ing1stj	DESIGNED -	REVISED -	STATE OF ILLINOIS DEPARTMENT OF TRANSPORTATION	SCALE:	SHEET NO. OF SHEETS	STA. TO STA.	F.A. RTE. SECTION COUNTY TOTAL SHEETS SHEET NO. 100-10-1590-15-243.3-11-1 TOZEWELL 15 10 CONTRACT NO. 68991
		DRAWN -	REVISED -					ILLINOIS FED. AID PROJECT
		CHECKED -	REVISED -					
		DATE	REVISED -					