
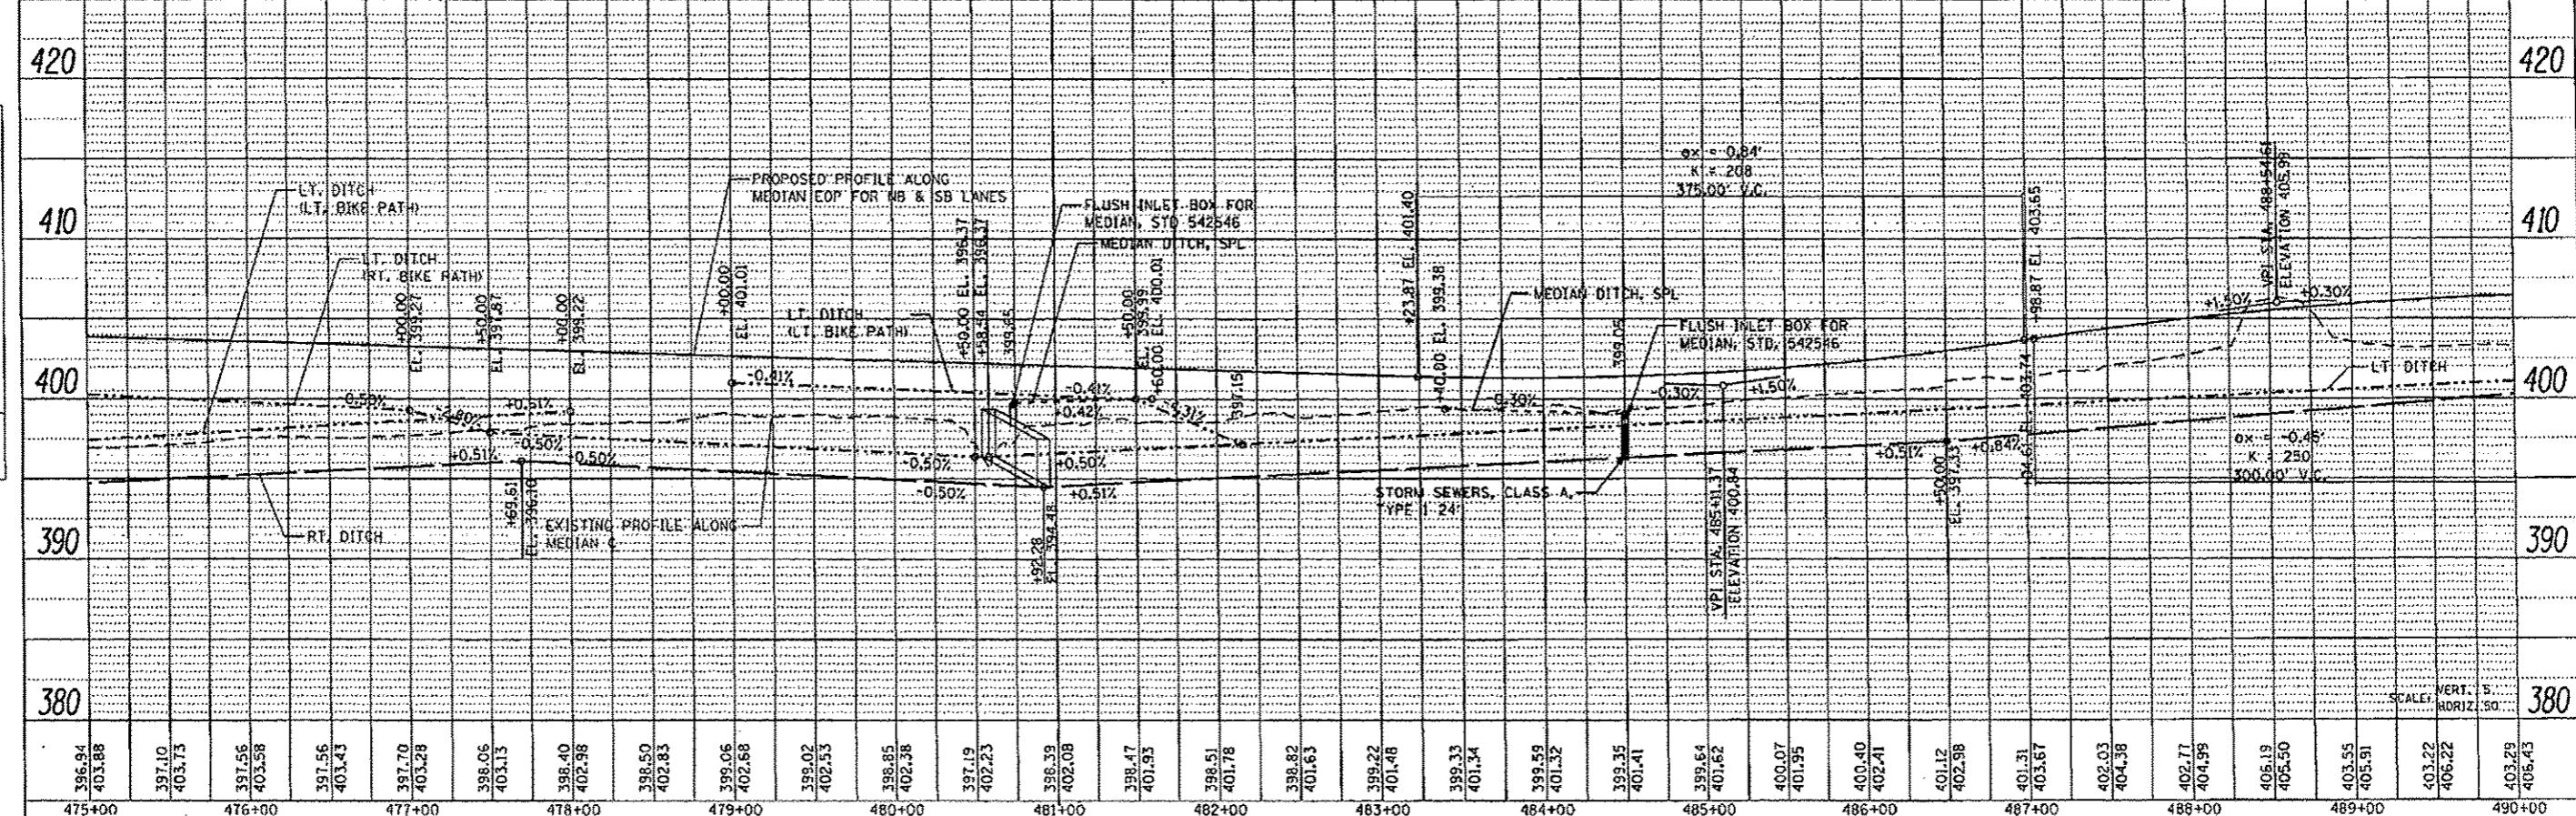


PLAN
DATE
BY
REVISIONS
NO.
DATE
BY
DESCRIPTION
1
2
3
4
5

PROFILE
DATE
BY
REVISIONS
NO.
DATE
BY
DESCRIPTION
1
2
3
4
5

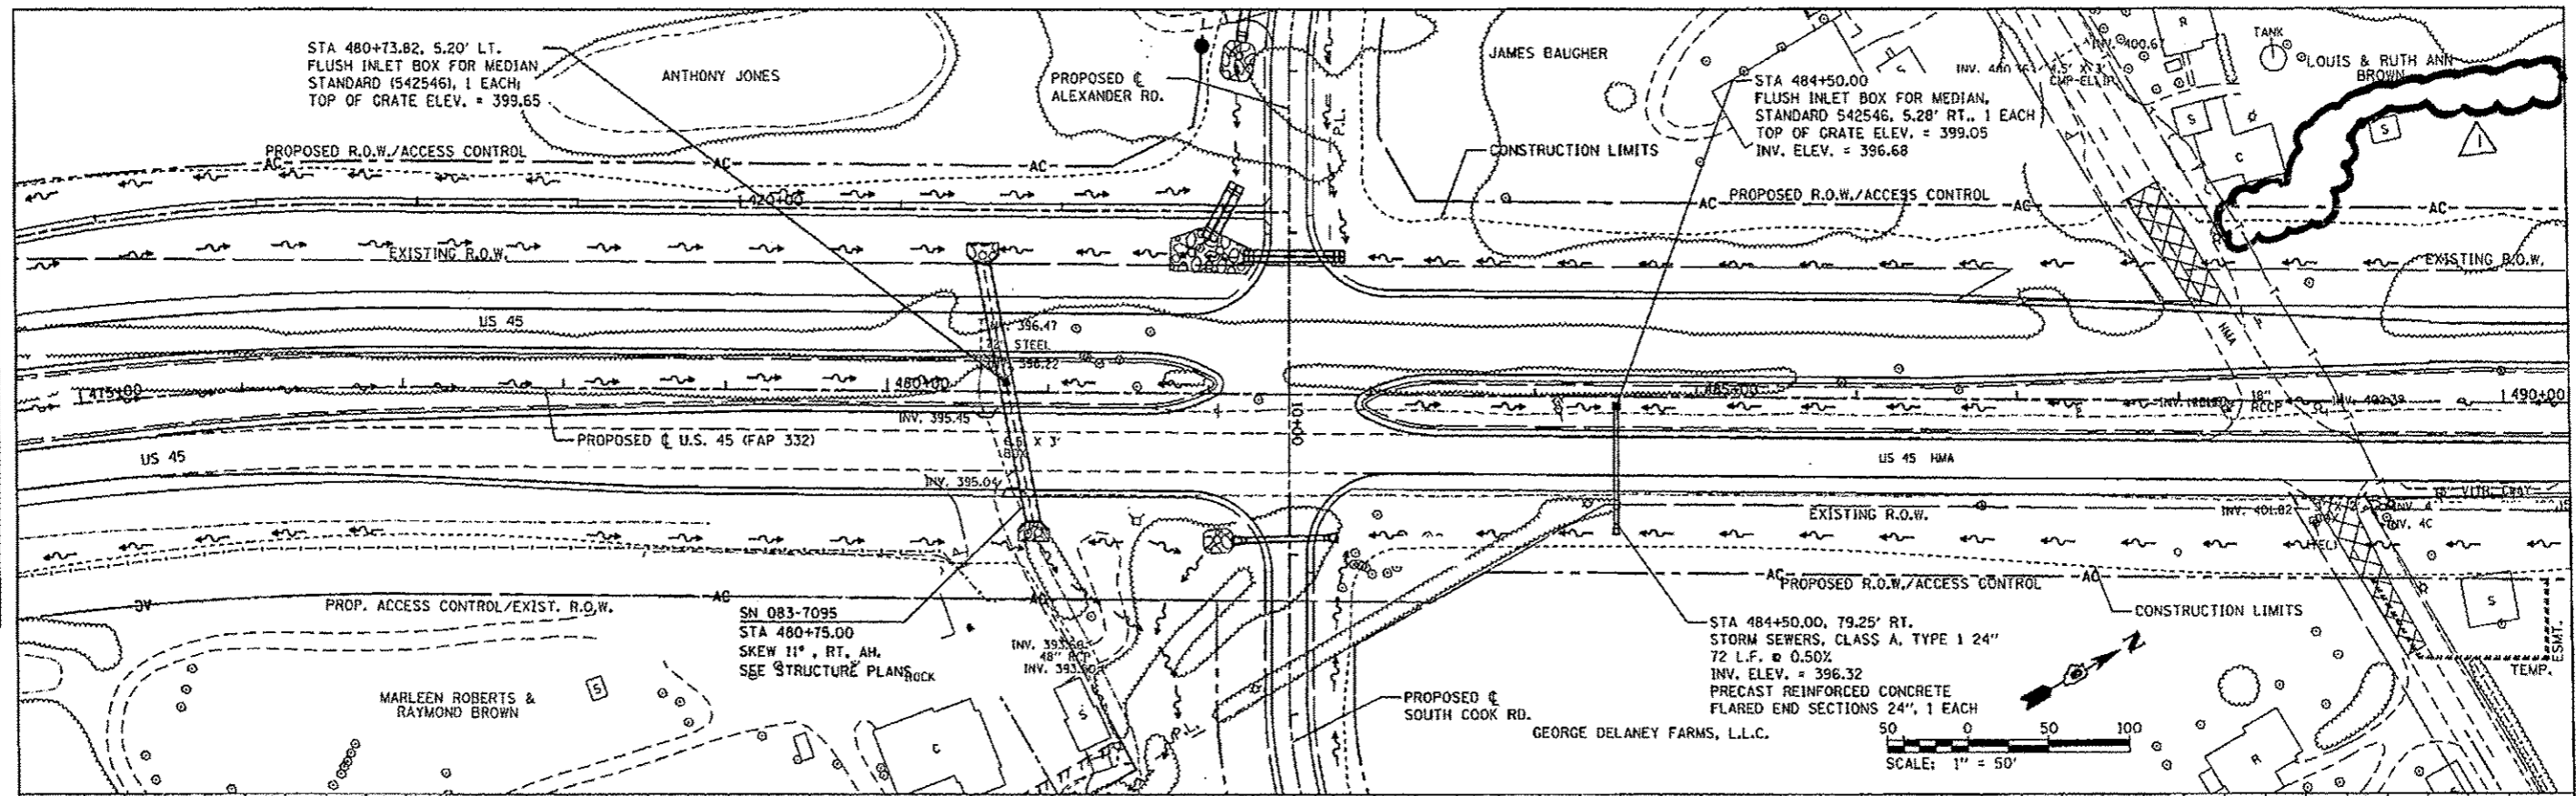

FILE NAME: P:\Projects\2811\Projects\11297 - 100T US45	USER NAME: bemory	DESIGNED: -	REVISED: -	STATE OF ILLINOIS DEPARTMENT OF TRANSPORTATION	DRAINAGE PLAN & PROFILE U.S. 45		F.A.P. RTE: 332	SECTION: (29,301R-1)	COUNTY: SALINE	TOTAL SHEETS: 745	SHEET NO.: 356	
PLOT SCALE: 1/80,000	PLOT DATE: 7/22/2014	CHECKED: -	REVISED: -		SCALE: 1"=50'	SHEET NO. OF SHEETS	STA. 475+00.00 TO STA. 490+00.00	CONTRACT NO. 78077				
[ILLINOIS] FED. AID PROJECT												
REVISIONS												

REVISOR'S MARK:  $\Delta$  REVISED 7-22-14