



ROUTE	SECTION	COUNTY	TOTAL SHEETS	SHEET NUMBER
FAI 290 & FAP 339	2007-006I	COOK	23	20

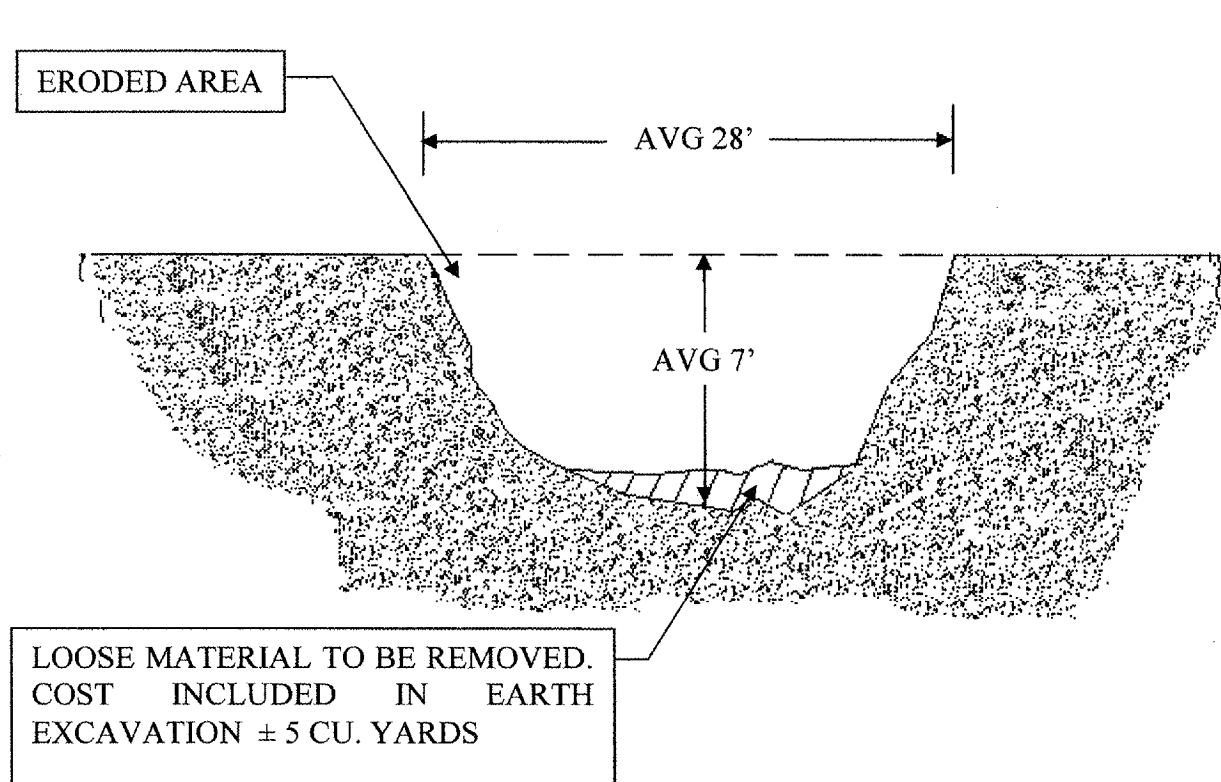

SECTION B2-B2  
(EXISTING)

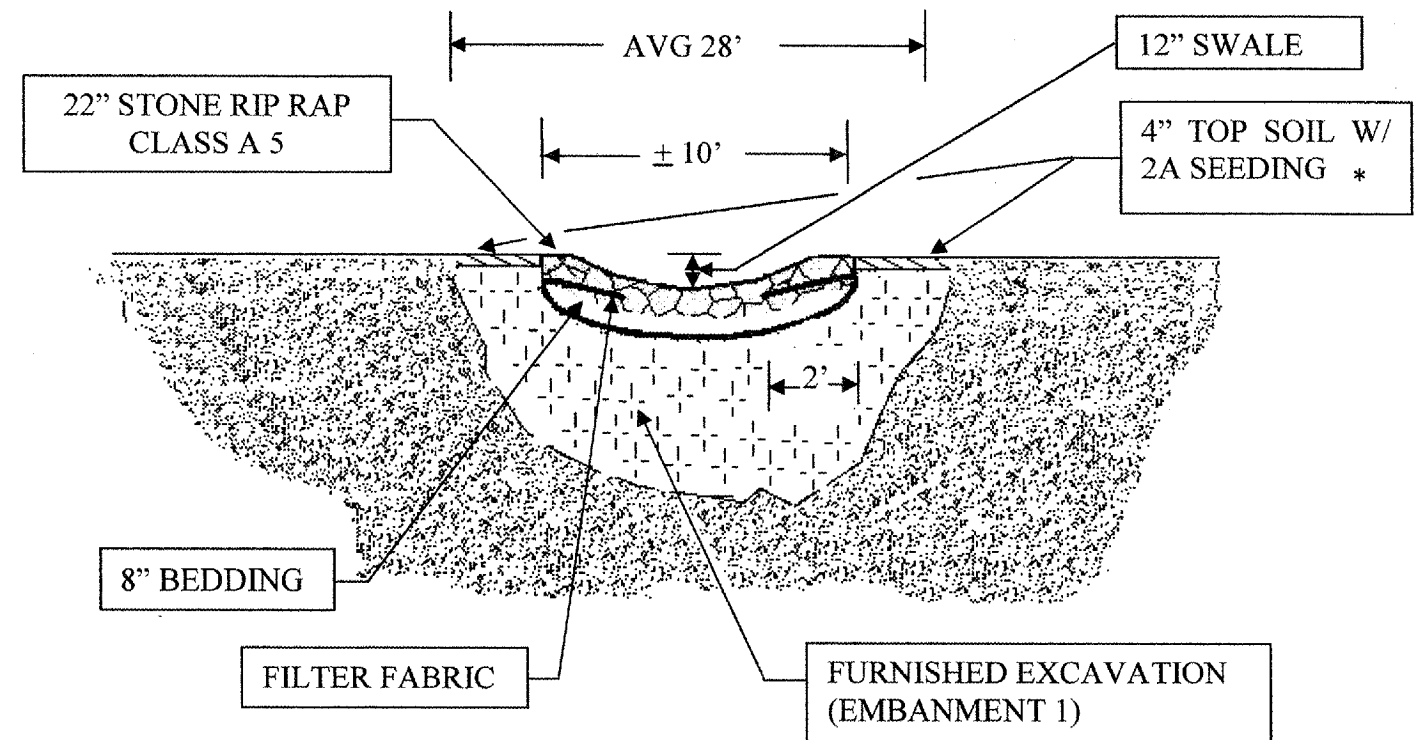

\* INCLUDES EROSION CONTROL BLANKET  
FERTILIZER INTENTIONALLY OMITTED

SECTION B2-B2  
(PROPOSED)

ILLINOIS DEPARTMENT OF  
TRANSPORTATION

LOCATION 2  
IL 62 AT IL 59  
AREA B  
SECTION B2-B2