


ROUTE	SECTION	COUNTY	TOTAL SHEETS	SHEET NUMBER
FAI 290 & FAP 339	2007-006I	COOK	23	21

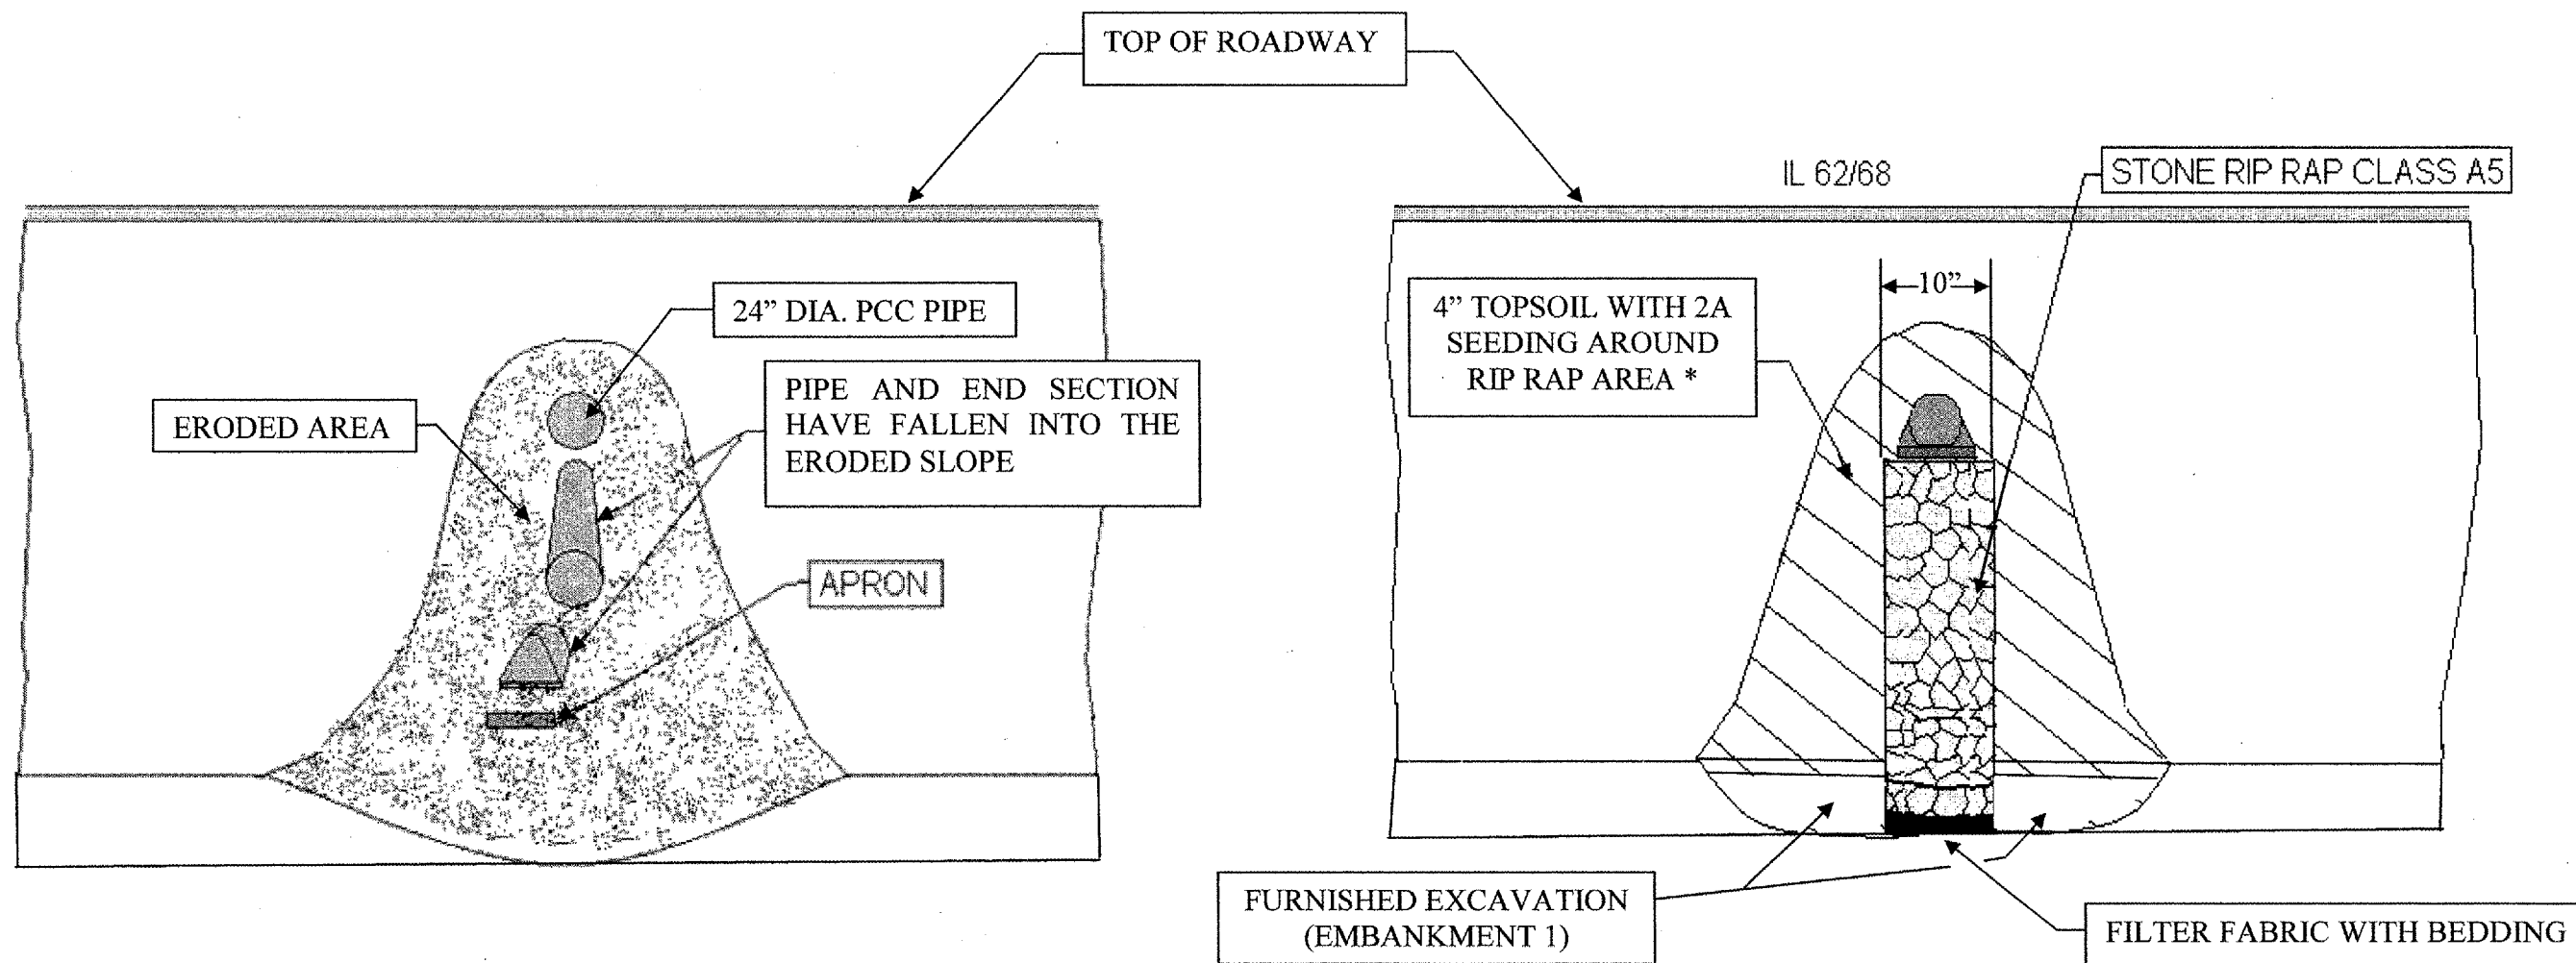

VIEW B2-B2
(EXISTING)

VIEW B2-B2
(PROPOSED)

* INCLUDES EROSION CONTROL BLANKET
FERTILIZER INTENTIONALLY OMITTED

ILLINOIS DEPARTMENT OF
TRANSPORTATION

LOCATION 2
IL 62 AT IL 59
AREA B
VIEW B2-B2