


NOTE FOR TEMPORARY BITUMINOUS SURFACE

1. PAVEMENT SECTION SHALL CONFORM TO THE TEMPORARY BITUMINOUS PAVEMENT, WASHINGTON STREET, AS OUTLINED ON THE HOT MIX ASPHALT REQUIREMENTS TABLE.
2. INSTALLATION OF THIS SEGMENT DOES NOT INCLUDE REMOVAL.
3. INSTALLATION OF THE TEMPORARY BITUMINOUS SURFACE MAY BE WAIVED IF THE ROADWORK ON BOTH WASHINGTON STREET PROJECTS ARE COORDINATED AND RESPECTIVE PROJECT LIMITS CAN BE CONSTRUCTED TO MATCH WITHIN THE PARAMETERS OF EACH RESPECTIVE CONSTRUCTION SEQUENCE.

PLAN REFERENCE SEE PLANS TITLED "PLANS FOR PROPOSED HIGHWAY FAU ROUTE 1016 (WASHINGTON STREET)" PROJECT NUMBER M-8003(506) BY: CRAWFORD, MURPHY & TILLY, INC. LATEST DATE: 02-06-09

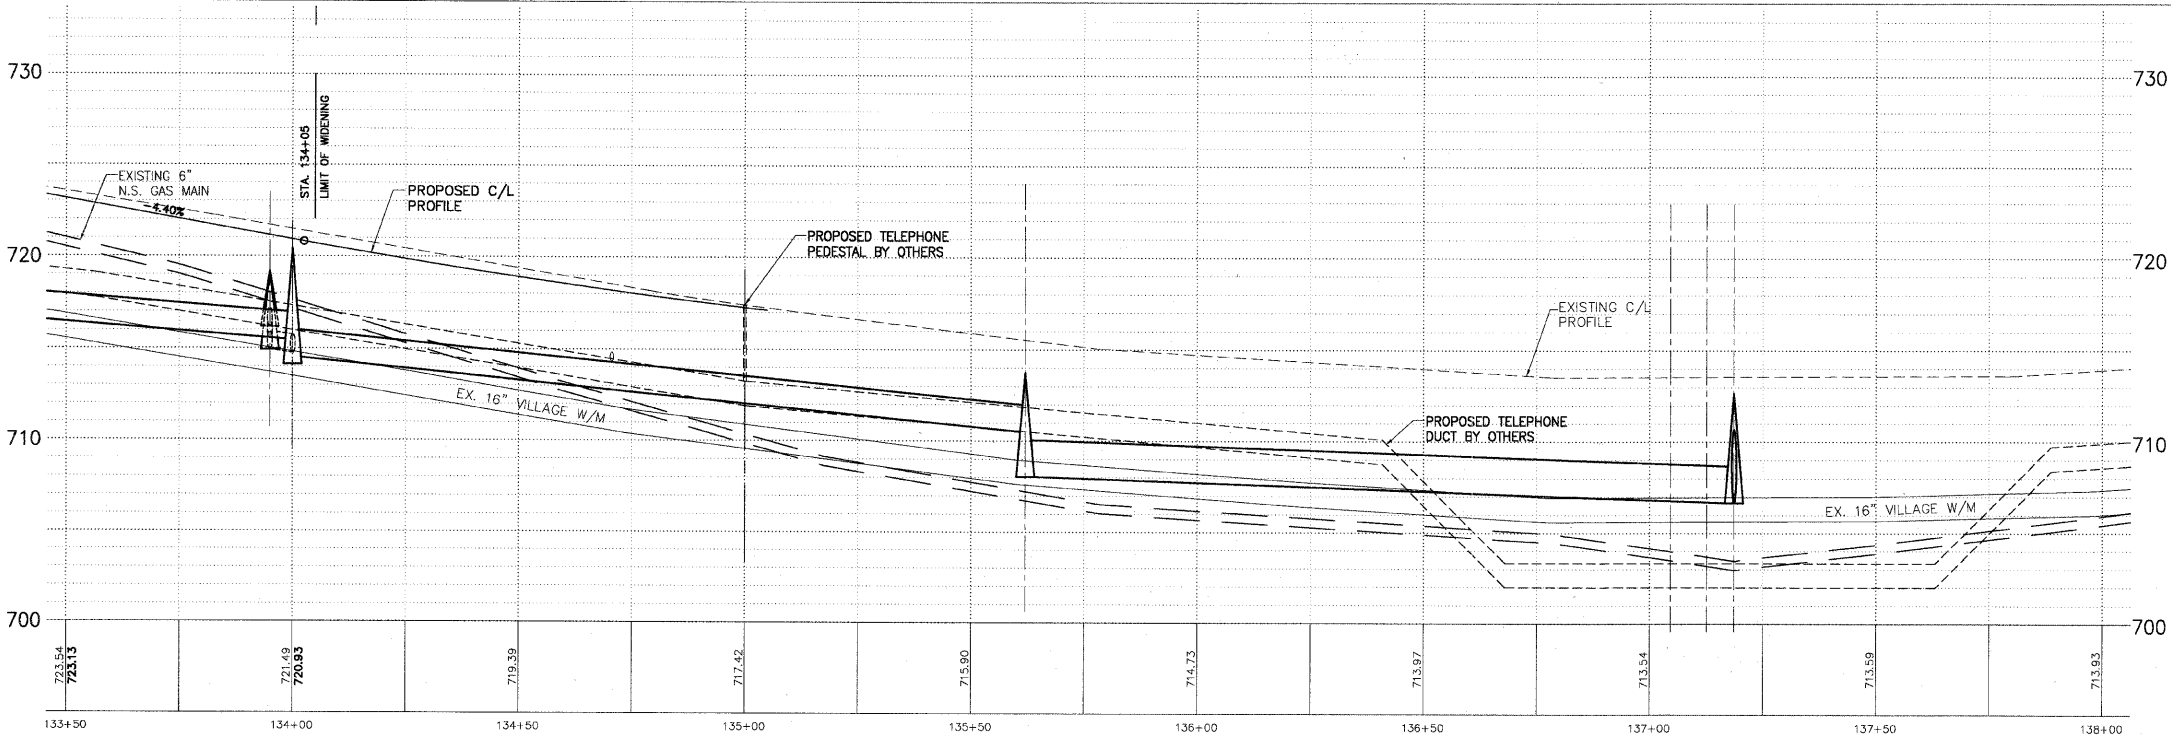

PLAN & PROFILE LEGEND
WASHINGTON STREET

- | | |
|---|--|
| HOT-MIX ASPHALT PAVEMENT (FULL DEPTH), 12" AGGREGATE SUBGRADE | TYPE B-6.24 COMB. CONC. CURB AND GUTTER (B-6.12 CEMETERY ROAD) |
| PROPOSED SHARED USE PATH | DEPRESSED SECTION CURB AND GUTTER |
| 2" HOT-MIX ASPHALT SURFACE COURSE, MIX 'D', N50 | 5" P.C.C. SIDEWALK |
| 2" HOT-MIX ASPHALT BINDER COURSE, IL-19.0, N50 | 6" AGGREGATE BASE COURSE, TYPE 'B' |
| 6" AGGREGATE BASE COURSE, TYPE 'B' | CURB RAMP FOR SIDEWALK |
| PROPOSED MINOR ACCESS DRIVEWAY | DETECTABLE WARNING |
| 2 1/2" HOT-MIX ASPHALT SURFACE COURSE, MIX 'D', N50 | |
| 5" AGGREGATE BASE COURSE, TYPE 'B' | |

PLANS PREPARED BY:
GEWALT HAMILTON ASSOCIATES, INC.
Consulting Engineers & Surveyors
850 Forest Edge Drive
Verona Hills, IL 60081
(847) 478-9700
(847) 478-9701 Fax

REVISIONS	
NAME	DATE
REV.-1 IDOT COMMENTS	02-03-06
REV.-2 PLANS STAGED	06-02-06
REV.-3 PRE-FINAL SUB	02-20-09
PS&E SUBMITTAL	04-10-09
PER IDOT COMMENTS	08-05-09

ILLINOIS DEPARTMENT OF TRANSPORTATION
PLAN AND PROFILE
STA 133+50 TO 138+00
PROPOSED ROADWAY RECONSTRUCTION
WASHINGTON STREET
SCALE: H: 1"=20' V: 1"=5'
DATE: 10-05-04
DRAWN BY: CGP
DESIGNED BY: TPG
CHECKED BY: BLS