


PLAN & PROFILE LEGEND


- CEMETERY ROAD
- HOT-MIX ASPHALT PAVEMENT (FULL DEPTH), 8"
- 12" AGGREGATE SUBGRADE
- PROPOSED SHARED USE PATH
- 2" HOT-MIX ASPHALT SURFACE COURSE, MIX 'D', N50
- 2" HOT-MIX ASPHALT BINDER COURSE, IL-19.0, N50
- 6" AGGREGATE BASE COURSE, TYPE 'B'
- PROPOSED MINOR ACCESS DRIVEWAY
- 2 1/2" HOT-MIX ASPHALT SURFACE COURSE, MIX 'D', N50
- 6" AGGREGATE BASE COURSE, TYPE 'B'
- TYPE B-6.12 COMB. CONC. CURB AND GUTTER (B-6.24 WASHINGTON STREET)
- DEPRESSED SECTION CURB AND GUTTER
- 5" P.C.C. SIDEWALK
- 6" AGGREGATE BASE COURSE, TYPE 'B'
- CURB RAMPS FOR SIDEWALK DETECTABLE WARNING

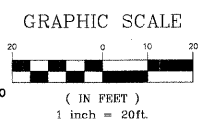

NOTE: STORM SEWER QUANTITIES FOR STATION 201+00 AND SOUTH ARE INCLUDED WITHIN THE WASHINGTON STREET SCHEDULES & SUMMARY

LOW POINT ELEV = 750.82
 LOW POINT STA = 200+91
 PVI STA = 200+91
 PVI ELEV = 750.22
 A.D. = 4.00
 K = 30.00
 120.00' VC

HIGH POINT ELEV = 752.42
 HIGH POINT STA = 202+26.72
 PVI STA = 202+50
 PVI ELEV = 753.40
 A.D. = -5.80
 K = 25.86
 150.00' VC

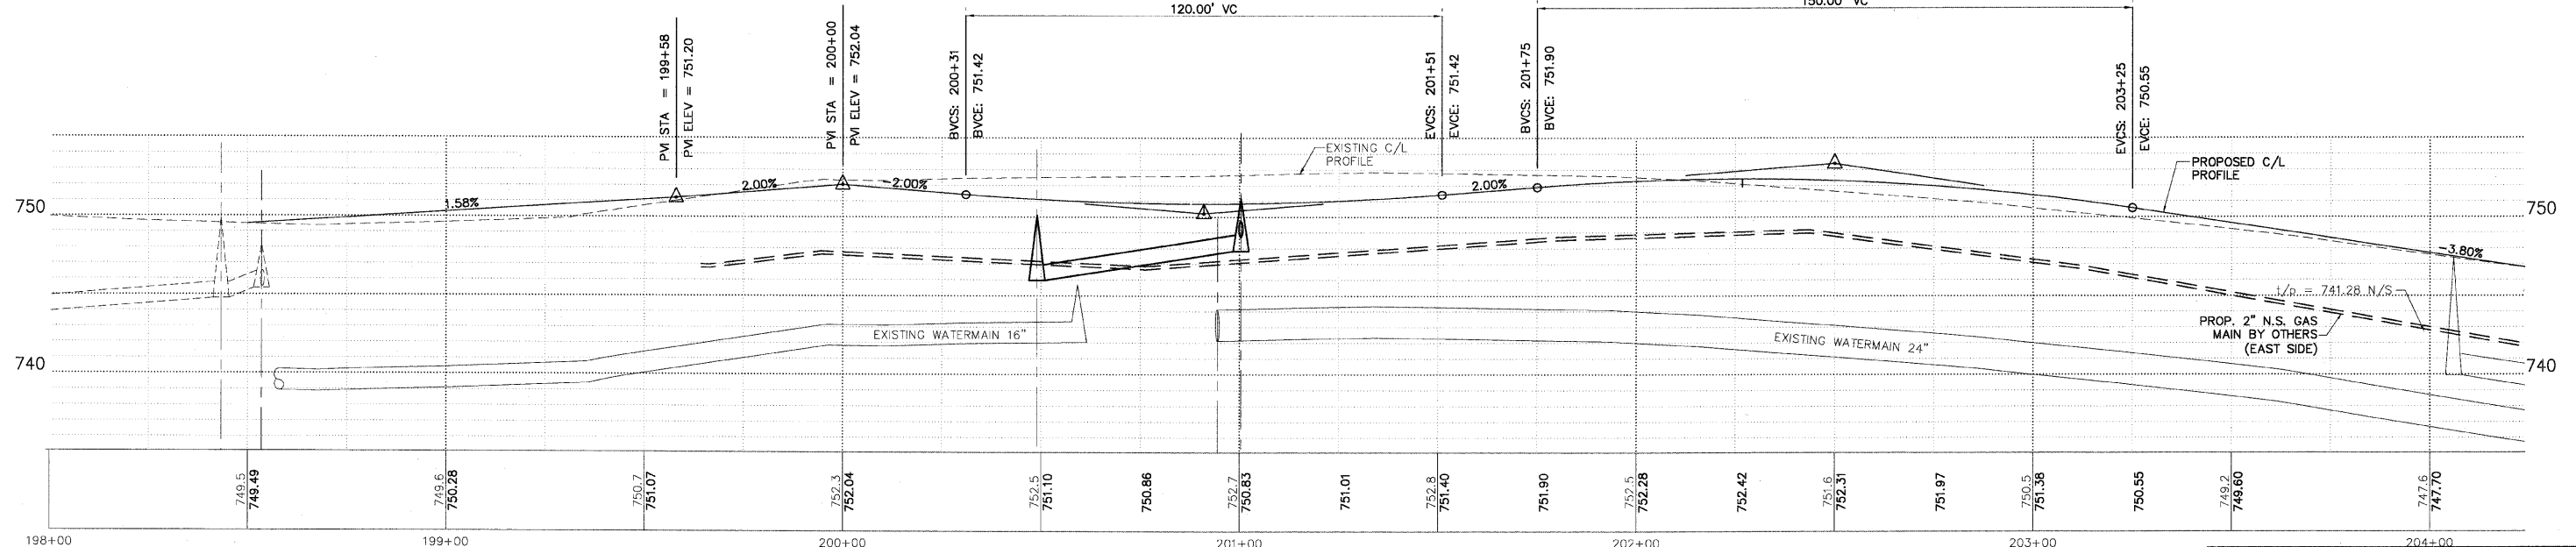

PLANS PREPARED BY:
GEWALT HAMILTON ASSOCIATES, INC.
 Consulting Engineers & Surveyors
 850 Forest Edge Drive
 Vernon Hills, IL 60061
 (847) 478-9700
 (847) 478-9701 Fax

REVISIONS	
NAME	DATE
REV.-1 IDOT COMMENTS	02-03-06
REV.-2 PLANS STAGED	06-02-06
REV.-5 PRE-FINAL SUB	02-20-09
PS&S SUBMITTAL	04-10-09

ILLINOIS DEPARTMENT OF TRANSPORTATION

PLAN AND PROFILE
 PROPOSED ROADWAY WIDENING
 AND INTERSECTION IMPROVEMENTS
 CEMETERY ROAD

SCALE: H: 1"=20' V: 1"=5'
 DATE: 10-05-04

DRAWN BY: CGP
 DESIGNED BY: TPG
 CHECKED BY: BLS