


F.A.U. R.T.E.	SECTION	COUNTY	TOTAL SHEETS	SHEET NO.
2903	00-00047-00-FP	LAKE	180	51
P&P-CEM RD. STA.204+25 TO 210+50				
CONTRACT NO. 83845 ILLINOIS				


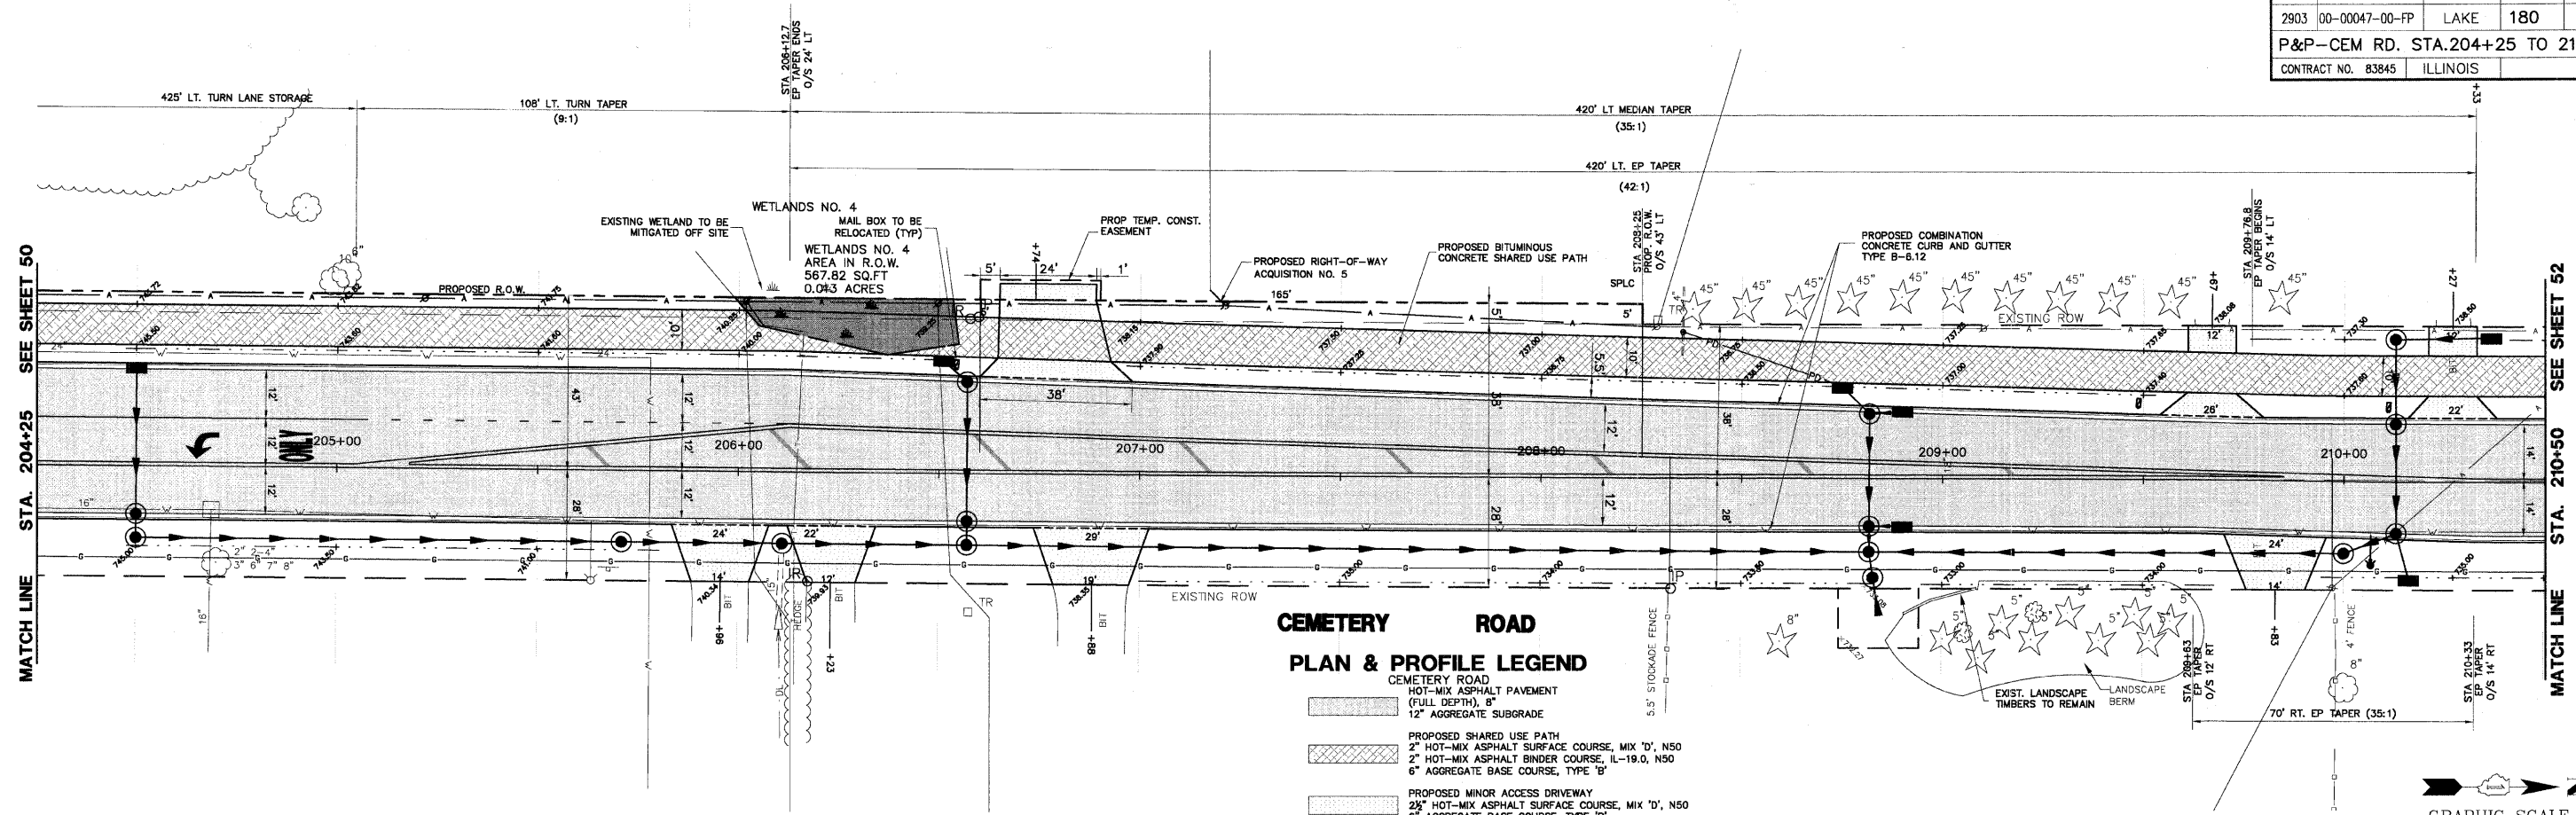


**CEMETERY ROAD
PLAN & PROFILE LEGEND**

- CEMETERY ROAD
- HOT-MIX ASPHALT PAVEMENT (FULL DEPTH), 8" 12" AGGREGATE SUBGRADE
- PROPOSED SHARED USE PATH
- PROPOSED MINOR ACCESS DRIVEWAY
- TYPE B-6.12 COMB. CONC. CURB AND GUTTER (B-6.24 WASHINGTON STREET)
- DEPRESSED SECTION CURB AND GUTTER
- 5' P.C.C. SIDEWALK
- 6' AGGREGATE BASE COURSE, TYPE 'B'
- CURB RAMPS FOR SIDEWALK DETECTABLE WARNING

PVI STA = 206+00
PVI ELEV = 740.10
A.D. = 2.70
K = 81.48
220.00' VC

LOW POINT ELEV = 737.31
LOW POINT STA. = 208+81.90
PVI STA = 209+00
PVI ELEV = 736.80
A.D. = 2.90
K = 51.72
150.00' VC

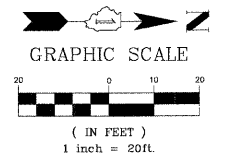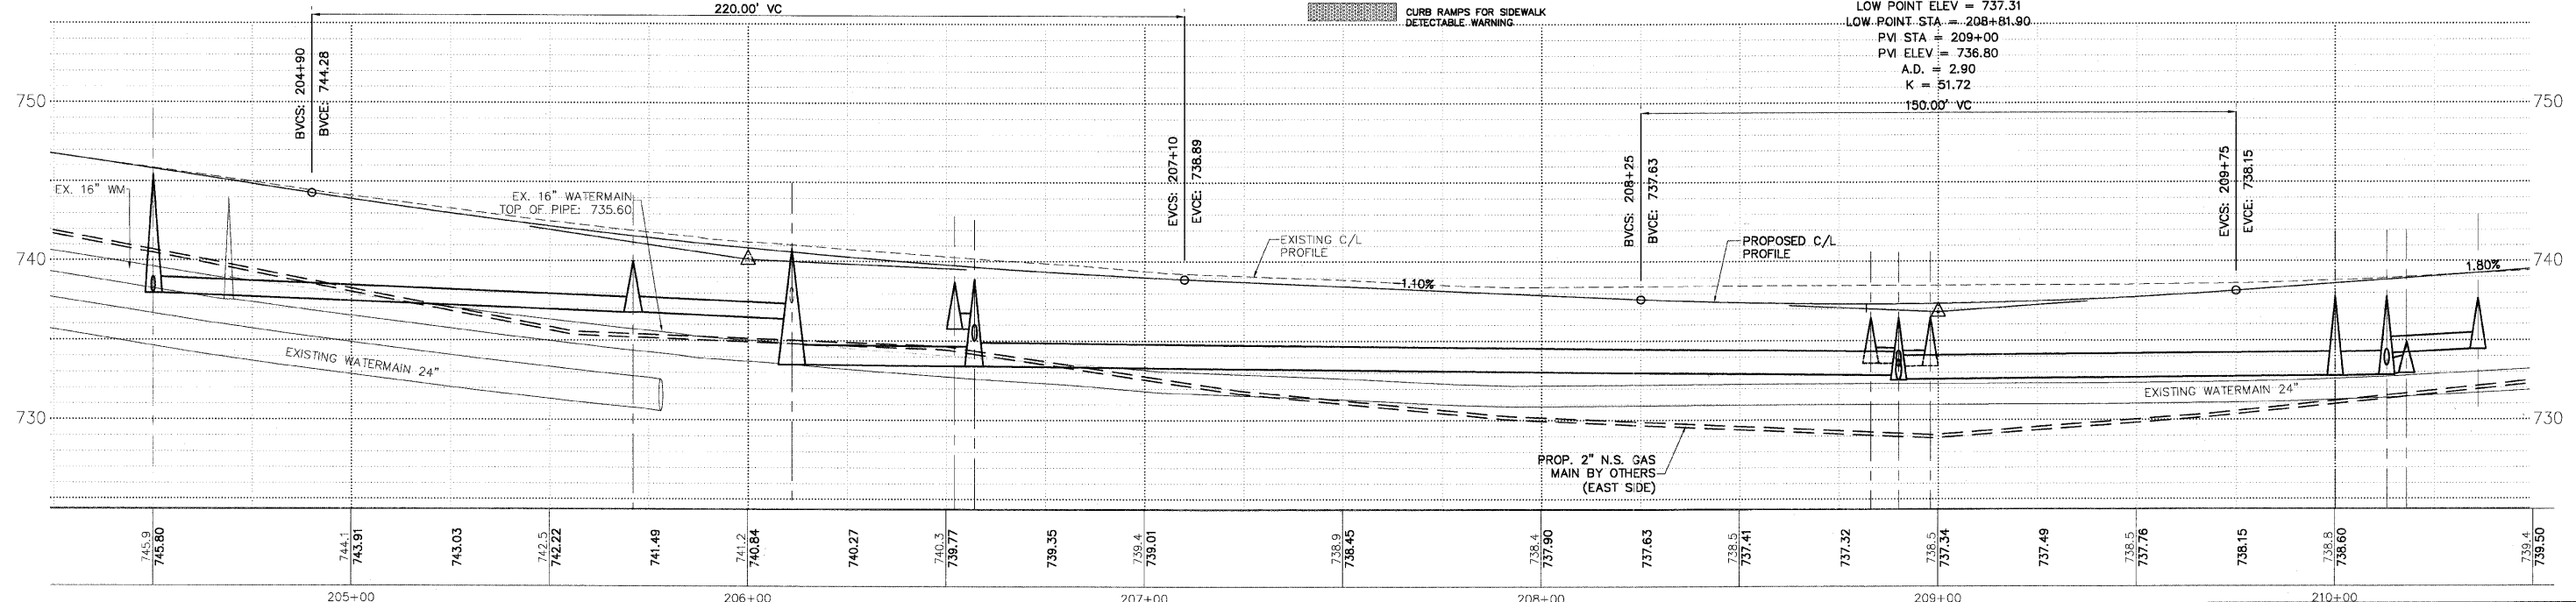

PLANS PREPARED BY:
GEWALT HAMILTON ASSOCIATES, INC.
Consulting Engineers & Surveyors
850 Forest Edge Drive
Vernon Hills, IL 60061
(847) 478-9700
(847) 478-9700 Fax

REVISIONS	
NAME	DATE
REV.-1 IDOT COMMENTS	02-03-06
REV.-2 PLANS STAGED	06-02-06
REV.-5 PRE-FINAL SUB	02-20-09
PS&S SUBMITTAL	04-10-09

ILLINOIS DEPARTMENT OF TRANSPORTATION

**PLAN AND PROFILE
PROPOSED ROADWAY WIDENING
AND INTERSECTION IMPROVEMENTS
CEMETERY ROAD**

SCALE: H: 1"=20' V: 1"=5'
DATE: 10-05-04

DRAWN BY: CGP
DESIGNED BY: TPG
CHECKED BY: BLS