
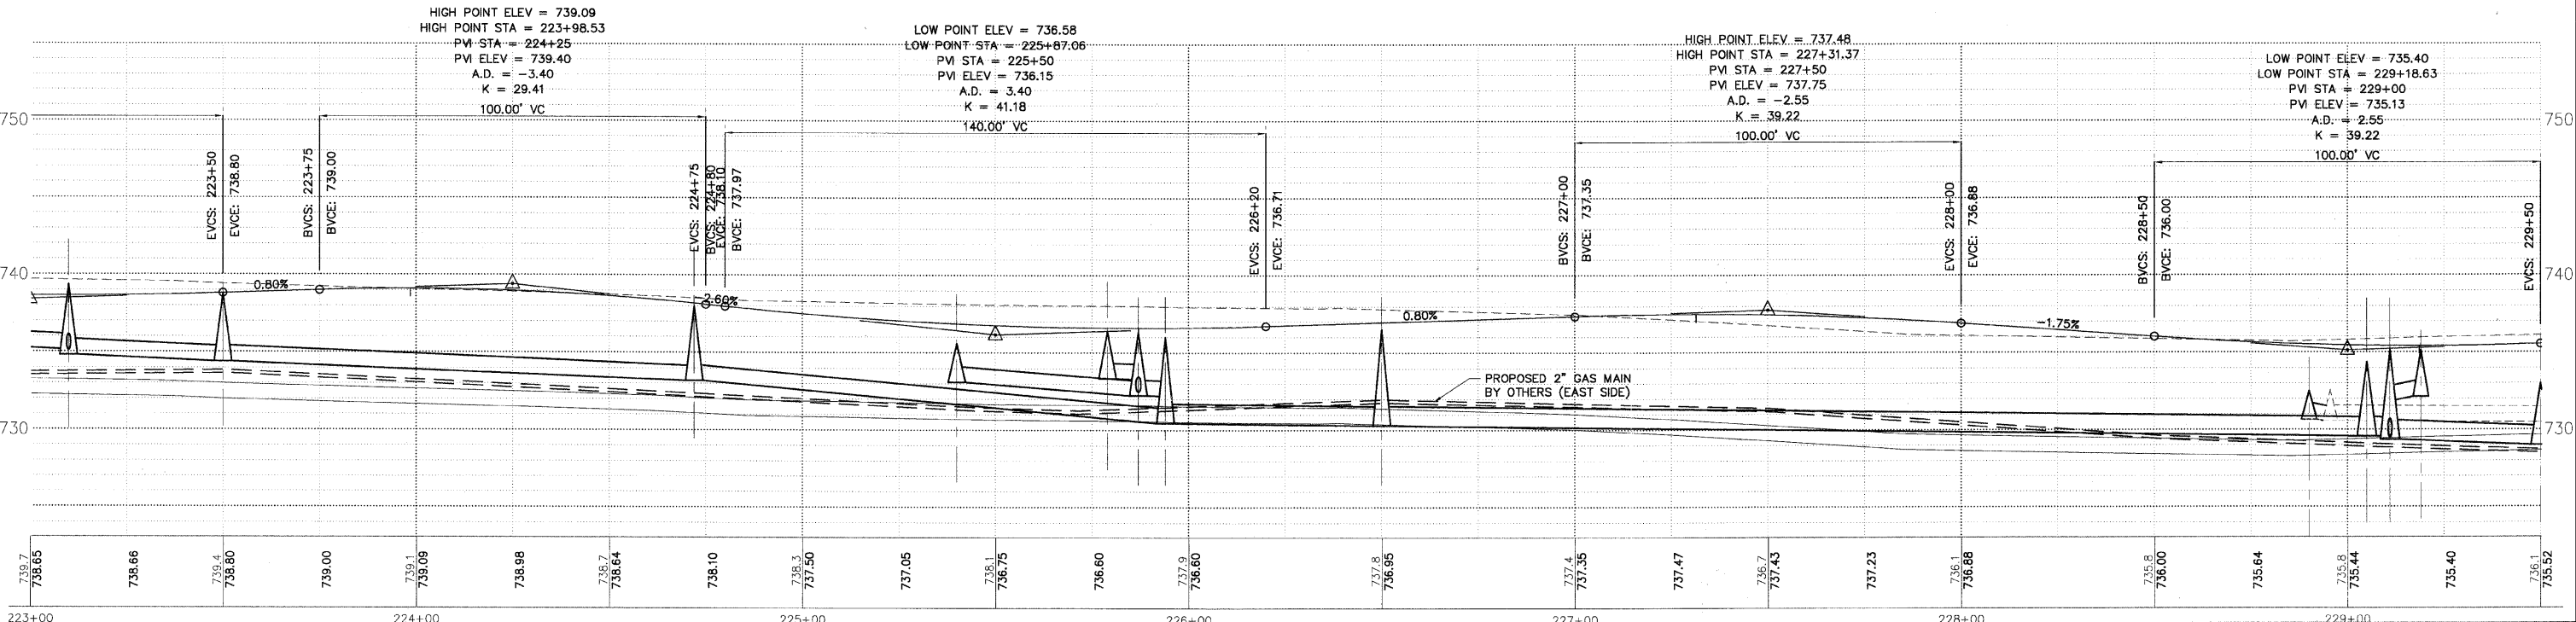
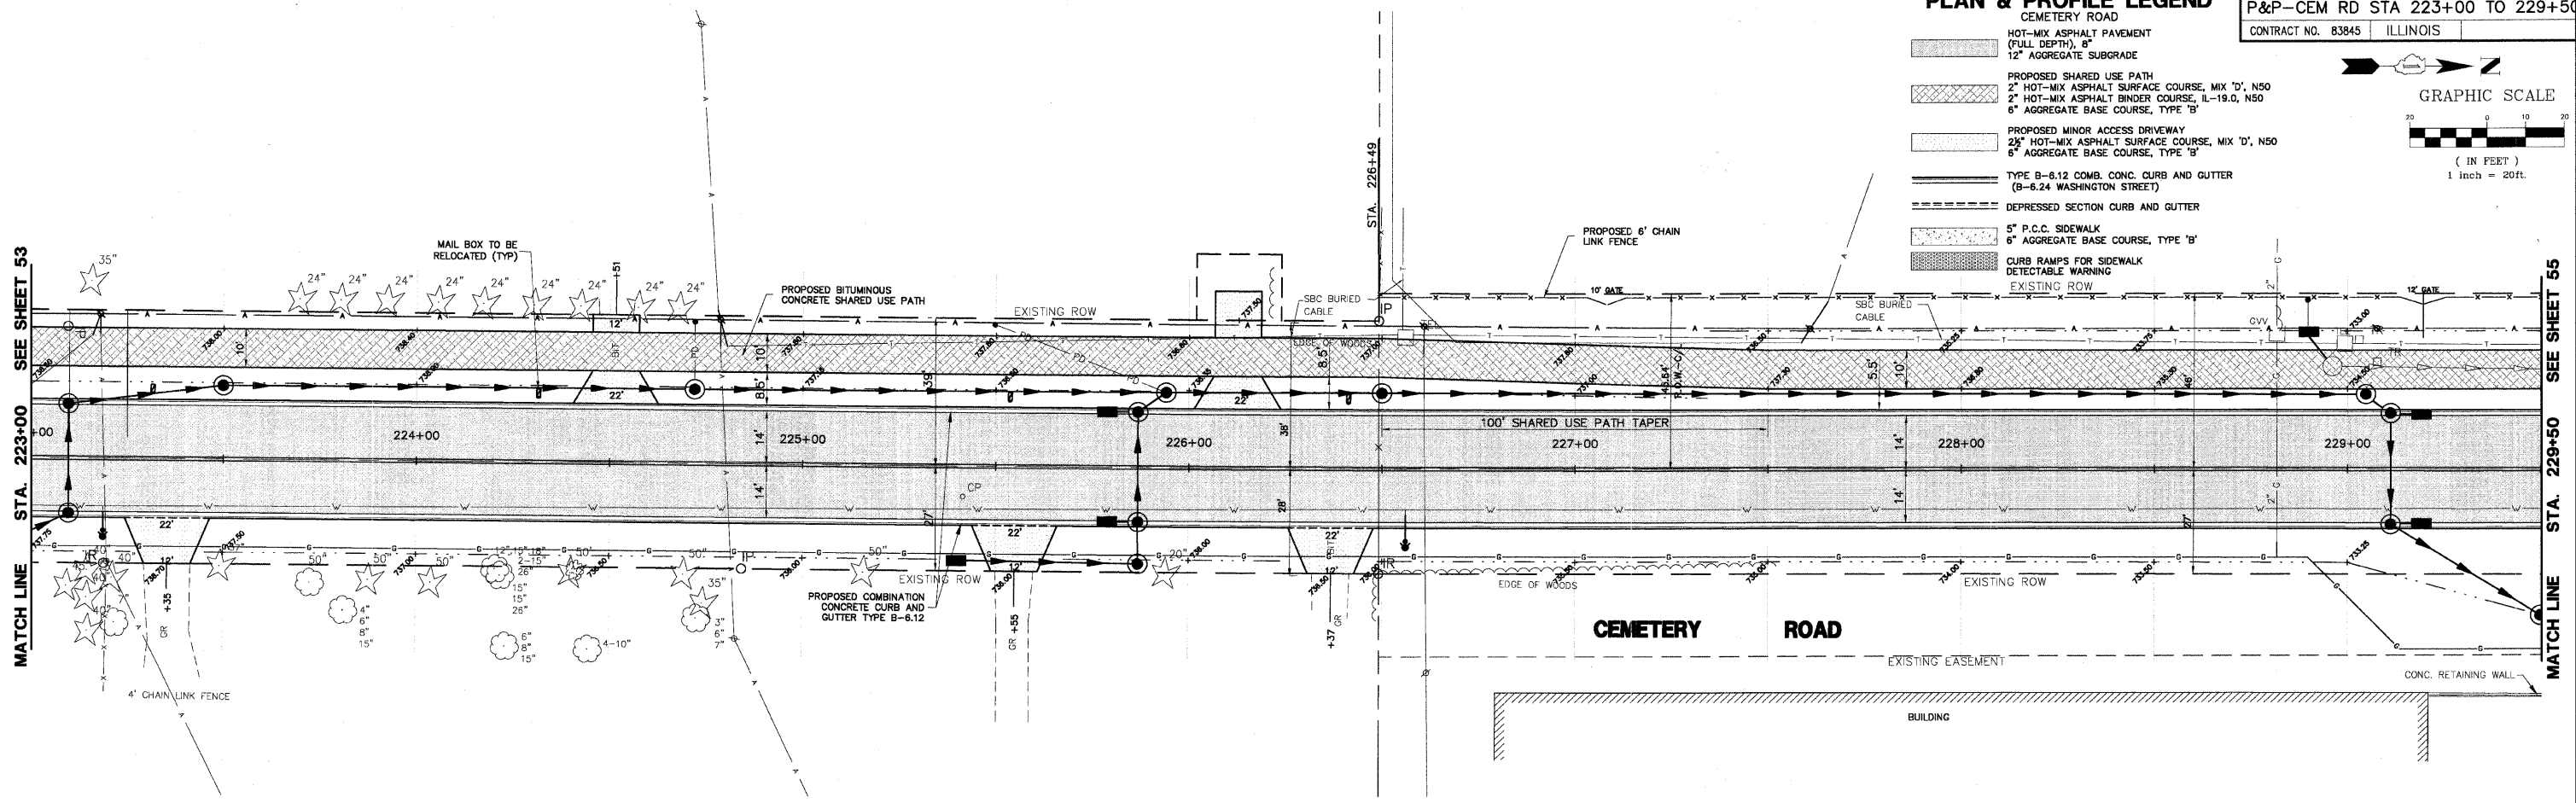


### PLAN & PROFILE LEGEND

- HOT-MIX ASPHALT PAVEMENT (FULL DEPTH), 8" 12" AGGREGATE SUBGRADE
- PROPOSED SHARED USE PATH 2" HOT-MIX ASPHALT SURFACE COURSE, MIX 'D', N50 2" HOT-MIX ASPHALT BINDER COURSE, IL-19.0, N50 6" AGGREGATE BASE COURSE, TYPE 'B'
- PROPOSED MINOR ACCESS DRIVEWAY 2 1/2" HOT-MIX ASPHALT SURFACE COURSE, MIX 'D', N50 6" AGGREGATE BASE COURSE, TYPE 'B'
- TYPE B-6.12 COMB. CONC. CURB AND GUTTER (B-6.24 WASHINGTON STREET)
- DEPRESSED SECTION CURB AND GUTTER
- 5' P.C.C. SIDEWALK 6" AGGREGATE BASE COURSE, TYPE 'B'
- CURB RAMP FOR SIDEWALK DETECTABLE WARNING

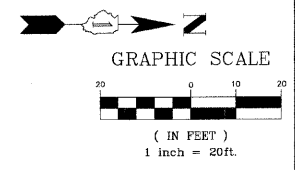

223+00 224+00 225+00 226+00 227+00 228+00 229+00

PLANS PREPARED BY:  
**GEWALT HAMILTON**  
ASSOCIATES, INC.  
Consulting Engineers & Surveyors  
850 Forest Edge Drive  
Vernon Hills, IL 60061  
(847) 478-9700  
(847) 478-9701 Fax

REVISIONS	
NAME	DATE
REV.-1 IDOT COMMENTS	02-03-06
REV.-2 PLANS STAGED	06-02-06
REV.-5 PRE-FINAL SUB	02-20-09
PS&S SUBMITTAL	04-10-09

ILLINOIS DEPARTMENT OF TRANSPORTATION

**PLAN AND PROFILE**  
PROPOSED ROADWAY WIDENING  
AND INTERSECTION IMPROVEMENTS  
CEMETERY ROAD

SCALE: H: 1"=20' V: 1"=5'  
DATE: 10-05-04

DRAWN BY: CGP  
DESIGNED BY: TPG  
CHECKED BY: BLS