
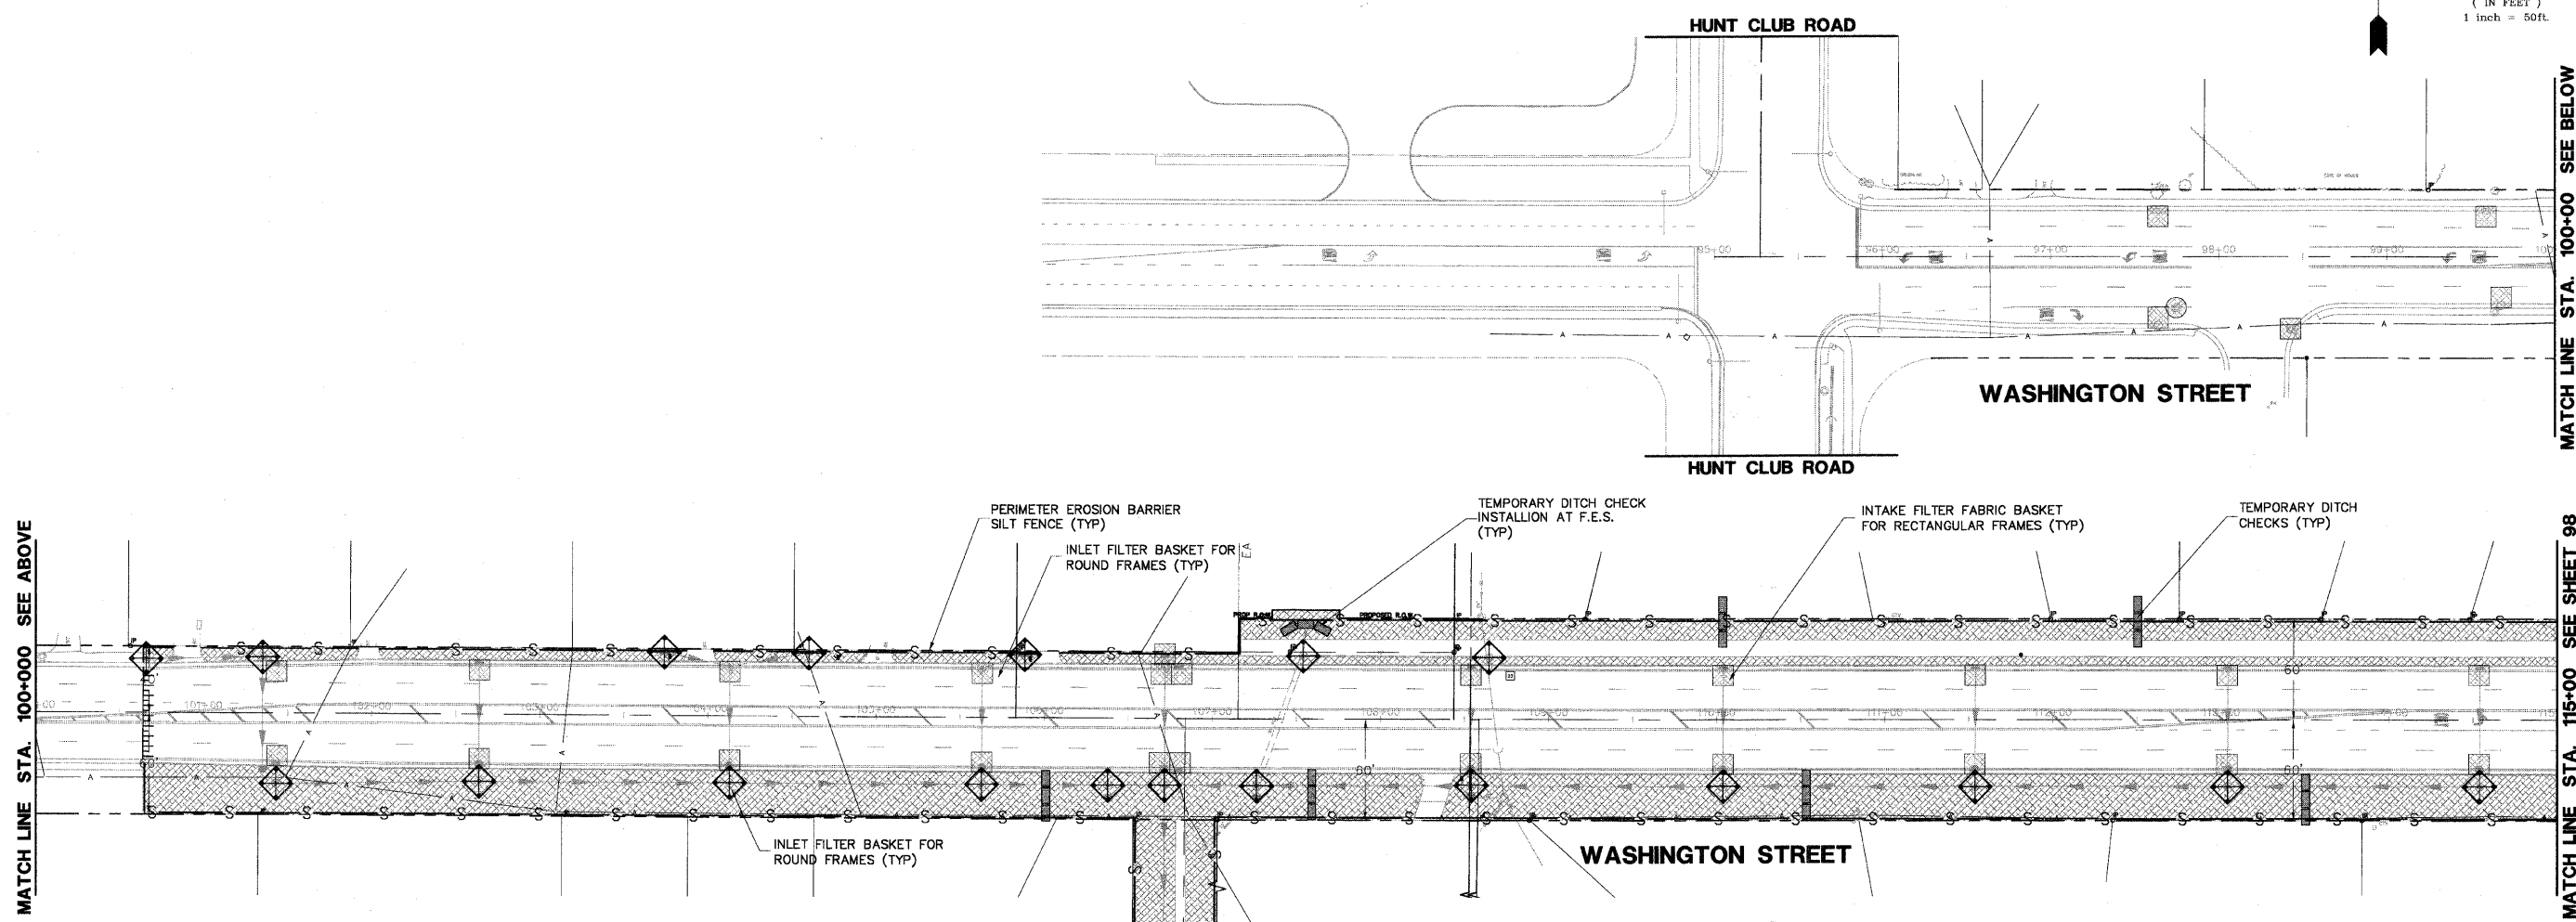


F.A.U. NO.	SECTION	COUNTY	TOTAL SHEETS	SHEET NO.
1223	00-00047-00-FP	LAKE	180	97
WASHINGTON STREET				
CONTRACT NO. 83845		ILLINOIS		

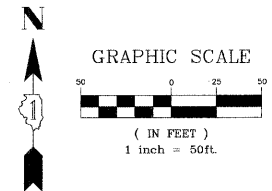

EROSION CONTROL PLAN LEGEND

- PERIMETER EROSION BARRIER SILT FENCE
- INLET FILTER BASKET, ROUND TO MATCH TY 8 OR TY 1 FRAME
- INLET FILTER BASKET, RECTANGULAR TO MATCH TY 23 OR TY 24 FRAME
- INLET PROTECTION
- TEMPORARY DITCH CHECKS INSTALLATION AT F.E.S.
- TEMPORARY DITCH CHECKS
- GENERAL RESTORATION 6" TOPSOIL, SEEDING CLASS 2A EROSION CONTROL BLANKET
- STONE RIP RAP WITH FILTER FABRIC SEE TABLE FOR SIZES, SHEET 99

GENERAL RESTORATION
6" TOP SOIL, SEEDING, CLASS 2A
EROSION CONTROL BLANKET (TYP)

ARTICULATED BLOCK
REVEGETATION MATERIAL
SEE TABLE FOR SIZES,
SHEET 99 (TYP)

PLANS PREPARED BY:
GEWALT HAMILTON
ASSOCIATES, INC.
Consulting Engineers & Surveyors
850 Forest Edge Drive
Vernon Hills, IL 60061
(847) 478-9700
(847) 478-9700 Fax

REVISIONS	
NAME	DATE
REV.-1 IDOT COMMENTS	02-03-06
REV.-2 PLANS STAGED	06-02-06
REV.-4 LCSMC COMMENT	04-30-07
REV.-5 PRE-FINAL SUB	02-20-09
PS&E SUBMITTAL	04-10-09

ILLINOIS DEPARTMENT OF TRANSPORTATION
EROSION AND SEDIMENT CONTROL PLAN
PROPOSED ROADWAY WIDENING
AND INTERSECTION IMPROVEMENTS
WASHINGTON STREET
STA 91+00 TO 115+00

SCALE: 1"=50'
DATE: 09-10-05

DRAWN BY: CGP
DESIGNED BY: TAR
CHECKED BY: BLS