

INDEX OF SHEETS

SHEET NO.	DESCRIPTION
1	TITLE SHEET & SUMMARY OF QUANTITIES
2	PLAN & PROFILE, TYPICAL SECTIONS & GENERAL NOTES
3-4	ROADWAY CROSS SECTIONS
5-13	BRIDGE DESIGN
14	STONE RIPRAP DITCH DESIGN & STONE DUMPED RIPRAP AT BOX CULVERT

STANDARDS

000001-05	STANDARD SYMBOLS, ABBREVIATIONS & PATTERNS (6 SHEETS)
280001-04	TEMPORARY EROSION CONTROL SYSTEMS (2 SHEETS)
515001-03	NAME PLATE FOR BRIDGES
701901-01	TRAFFIC CONTROL DEVICES
B.L.R. 21-8	TYPICAL APPLICATION OF TRAFFIC CONTROL DEVICES FOR CONSTRUCTION ON RURAL LOCAL HIGHWAYS
B.L.R. 22-6	TYPICAL APPLICATION OF TRAFFIC CONTROL DEVICES FOR CONSTRUCTION ON RURAL LOCAL HIGHWAYS (TWO-LANE TWO-WAY RURAL TRAFFIC) (ROAD CLOSED TO THRU TRAFFIC)

SUMMARY OF QUANTITIES

QUANTITY	UNIT	ITEM	CODE NO.
0.10	ACRE	TREE REMOVAL, ACRES	20100500
270.00	CU YD	EARTH EXCAVATION	20200100
313.00	CU YD	CHANNEL EXCAVATION	20300100
1142.00	CU YD	FURNISHED EXCAVATION	20400800
305.00	TON	POROUS GRANULAR BACKFILL	20900310
0.40	ACRE	SEEDING, CLASS 2 (SPECIAL)	25001000
1.00	EACH	TEMPORARY DITCH CHECKS	28000300
27.00	TON	AGGREGATE (EROSION CONTROL)	28001000
320.00	TON	STONE DUMPED RIPRAP, CLASS A4	28100807
61.00	TON	STONE RIPRAP DITCH	28102600
370.00	TON	AGGREGATE SURFACE COURSE, TYPE B	40200800
1.00	EACH	REMOVAL OF EXISTING STRUCTURES	50100100
1.00	EACH	REMOVE EXISTING CULVERTS	50105200
110.00	CU YD	STRUCTURE EXCAVATION	50200100
28.60	CU YD	CONCRETE STRUCTURES	50300225
3.40	CU YD	CONCRETE ENCASMENT	50300280
1680.00	SQ FT	PRECAST PRESTRESSED CONCRETE DECK BEAMS (27" DEPTH)	50400505
3210.00	POUND	REINFORCEMENT BARS	50800105
136.00	FOOT	STEEL RAILING, TYPE S1	50900205 *
513.00	FOOT	FURNISHING STEEL PILES HP10X42	51201400
513.00	FOOT	DRIVING PILES	51202305
1.00	EACH	TEST PILE STEEL HP10X42	51203400
1.00	EACH	NAME PLATES	51500100
1.00	L SUM	MOBILIZATION	67100100
34.00	FOOT	ALUMINUM STRUCTURAL PLATE BOX CULVERT (SPECIAL) 97 SQ. FT.	XX009116

* SPECIALTY ITEMS

DESIGN DESIGNATION:
 DESIGN SPEED: 30 MPH
 HIGHWAY CLASS - LOCAL ROAD
 EXISTING STRUCTURE NO.: 093-3028
 PROPOSED STRUCTURE NO.: 093-3133
 CURRENT A.D.T. = 50
 CONTRACT NO. 95584



STATE OF ILLINOIS


DEPARTMENT OF TRANSPORTATION

PLANS FOR PROPOSED FEDERAL AID - H.B.P. PROJECT

T.R. 37 WABASH COUNTY SECTION 06-06109-00-BR

PROJECT NO. BROS-185(030) JOB NO. C-97-091-09

CONTRACT #95584 CRAWFISH CREEK

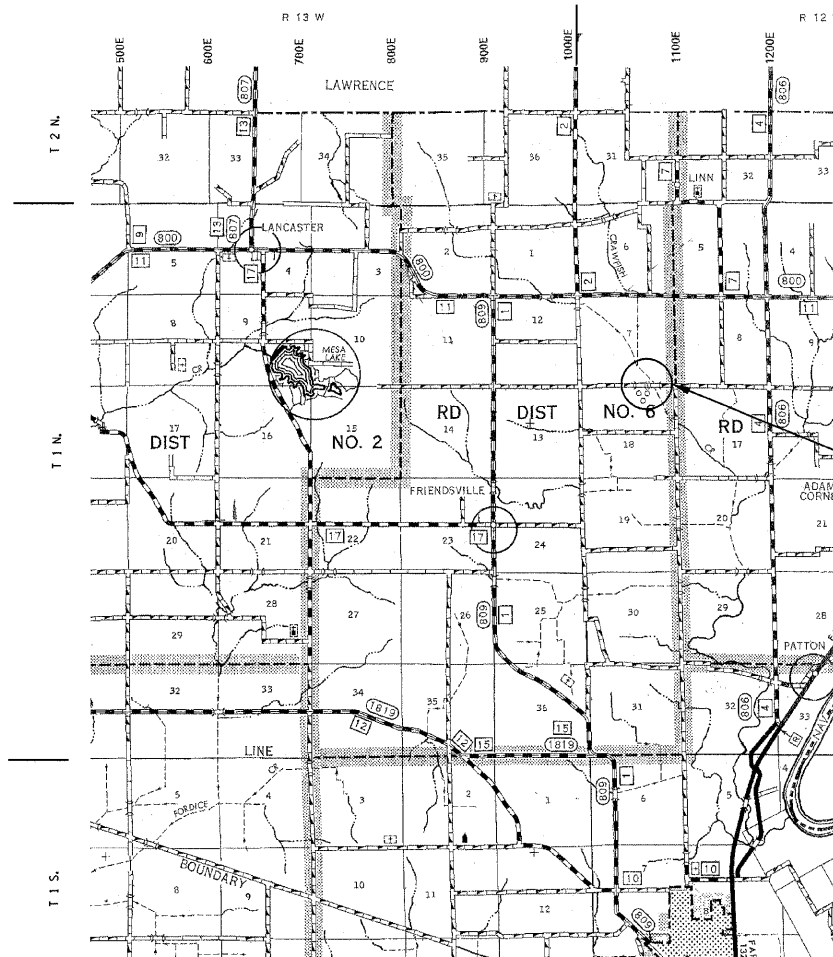

SECTION 06-06109-00-BR BEGINS STATION 2+00

STATION 5+00, STRUCTURE NO. 093-3133
 A 70' LONG SINGLE SPAN PRECAST PRESTRESSED CONCRETE DECK BEAM BRIDGE (27" DEPTH), 24' ROADWAY, 0.00% GRADE, 35° RT FORWARD SKEW.

SECTION 06-06109-00-BR ENDS STATION 8+00

LAYOUT APPROXIMATE SCALE 1 INCH = 1 MILE



GROSS LENGTH	600.00 FT	0.114 MILES
OMISSIONS	0.00 FT	0.000 MILES
NET LENGTH	600.00 FT	0.114 MILES

PLAN	1" = 50'	
PROFILE	1" = 50'	
PROFILE VERT.	1" = 5'	
CROSS SECTION	1" = 5'	

APPROVED APRIL 1 20 09

[Signature]
 COUNTY ENGINEER

PASSED 4-21 20 09

[Signature]
 DISTRICT SEVEN ENGINEER OF LOCAL ROADS & STREETS

Releasing For Bid Based on Limited Review

4-21 20 09


[Signature]
 DEPUTY DIRECTOR OF HIGHWAYS, REGION FOUR ENGINEER

STATE OF ILLINOIS
 DEPARTMENT OF TRANSPORTATION

T.R.	SECTION	COUNTY	TOTAL SHEETS	SHEET NO.
37	06-06109-00-BR	WABASH	14	1

FED. ROAD DIST. NO. 7 ILLINOIS FED. AID PROJECT
 PROJECT # BROS-185(030) CONTRACT # 95584
 LEC JOB # H081L005WB CRAWFISH CREEK

323 W. 3RD ST.
 P.O. BOX 160
 MT. CARMEL, IL 62863
 PHONE: (618)-262-8651
 FAX: (618)-263-3327

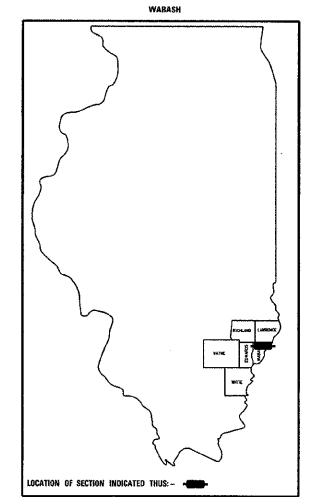

PROFESSIONAL DESIGN FIRM
 LAND SURVEY & PROFESSIONAL ENGINEERING CORPORATION
 184-000887
 (62-032435)(35-002769)



AARON M. MEFFORD
 NAME
 SIGNATURE
 DATE
 11-30-09
 EXPIRES

CRAWFISH CREEK
 TOWNSHIP ROUTE 37
 WABASH COUNTY, ILLINOIS

SHEET TITLE:

TITLE SHEET

SCALE:	VARIES
BY:	AMM
DATE:	4/09
REV:	

1 OF 14 SHEETS

SHEET NO. 1