



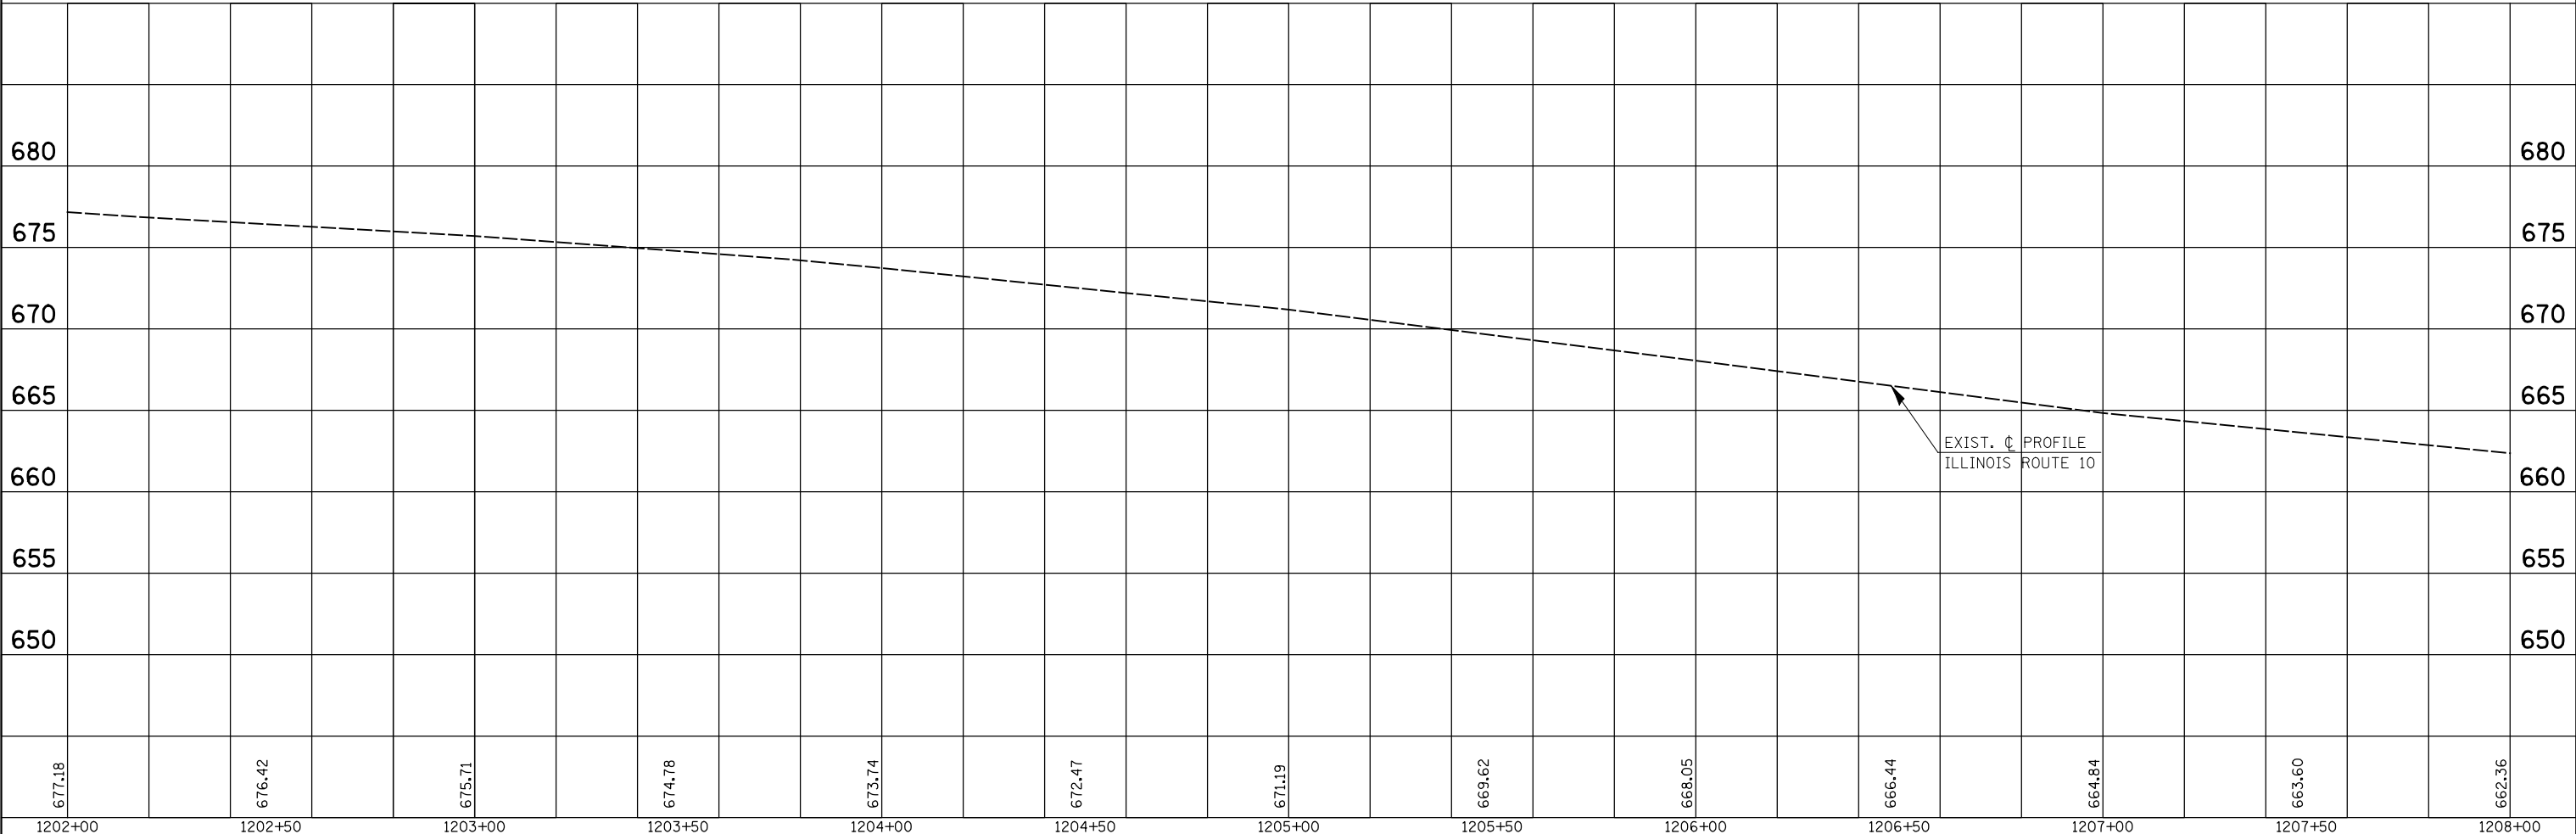

DATE	
BY	
PLAN	SURVEYED
	PLOTTED
	CHECKED
	DATE
NOTE BOOK NO.	
CADD FILE NAME	

DATE	
BY	
PROFILE	SURVEYED
	PLOTTED
	CHECKED
	DATE
NOTE BOOK NO.	
STRUCTURE NOTATION CHKD	

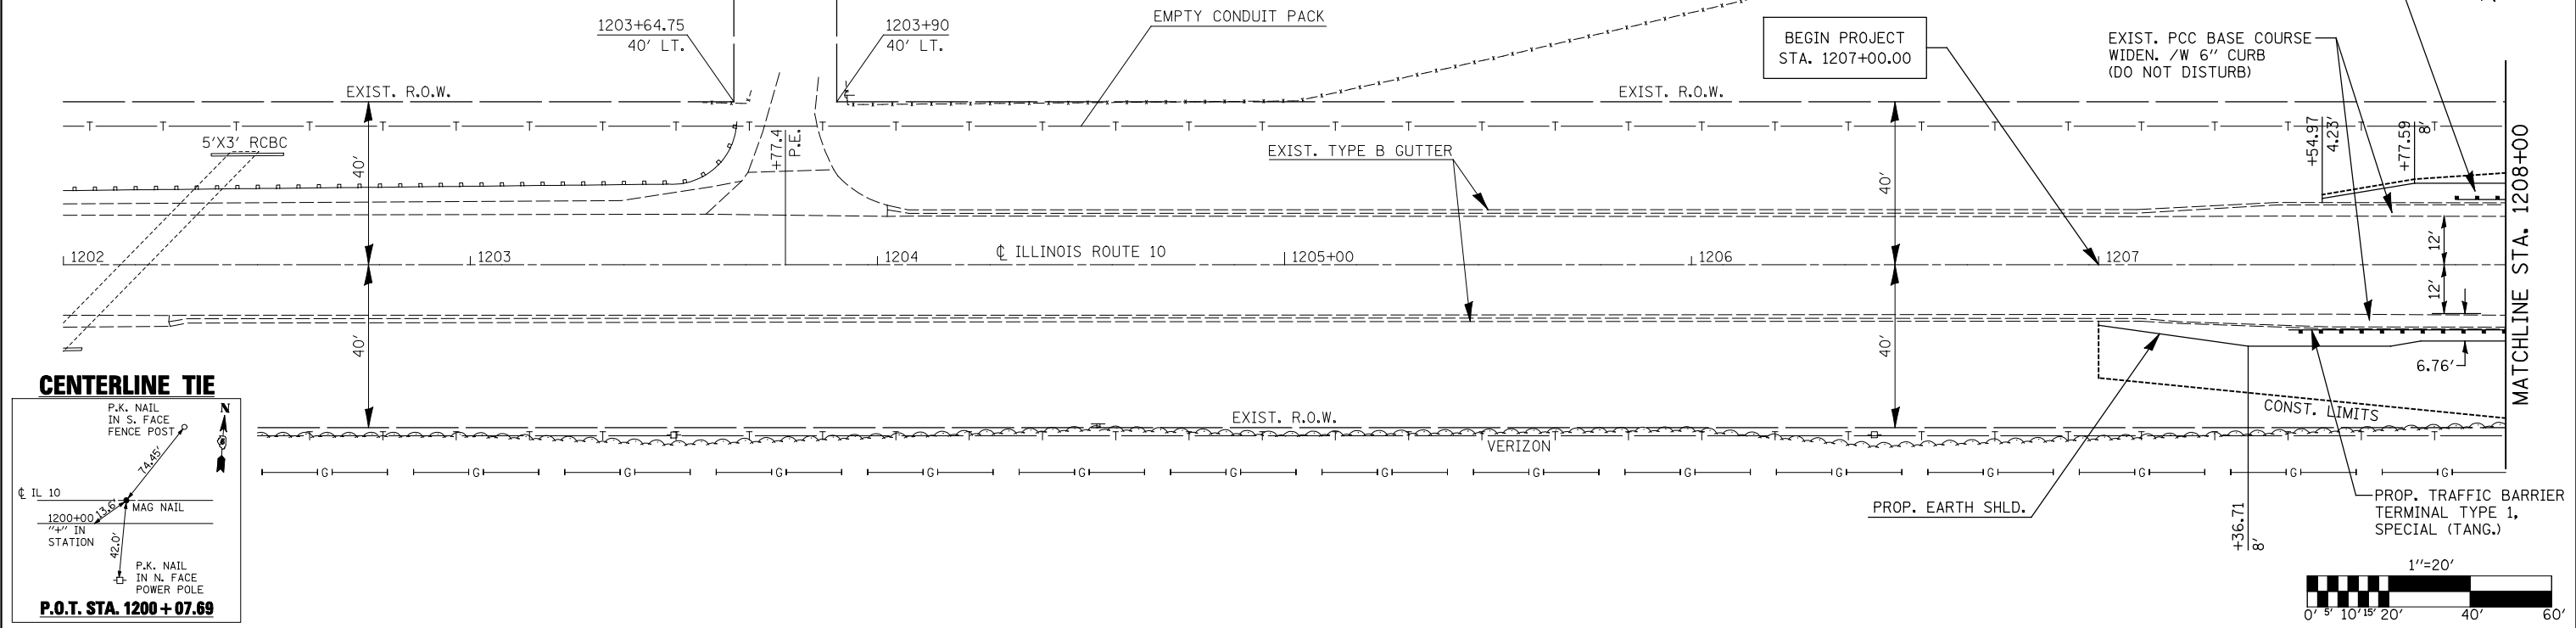

FILE NAME =	USER NAME = SJS	DESIGNED -	REVISED -	<b>STATE OF ILLINOIS DEPARTMENT OF TRANSPORTATION</b>	<b>PLAN AND PROFILE SHEET</b>			F.A.P. RTE.	SECTION	COUNTY	TOTAL SHEETS	SHEET NO.
kt:\118149\118149\p1ans\ppsh1.dgn		DRAWN -	REVISED -					721	(115BR-1)BR	PIATT	32	8
		CHECKED -	REVISED -		CONTRACT NO. 70433							
		DATE -	REVISED -		FED. ROAD DIST. NO. ILLINOIS FED. AID PROJECT							