
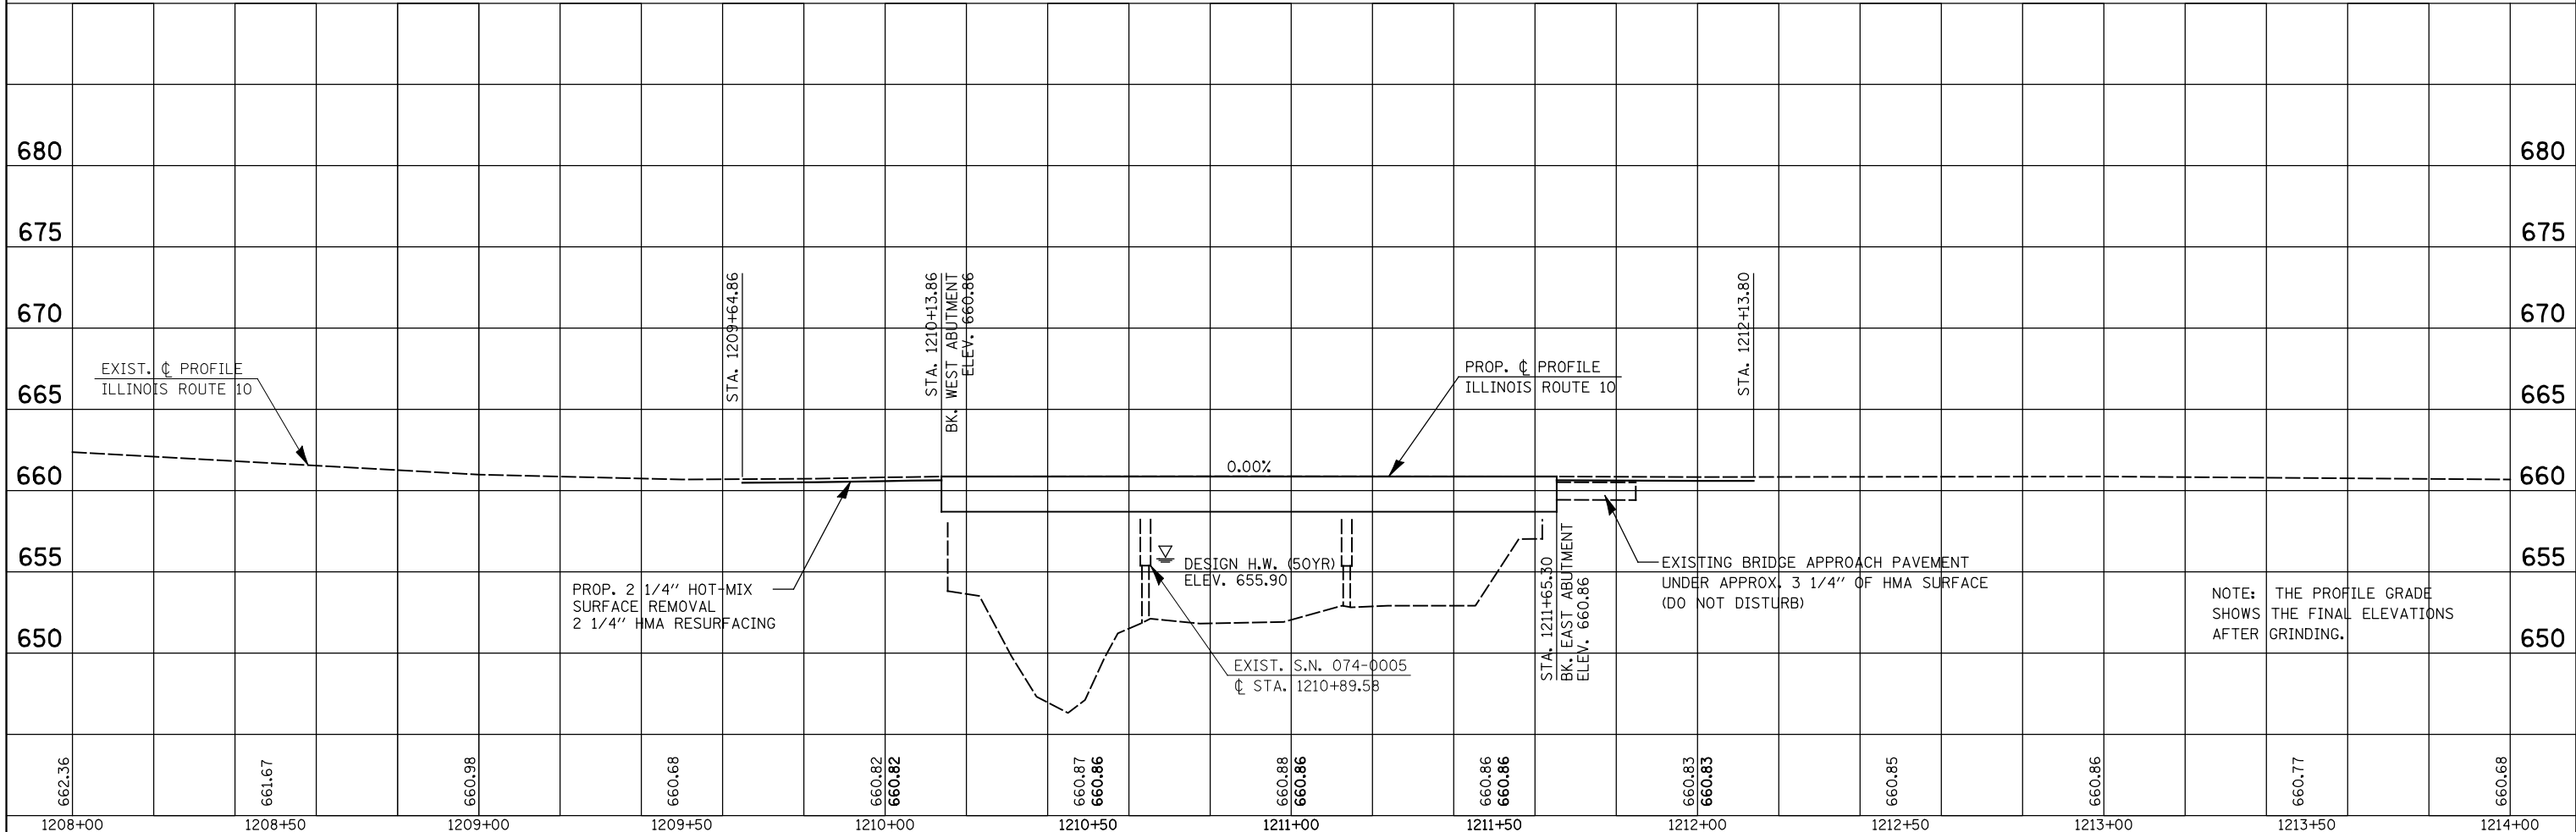


PLAN	SURVEYED	BY	DATE
	NOTED		
	CHECKED		
	APPROVED		
	FILE NAME		

PROFILE	SURVEYED	BY	DATE
	NOTED		
	CHECKED		
	APPROVED		
	FILE NAME		

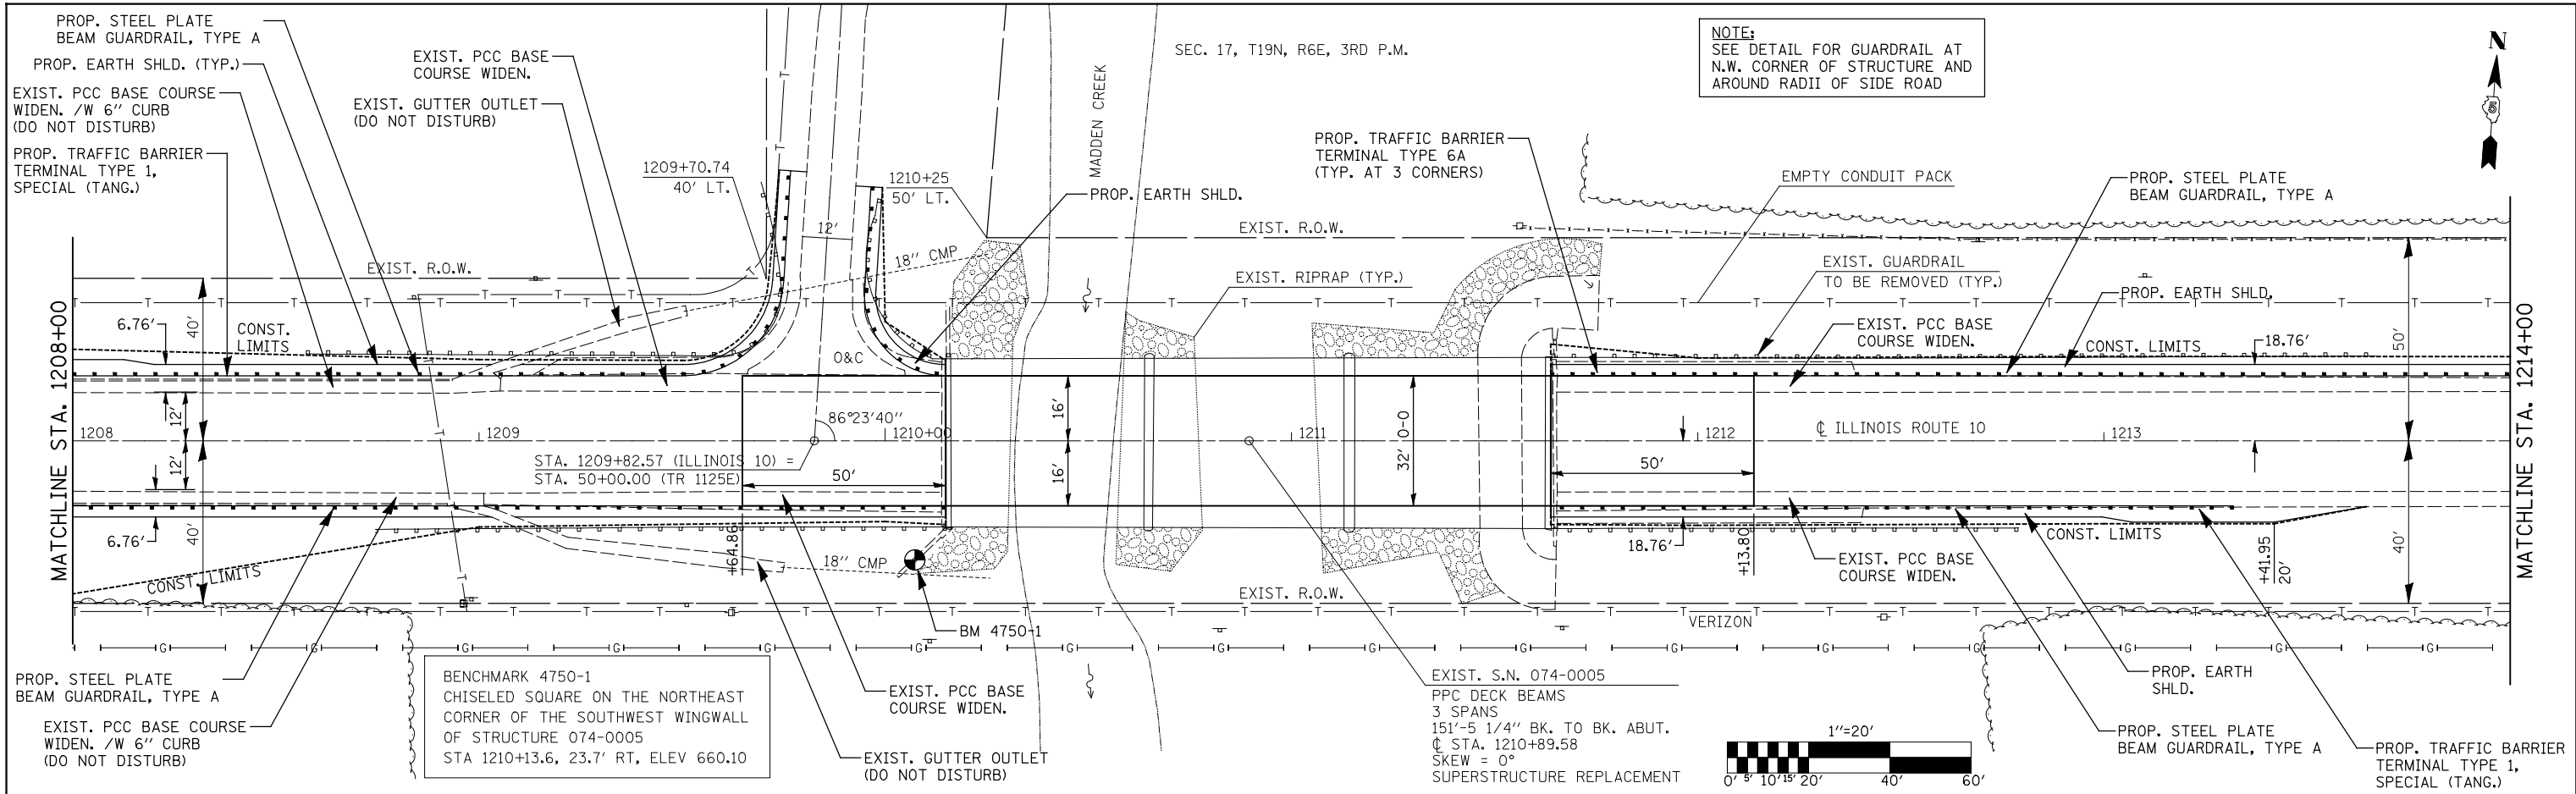

FILE NAME =	USER NAME = SJS	DESIGNED -	REVISED -	STATE OF ILLINOIS DEPARTMENT OF TRANSPORTATION	PLAN AND PROFILE SHEET	F.A.P. RTE.	SECTION	COUNTY	TOTAL SHEETS	SHEET NO.
kt:\10149\Plans\ppsh.dgn		DRAWN -	REVISED -			721	(115BR-1BR)	PIATT	32	9
PLOT SCALE = 40.00' / IN.		CHECKED -	REVISED -			CONTRACT NO. 70433				
PLOT DATE = 06/17/2008 16:24:47		DATE -	REVISED -			FED. ROAD DIST. NO. ILLINOIS FED. AID PROJECT				