





LEGEND

- DEPRESSED CURB
- PAVEMENT IMPRINT

 

DATE	BY
DATE	BY
DATE	BY

DATE	BY
DATE	BY
DATE	BY

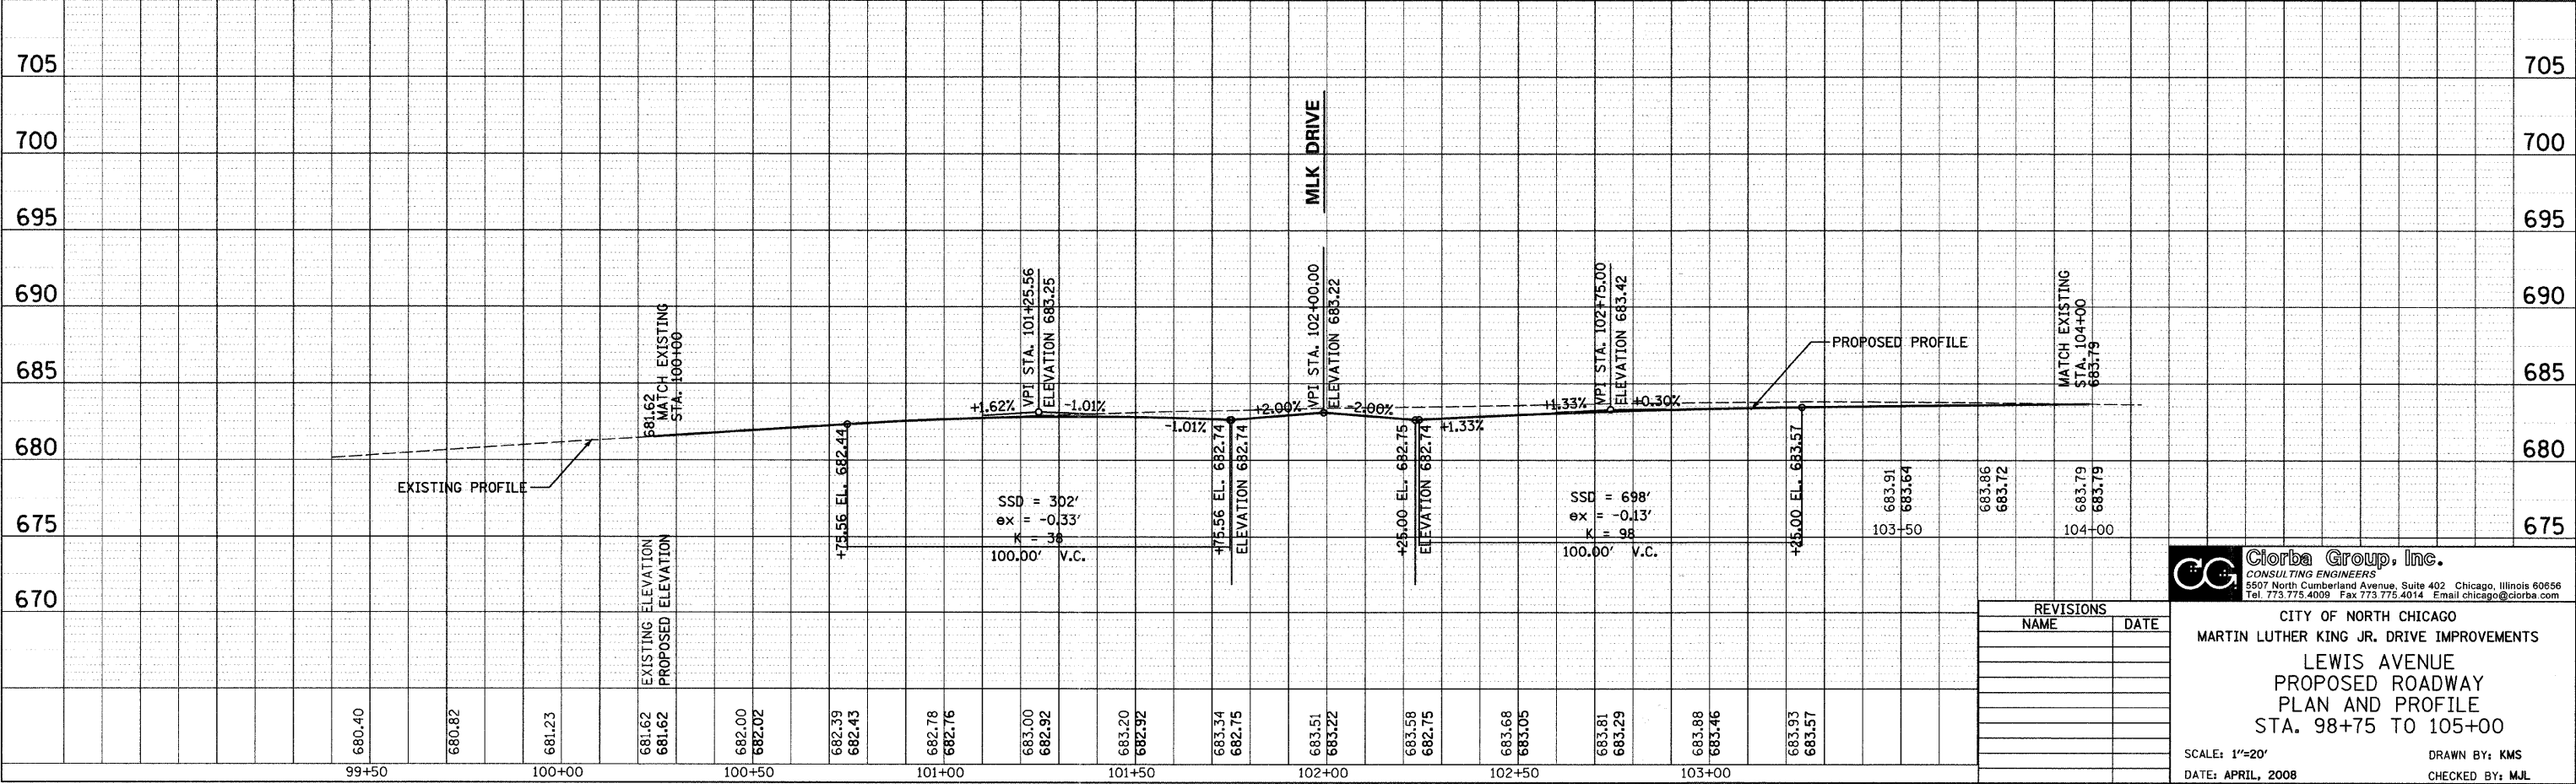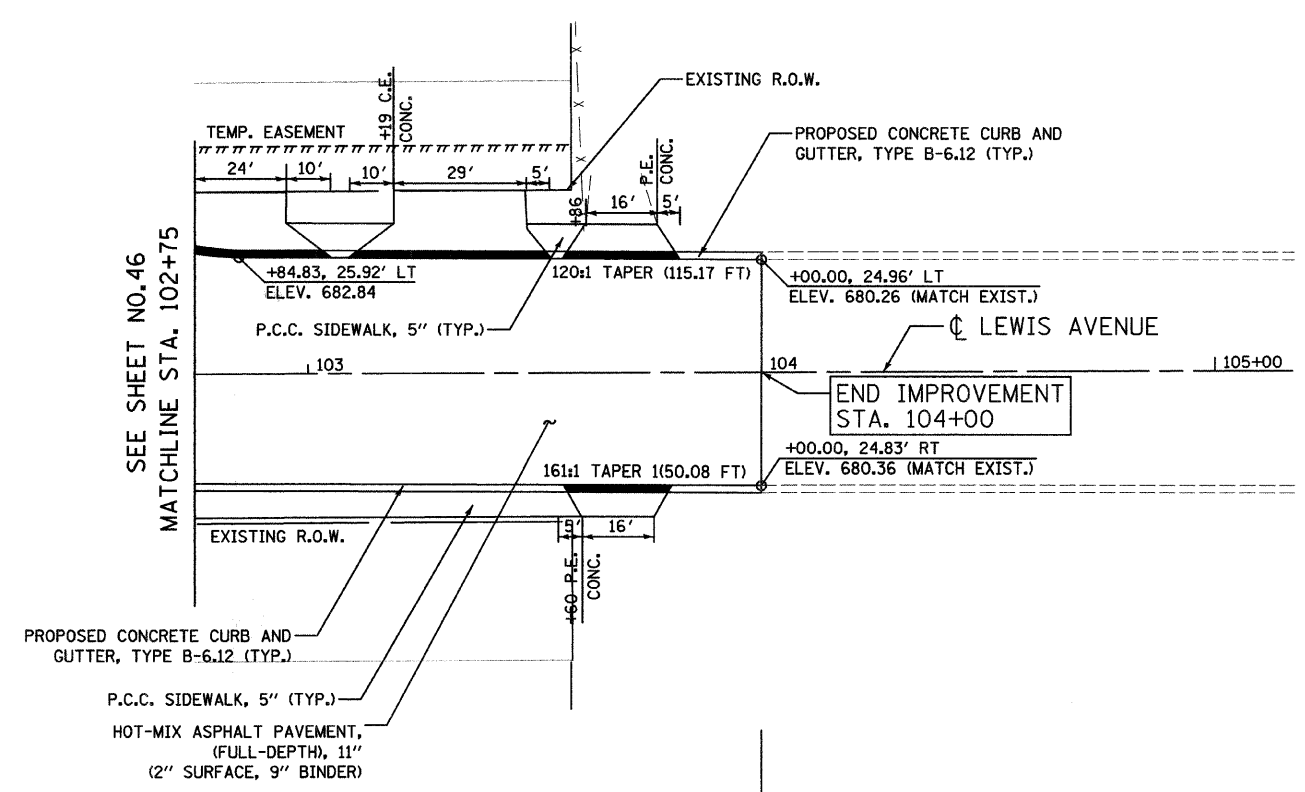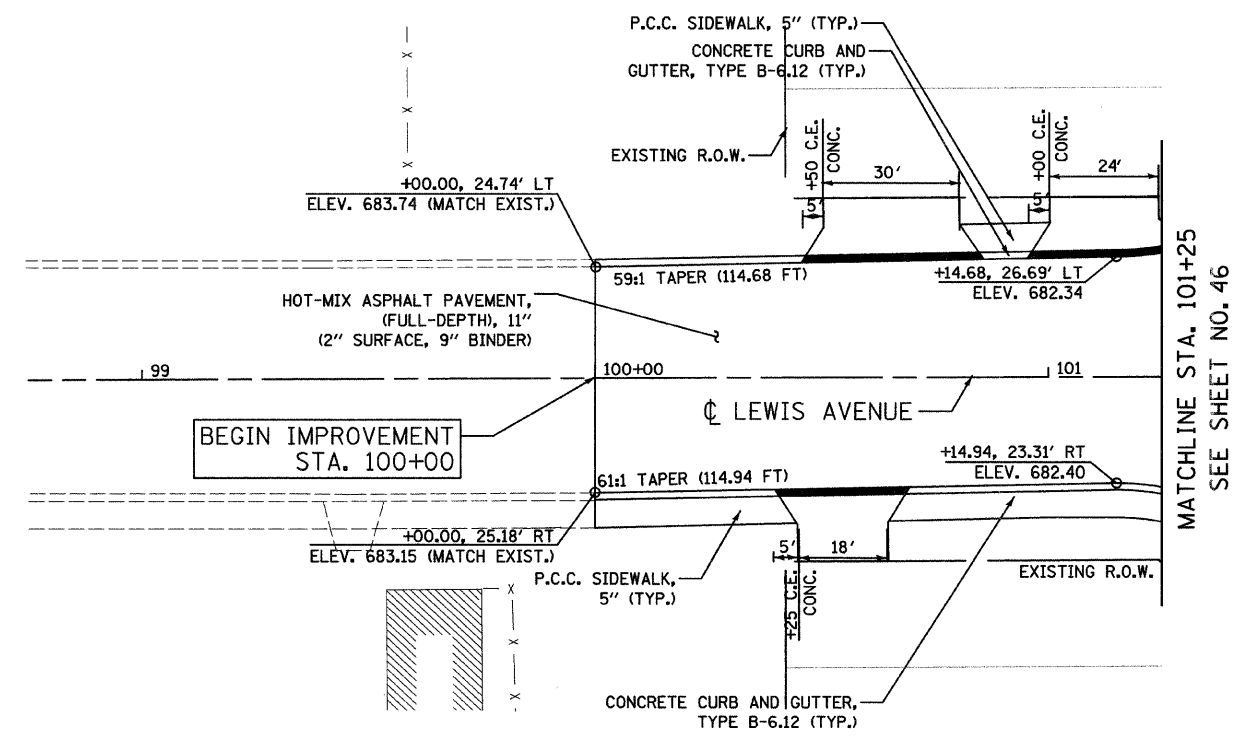

REVISIONS	
NAME	DATE

Clorba Group, Inc.
CONSULTING ENGINEERS
5507 North Cumberland Avenue, Suite 402 Chicago, Illinois 60656
Tel. 773.775.4009 Fax 773.775.4014 Email chicago@clorba.com

CITY OF NORTH CHICAGO
MARTIN LUTHER KING JR. DRIVE IMPROVEMENTS
LEWIS AVENUE
PROPOSED ROADWAY
PLAN AND PROFILE
STA. 98+75 TO 105+00

SCALE: 1"=20'
DATE: APRIL, 2008

DRAWN BY: KMS
CHECKED BY: MJL

DATE: 6/30/2008
TIME: 3:38:27 PM
FILENAME: N:\PROJECTS\16\Design\ProposedPlans\16-PNP-13.dgn