
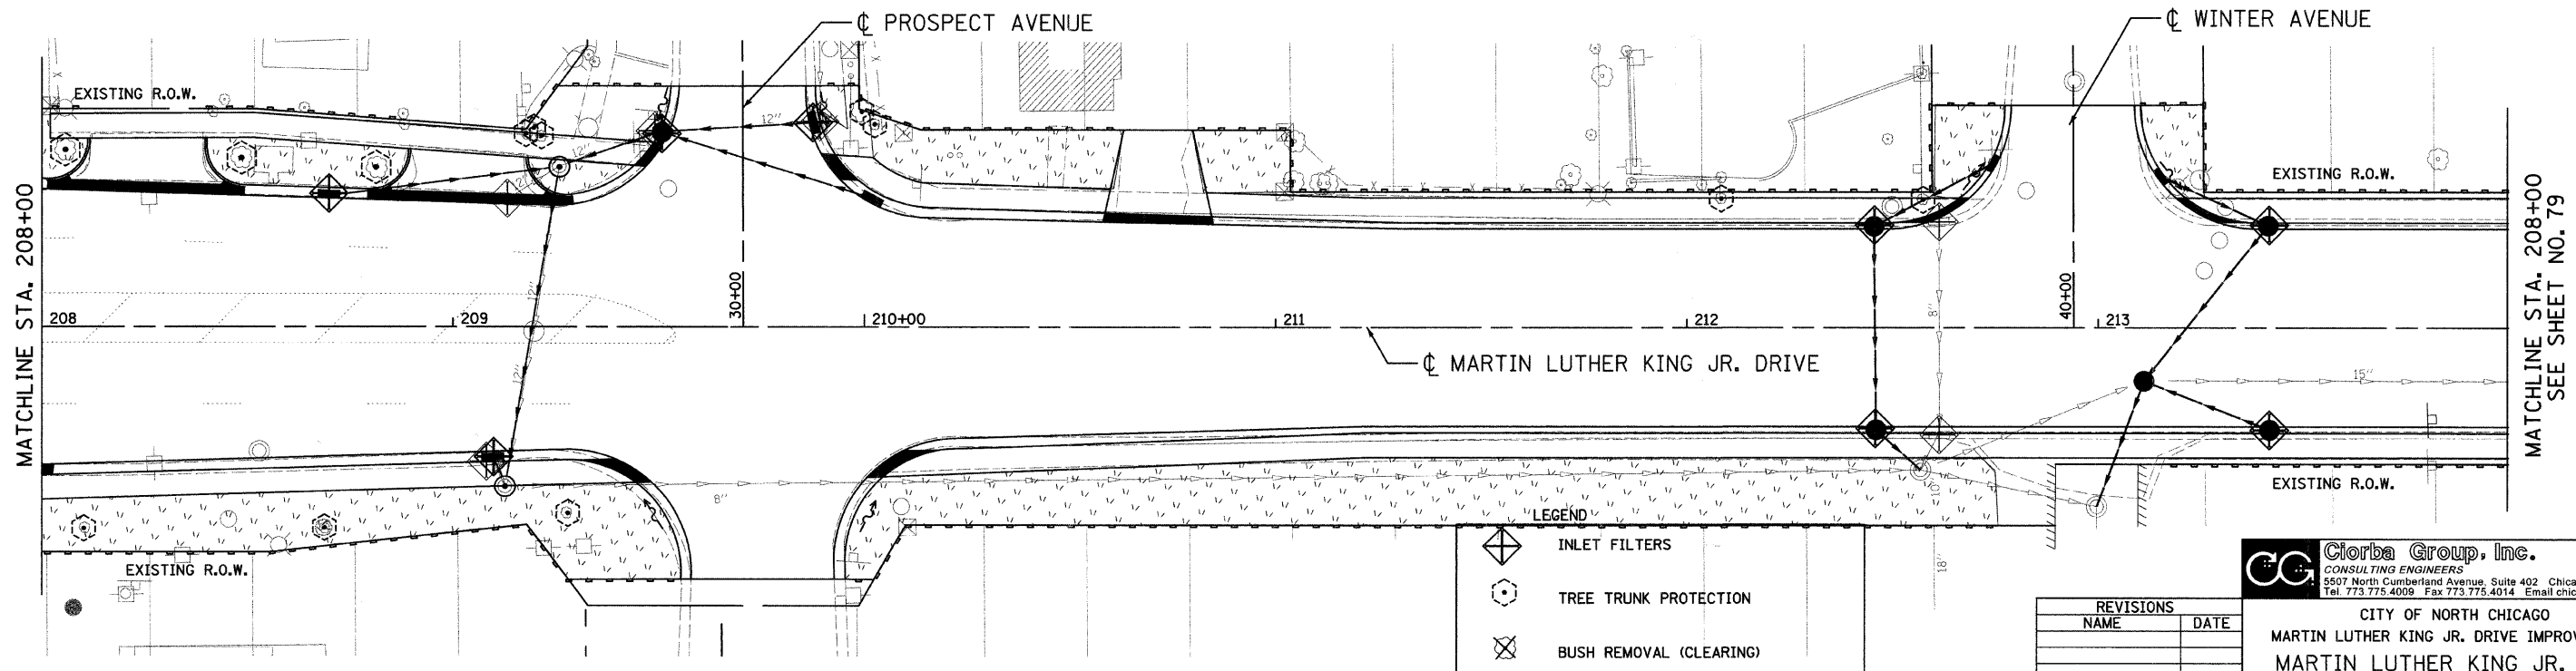


F.A.U. NO.	SECTION	COUNTY	TOTAL SHEETS	SHEET NO.
1230	03-00159-00-PV	LAKE	262	78
STA. 202+00		TO STA. 214+00		
FED. ROAD DIST. NO. 1		ILLINOIS FED. AID PROJECT		
CONTRACT: 83828				

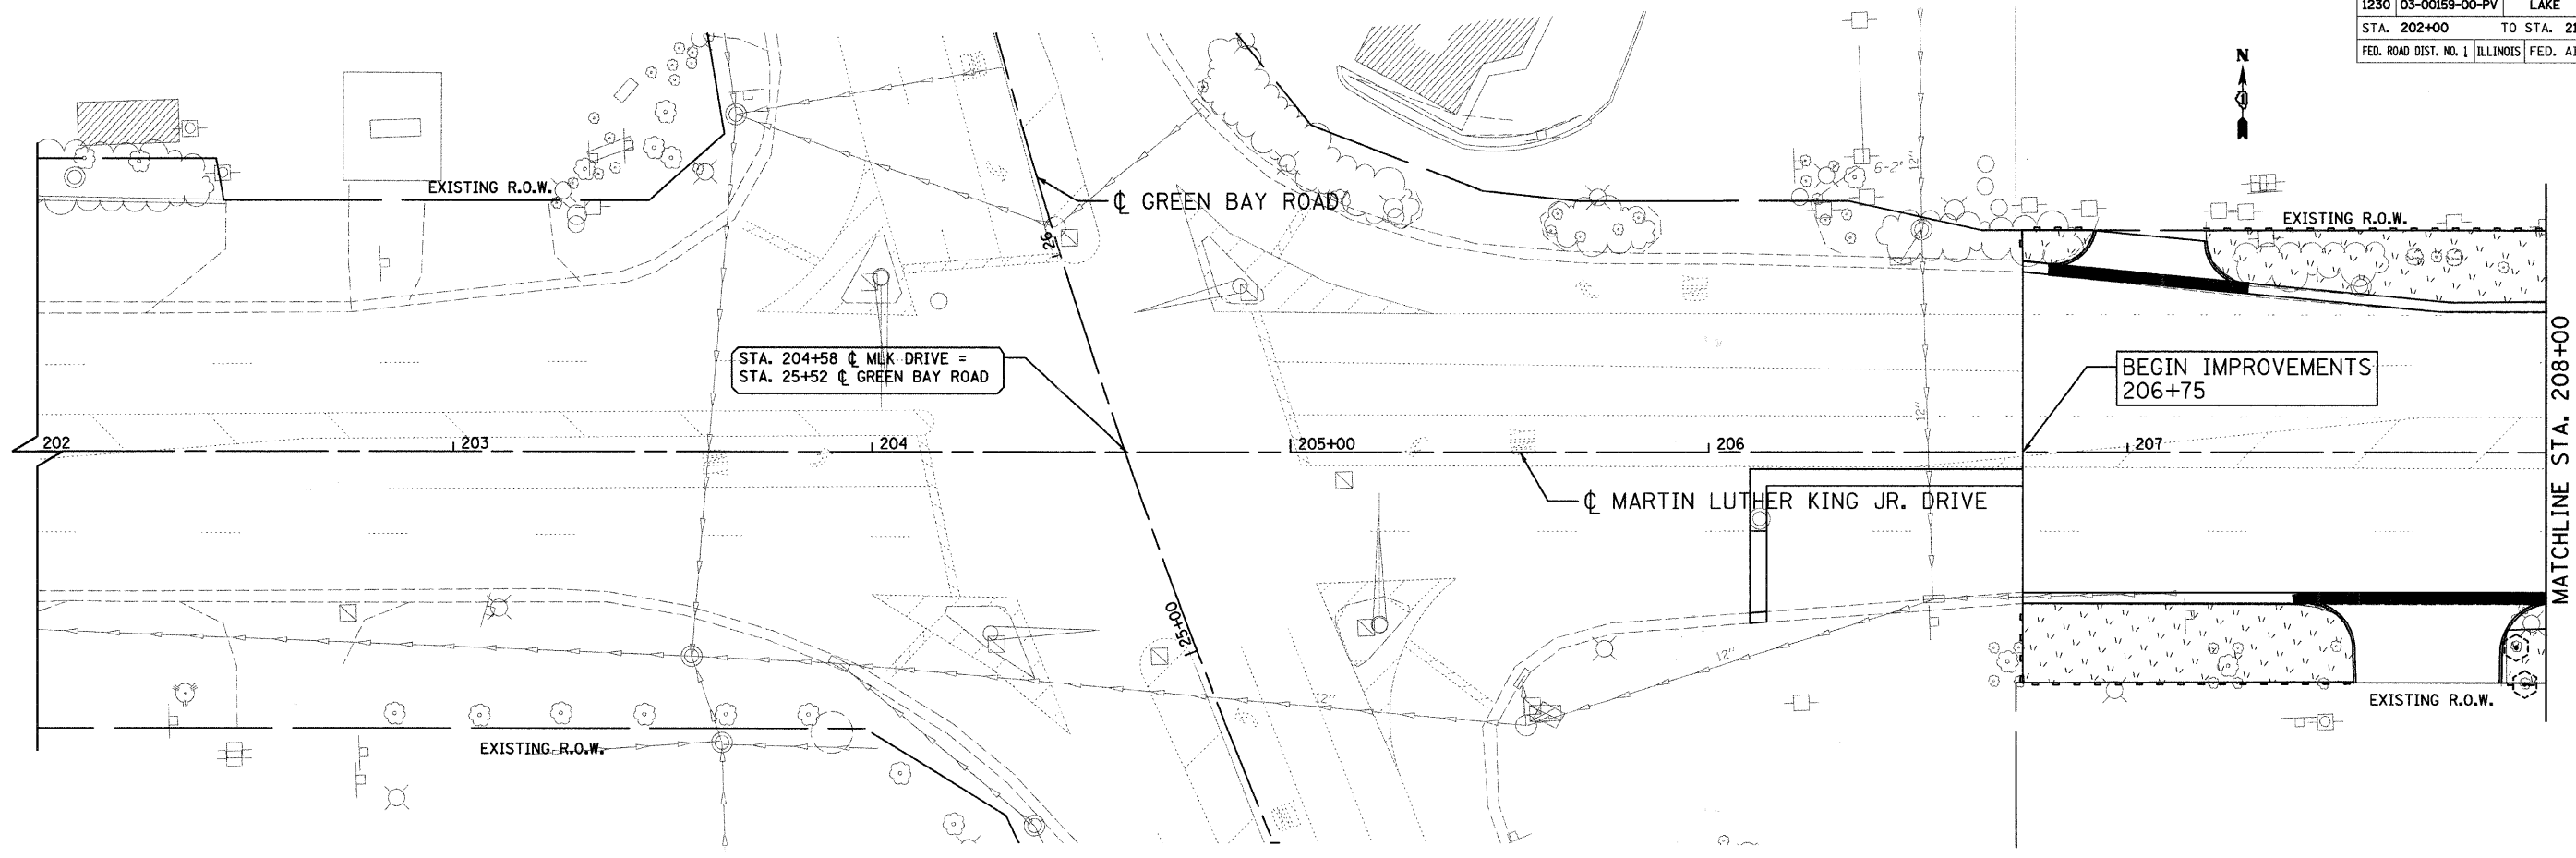

LEGEND

	INLET FILTERS
	TREE TRUNK PROTECTION
	BUSH REMOVAL (CLEARING)
	PERIMETER EROSION BARRIER
	SODDING, SALT TOLERANT

REVISIONS	
NAME	DATE

**Clorba Group, Inc.**  
CONSULTING ENGINEERS  
5507 North Cumberland Avenue, Suite 402 Chicago, Illinois 60656  
Tel. 773.775.4009 Fax 773.775.4014 Email chicago@clorba.com

CITY OF NORTH CHICAGO  
MARTIN LUTHER KING JR. DRIVE IMPROVEMENTS  
MARTIN LUTHER KING JR. DRIVE  
EROSION CONTROL  
AND LANDSCAPING  
STA. 202+00 TO 214+00

SCALE: 1"=20'  
DATE: APRIL, 2008

DRAWN BY: KMS  
CHECKED BY: MJL

DATE: 7/1/2008  
TIME: 10:00 AM  
FILENAME: N:\PROJ\05161\Design\EROSION\161-EROC-01.dgn