
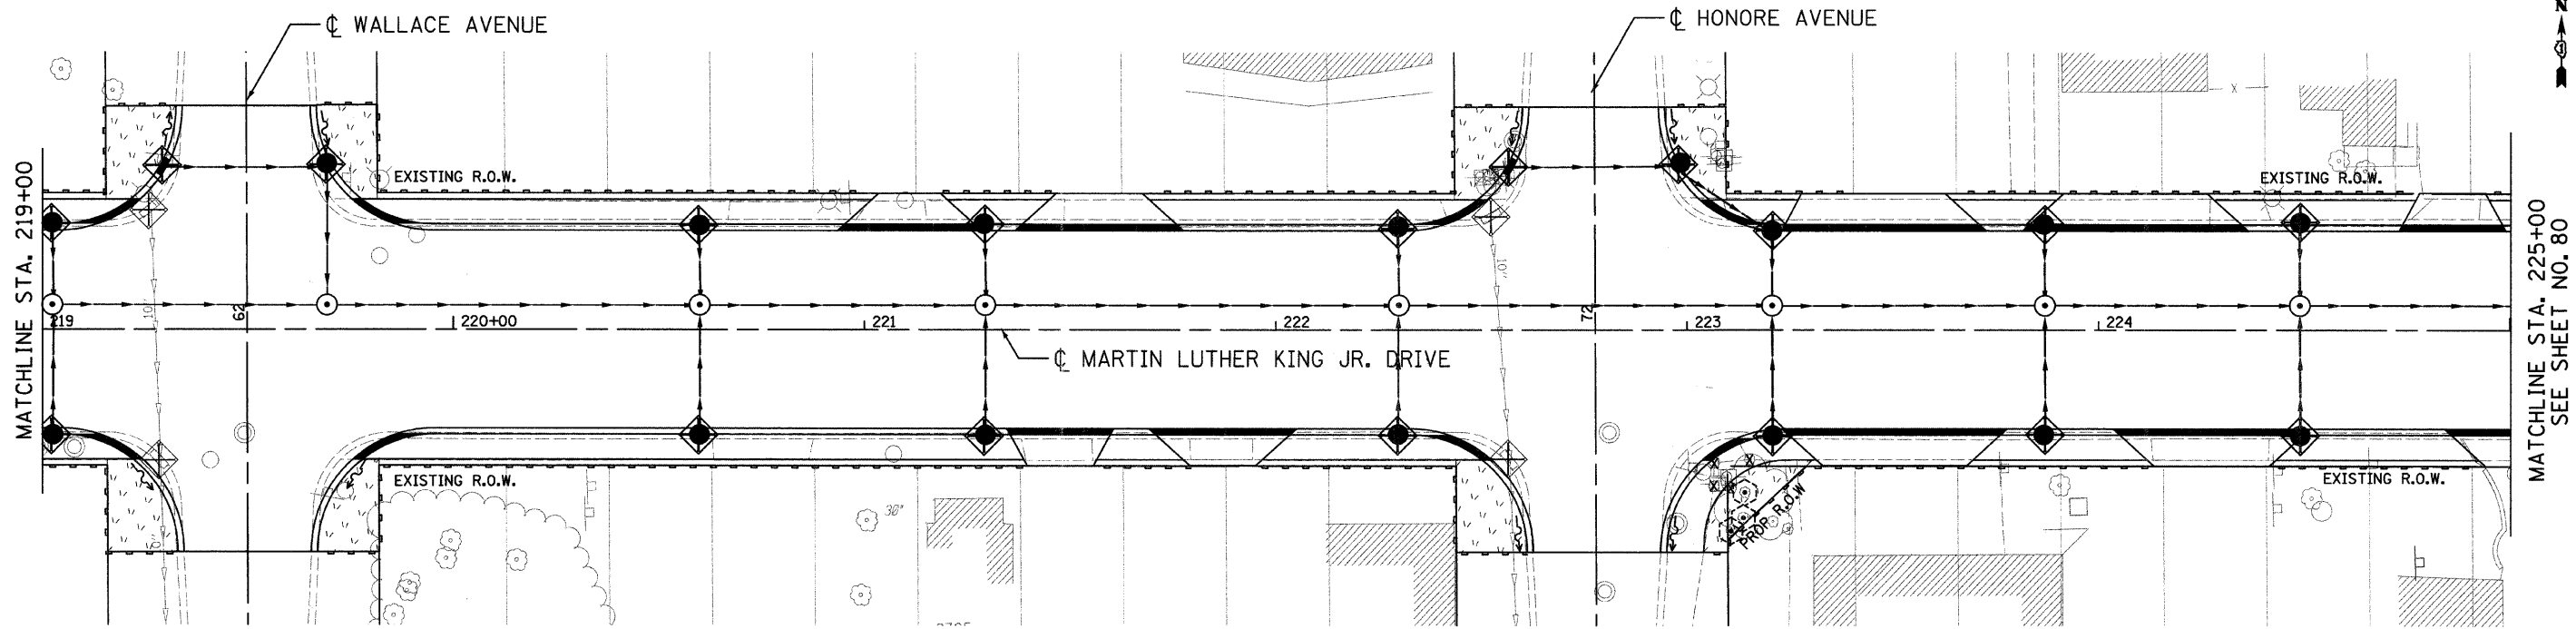


F.A.L. RTE.	SECTION	COUNTY	TOTAL SHEETS	SHEET NO.
1230	03-00159-00-PV	LAKE	262	79
STA. 214+00		TO STA. 225+00		
FED. ROAD DIST. NO. 1		ILLINOIS	FED. AID PROJECT	
CONTRACT: 83828				

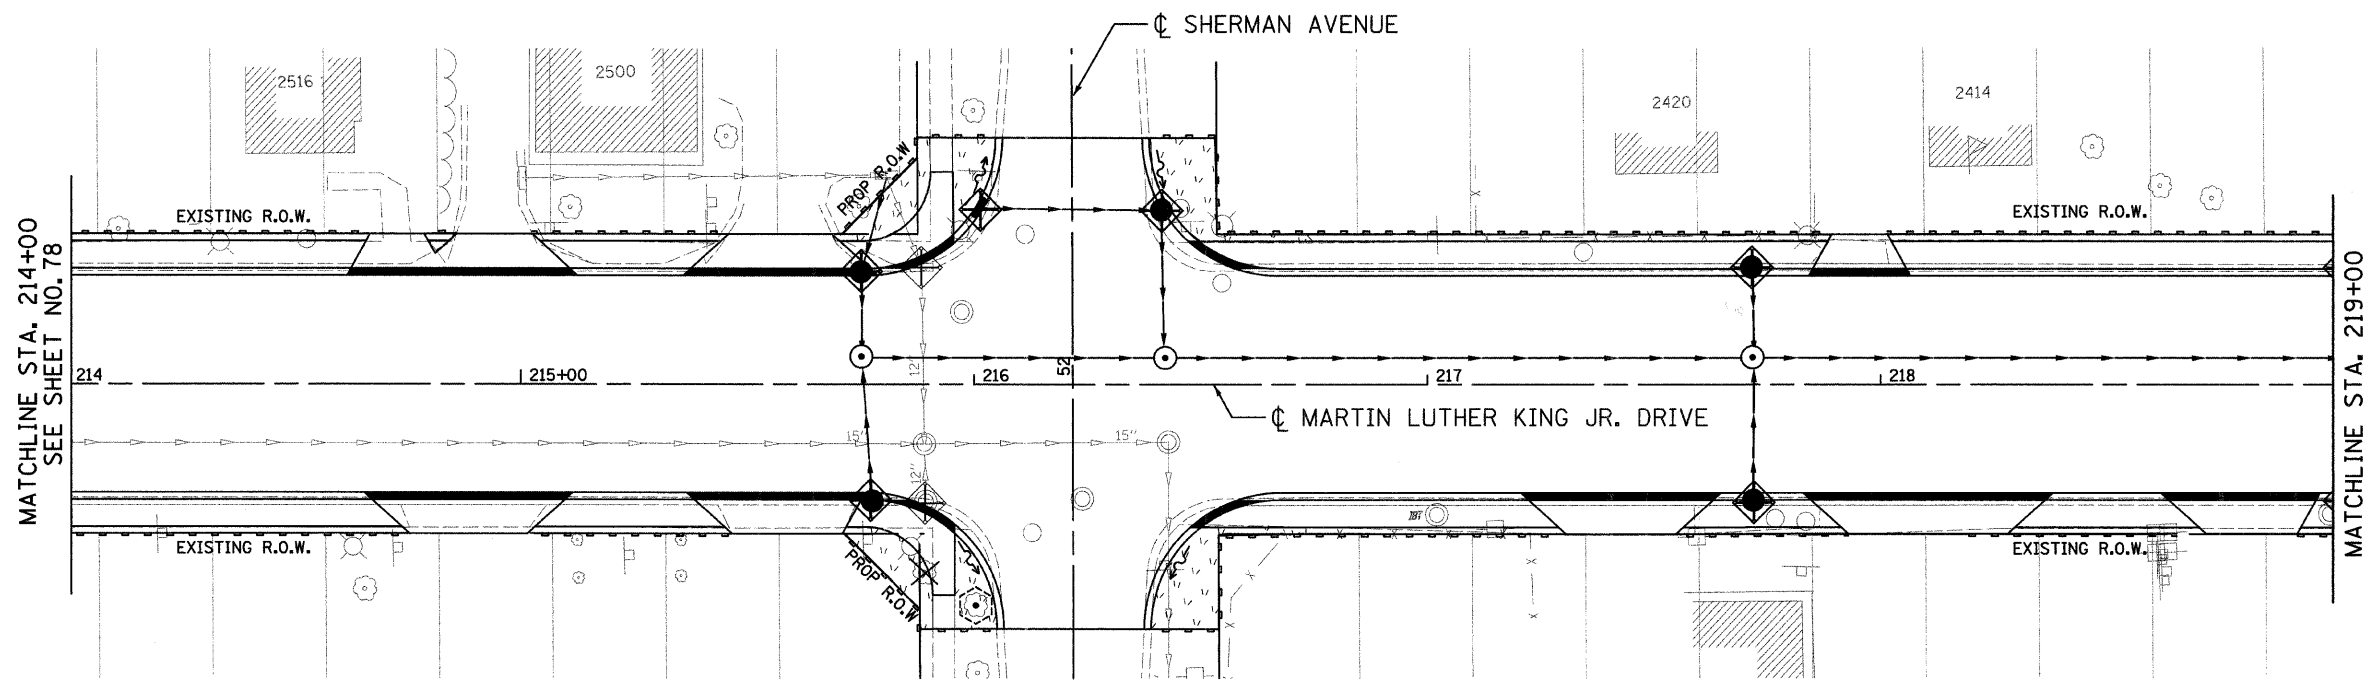

LEGEND

	INLET FILTERS
	TREE TRUNK PROTECTION
	BUSH REMOVAL (CLEARING)
	PERIMETER EROSION BARRIER
	SODDING, SALT TOLERANT

REVISIONS	
NAME	DATE

Clorba Group, Inc.
CONSULTING ENGINEERS
5507 North Cumberland Avenue, Suite 402 Chicago, Illinois 60656
Tel. 773.775.4009 Fax 773.775.4014 Email chicago@clorba.com

CITY OF NORTH CHICAGO
MARTIN LUTHER KING JR. DRIVE IMPROVEMENTS
MARTIN LUTHER KING JR. DRIVE
EROSION CONTROL
AND LANDSCAPING
STA. 214+00 TO 225+00

SCALE: 1"=20'
DATE: APRIL, 2008
DRAWN BY: KMS
CHECKED BY: MJL

DATE: 7/1/2008
TIME: 7:35:18 AM
FILENAME: N:\PROJ\5161\Design\Erosion\5161-ERO-02.dgn