

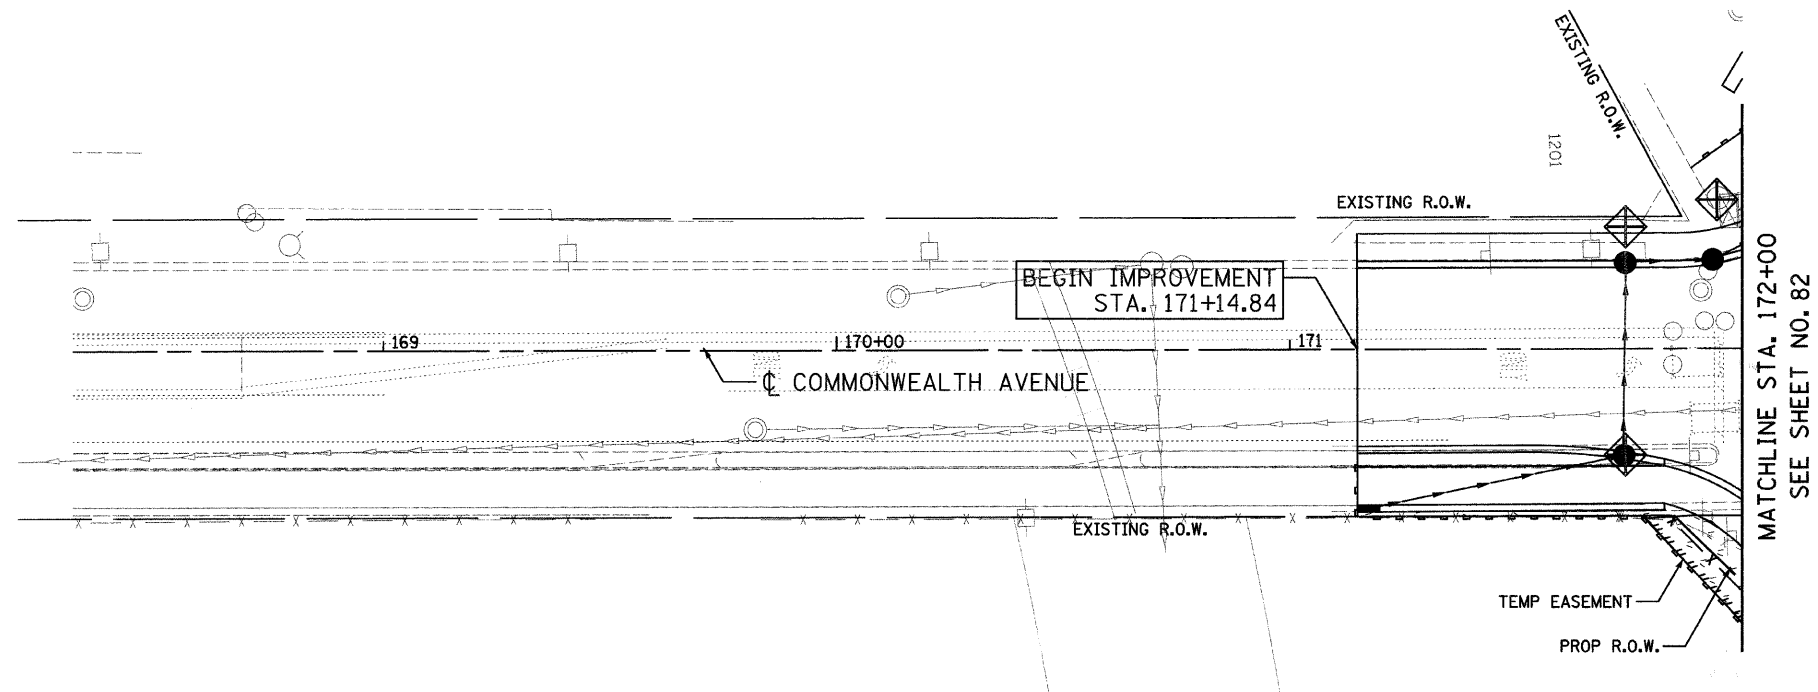
 


F.A.J. RTE.	SECTION	COUNTY	TOTAL SHEETS	SHEET NO.
1230	03-00159-00-PV	LAKE	262	85
STA. 169+00 TO 172+00 AND 173+35 TO 178+00				
FED. ROAD DIST. NO. 1 ILLINOIS FED. AID PROJECT				
CONTRACT: 83828				

 

LEGEND

	INLET FILTERS
	TREE TRUNK PROTECTION
	BUSH REMOVAL (CLEARING)
	PERIMETER EROSION BARRIER
	SODDING, SALT TOLERANT

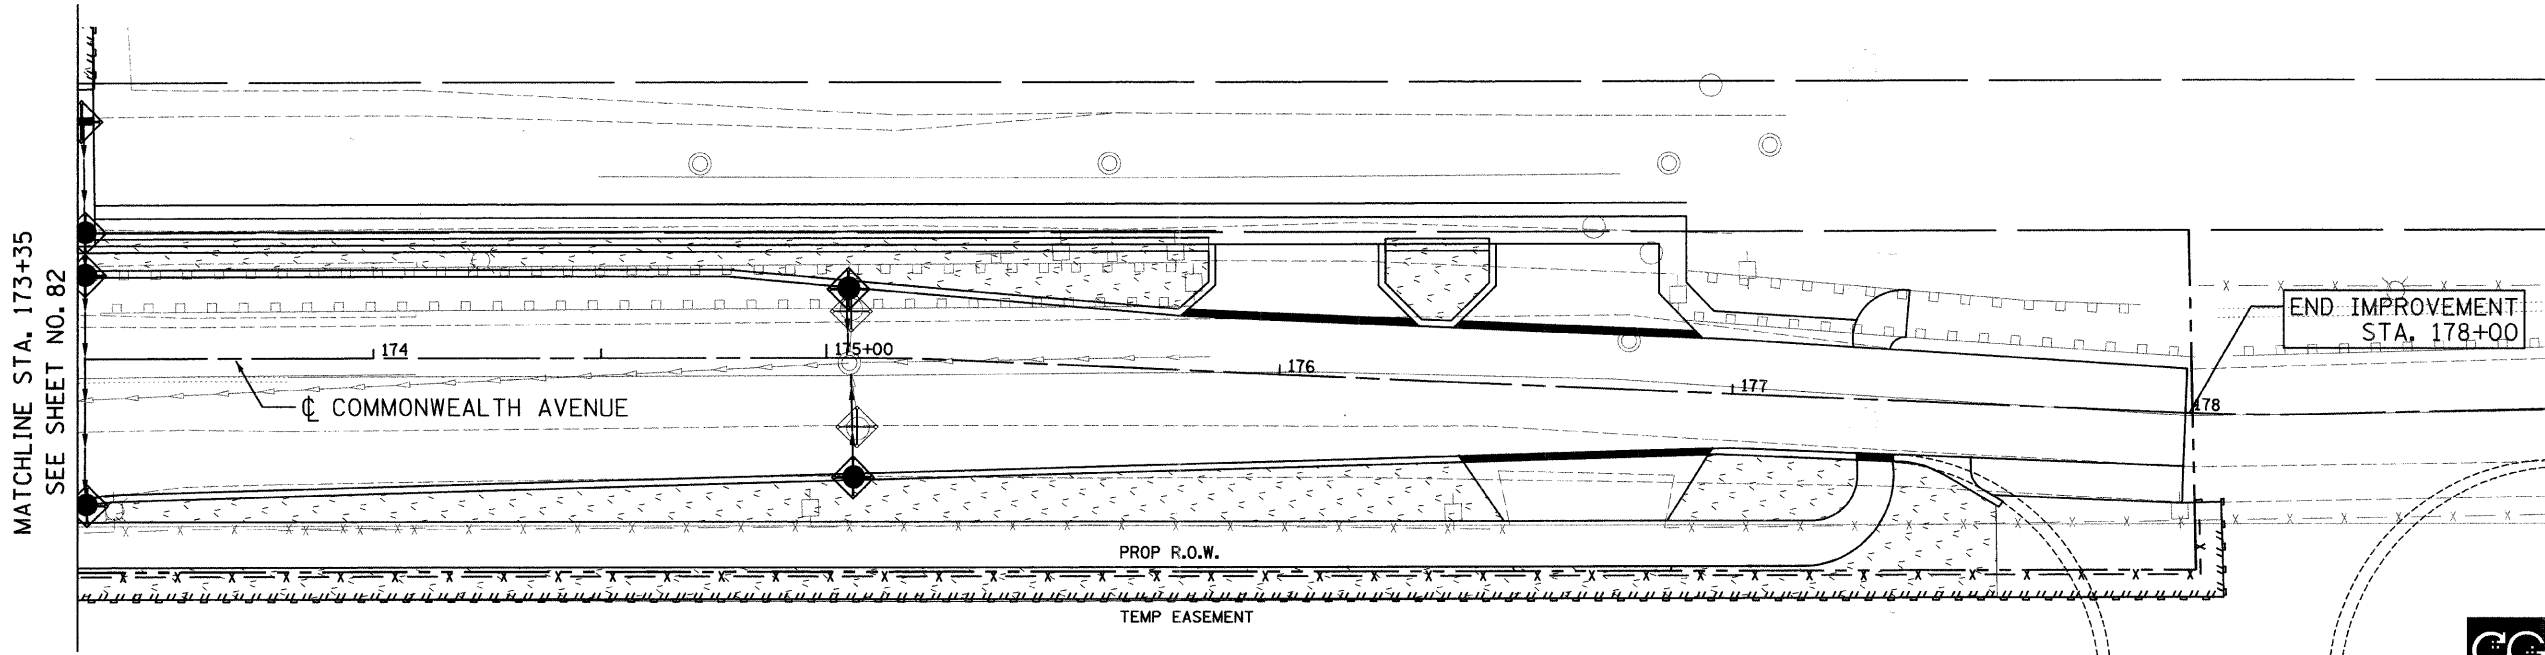

DATE: 7/1/2008  
 TIME: 7:38:48 AM  
 FILENAME: N:\PROJ\15181\Design\Erosion\15181-ERO-08.dgn

REVISIONS	
NAME	DATE

**Clorba Group, Inc.**  
 CONSULTING ENGINEERS  
 5507 North Cumberland Avenue, Suite 402 Chicago, Illinois 60656  
 Tel. 773.775.4009 Fax 773.775.4014 Email chicago@clorba.com

CITY OF NORTH CHICAGO  
 MARTIN LUTHER KING JR. DRIVE IMPROVEMENTS  
 COMMONWEALTH AVENUE  
 EROSION CONTROL  
 AND LANDSCAPING  
 STA. 169+00 TO 178+00

SCALE: 1"=20'  
 DATE: APRIL, 2008  
 DRAWN BY: KMS  
 CHECKED BY: MJL