


ROUTE NO.	SECTION	COUNTY	TOTAL SHEETS	SHEET NO.
SBL	06-00032-00-SW	MOULTRIE	24	13
F.A.				
FED. ROAD DIST. NO. 7	ILLINOIS	FED. AID PROJECT-		

CONTRACT #95561

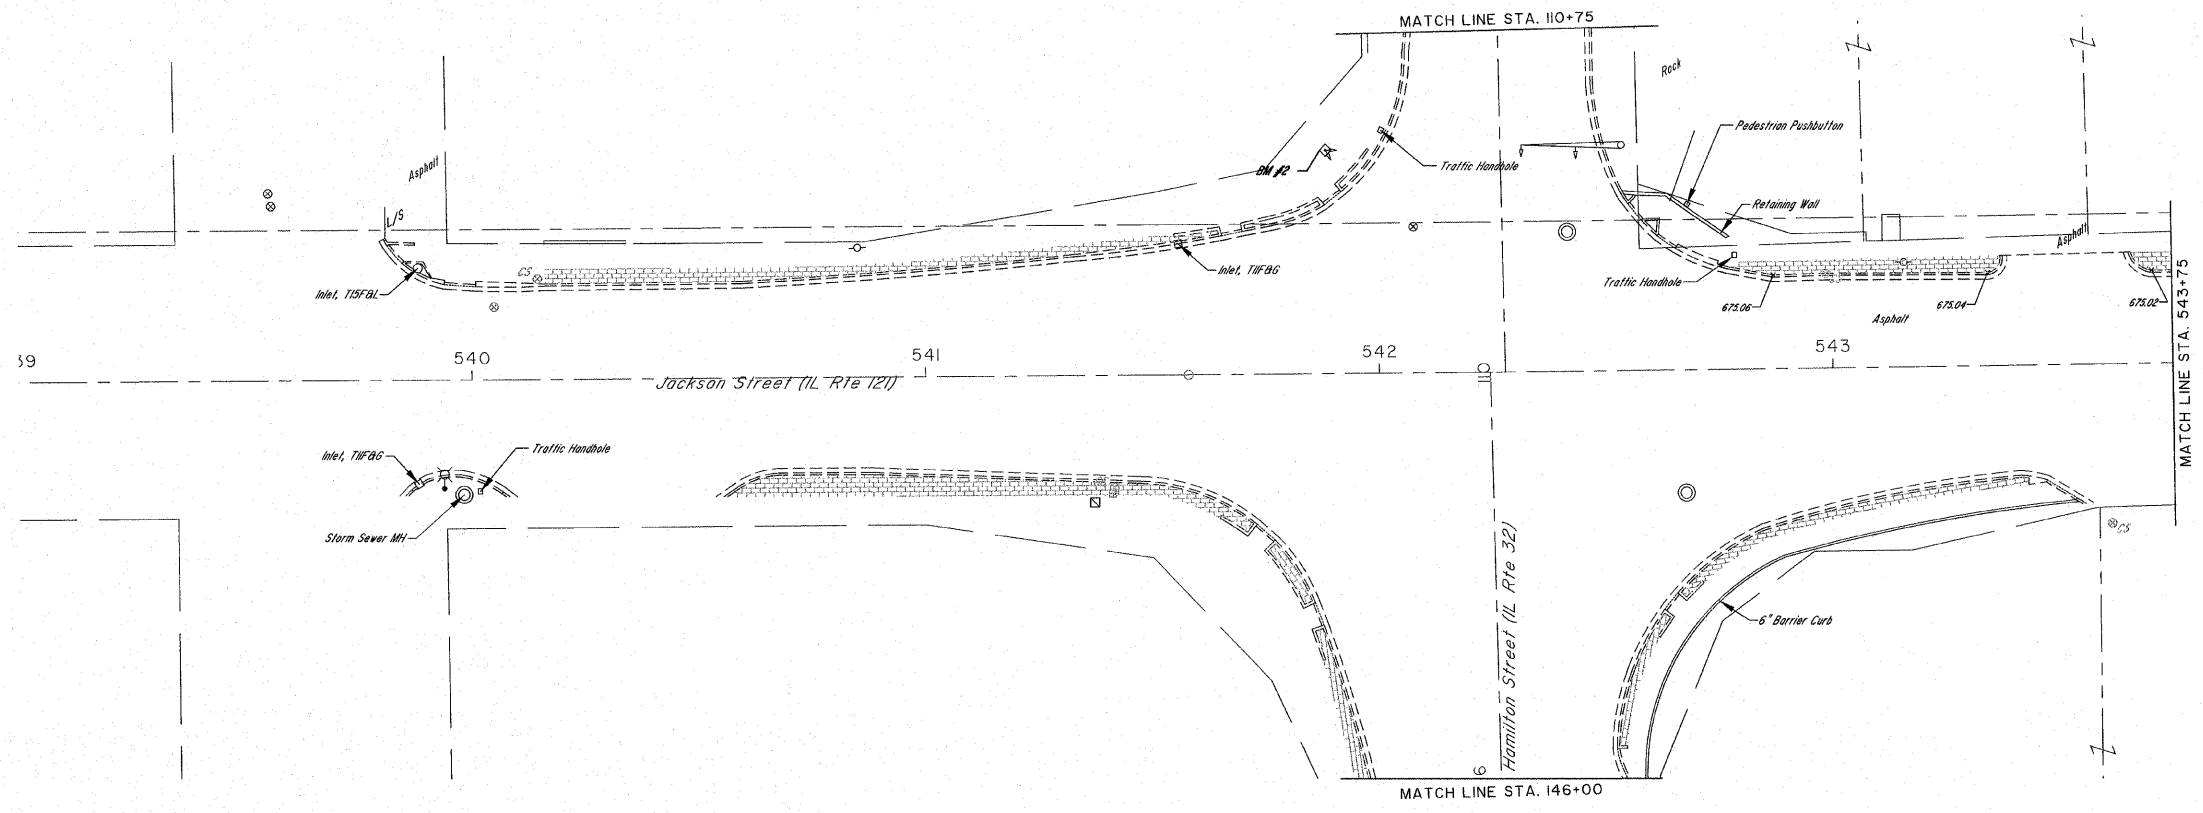

P.C.C. SIDEWALK, 4" SPECIAL (STENCILLED)

NOTE

ALL ELEVATIONS ARE TO
EDGE OF PAVEMENT/ EDGE OF SIDEWALK
UNLESS OTHERWISE NOTED

M
L
E
E
N
G
I
N
E
E
R
I
N
G

MILANO & GRUNLOH ENGINEERS, LLC
14 WEST WASHINGTON
P.O. BOX 897
EFFINGHAM, ILLINOIS 62401
Phone: (217) 547-7252
(800) 677-2774
Fax #: (217) 542-5433
Web Address: www.mpeengineers.com
Design Firm #: 184-00308

SIDEWALK GRADING PLAN
HAMILTON STREET (ILL RTE 32)
JACKSON STREET (ILL RTE 121)
SIDEWALK ENHANCEMENT
CITY OF SULLIVAN
MOULTRIE CO., ILLINOIS

File name: S:\DWG\06\06244\dwg\Plans.dwg
Plot date: 9/6/07 at 13:45

FB. 620