
 
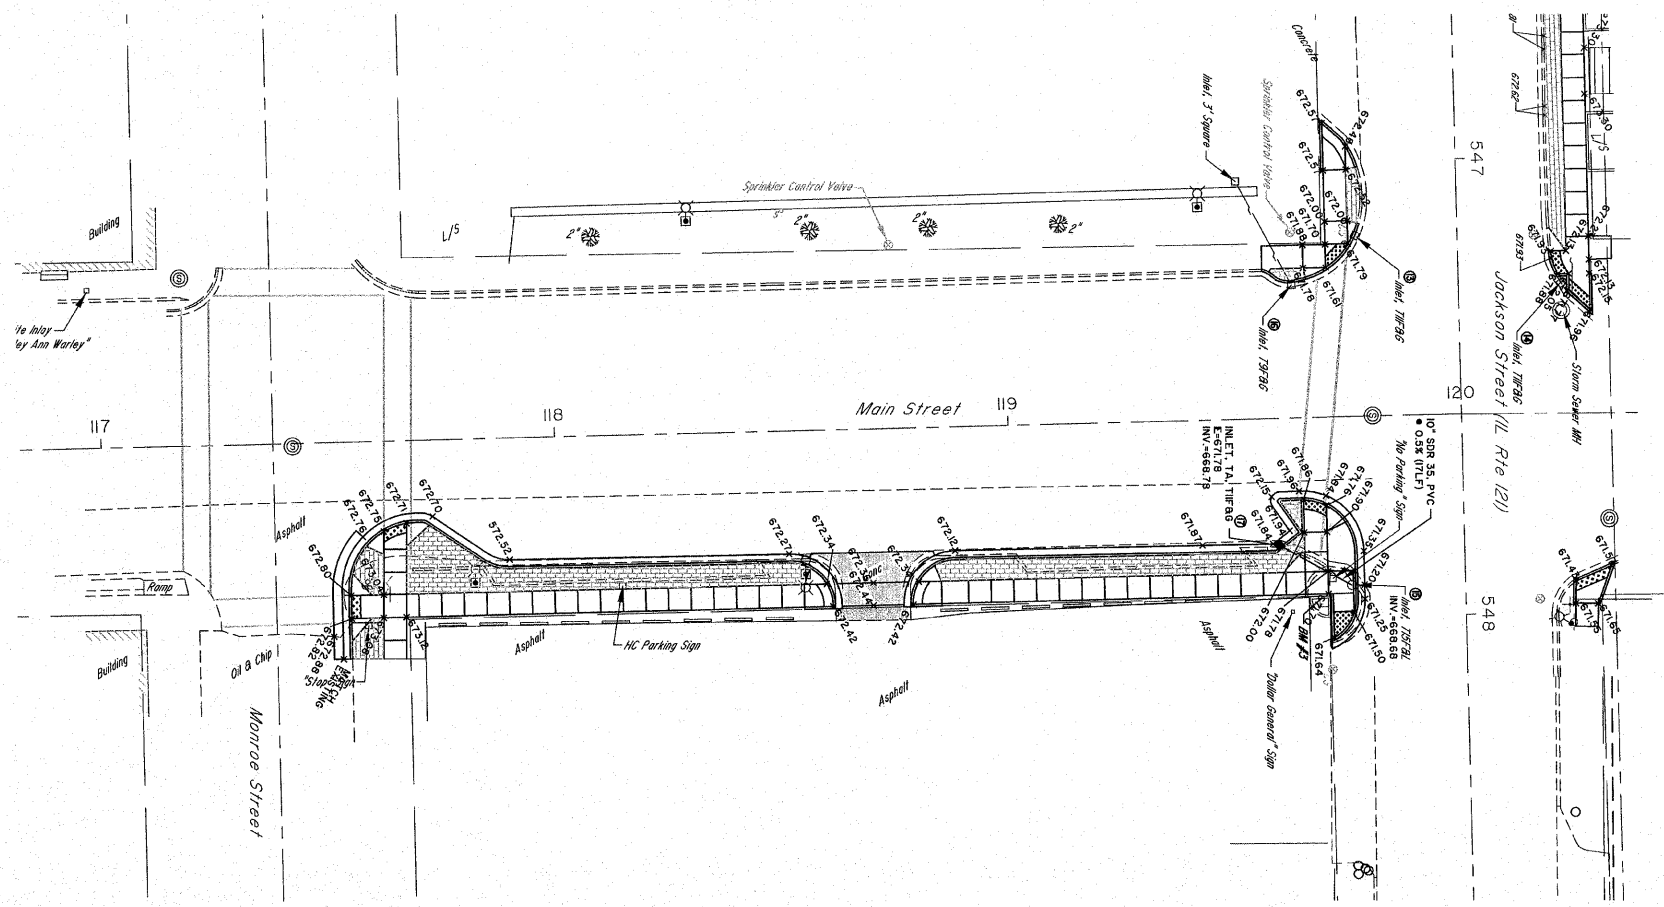



 
ROUTE NO.	SECTION	COUNTY	TOTAL SHEETS	SHEET NO.
581 F.A.	06-00032- 00-SW	MOULTRIE	24	15
FED. ROAD DIST. NO. 7		ILLINOIS	FED. AID PROJECT-	

CONTRACT #95561

 

-  P.C.C. SIDEWALK, 4" SPECIAL (STENCILED)
-  P.C.C. DRIVEWAY PAVEMENT, 8"

NOTE
ALL ELEVATIONS ARE TO
EDGE OF PAVEMENT/ EDGE OF SIDEWALK
UNLESS OTHERWISE NOTED

	MILANO & GRUNLOH ENGINEERS, LLC	SIDEWALK GRADING PLAN JEFFERSON STREET MAIN STREET SIDEWALK ENHANCEMENT CITY OF SULLIVAN MOULTRIE CO., ILLINOIS
	84 WEST WASHINGTON P.O. BOX 897 EFFINGHAM, ILLINOIS 62401	
	Phone: (217) 547-7282 (800) 677-2774 Fax #: (217) 542-5433	
	Web Address: www.mgeengineers.com Design Firm #: 184-00306	
File name: S:\DWG\06\06244\dwg\Plans.dwg Plot date: 9/6/07 at 13:45		FB 620