


FAU ROUTE	SECTION	COUNTY	TOTAL SHEETS	SHEET NO.
9393	05-00025-00-TL	MADISON	127	30
STA. 126+50		TO STA. 131+47.11		
ROADWAY PLAN AND PROFILE				

CONTRACT NO. 97352

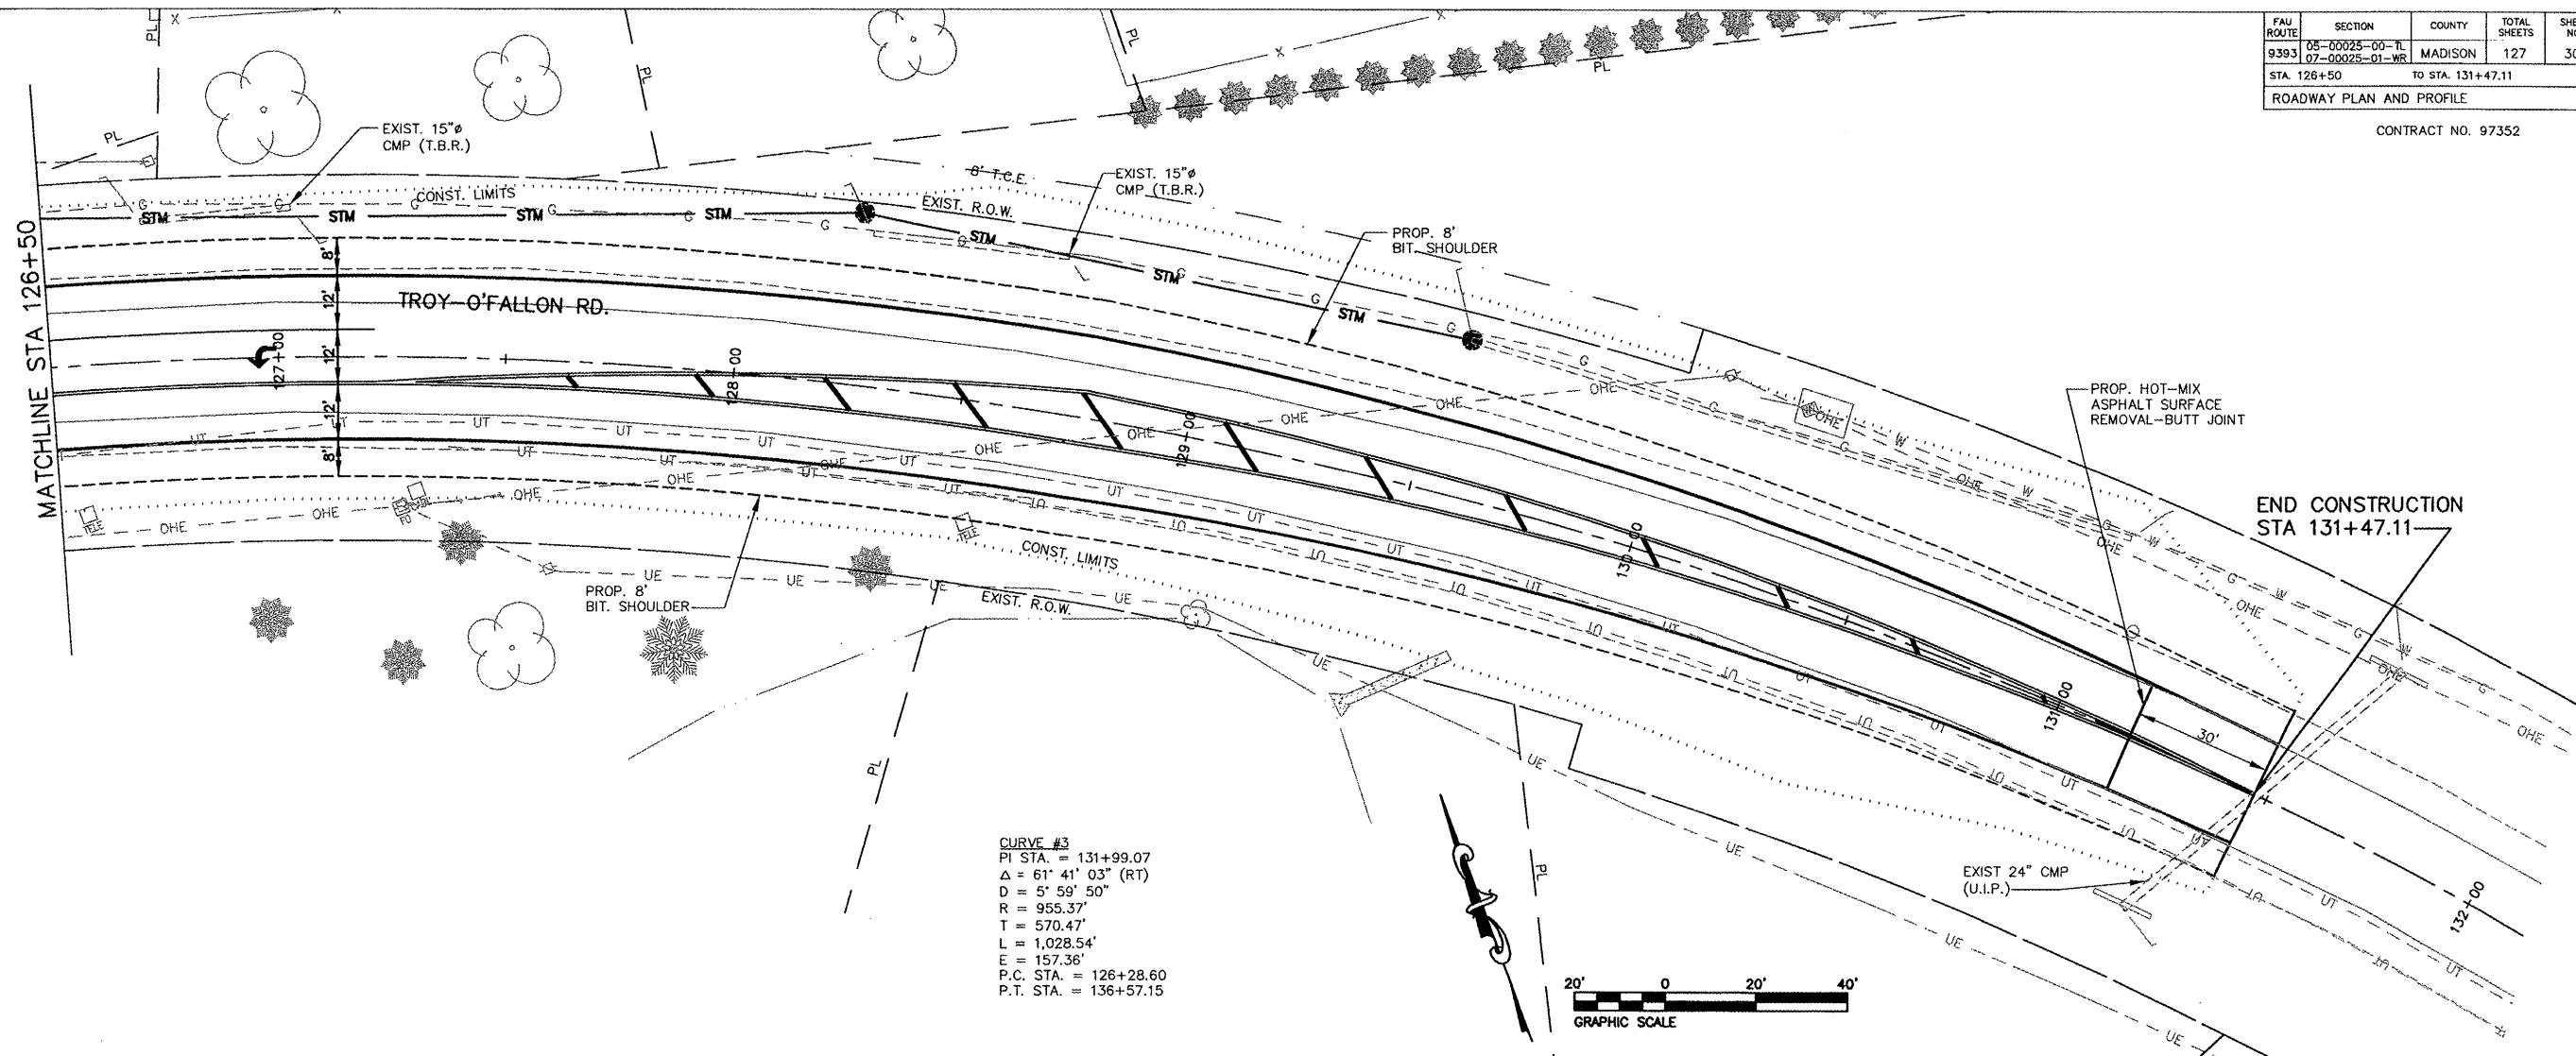

CURVE #3
 PI STA. = 131+99.07
 $\Delta = 61^\circ 41' 03''$ (RT)
 $D = 5^\circ 59' 50''$
 $R = 955.37'$
 $T = 570.47'$
 $L = 1,028.54'$
 $E = 157.36'$
 P.C. STA. = 126+28.60
 P.T. STA. = 136+57.15

