


FILE ROUTE	SECTION	COUNTY	TOTAL SHEETS	SHEET NO
9393	05-00025-00-TL 07-00025-01-WR	MADISON	127	37
STA. 115+50		TO STA. 120+50		
EROSION CONTROL PLAN				

CONTRACT NO. 97352

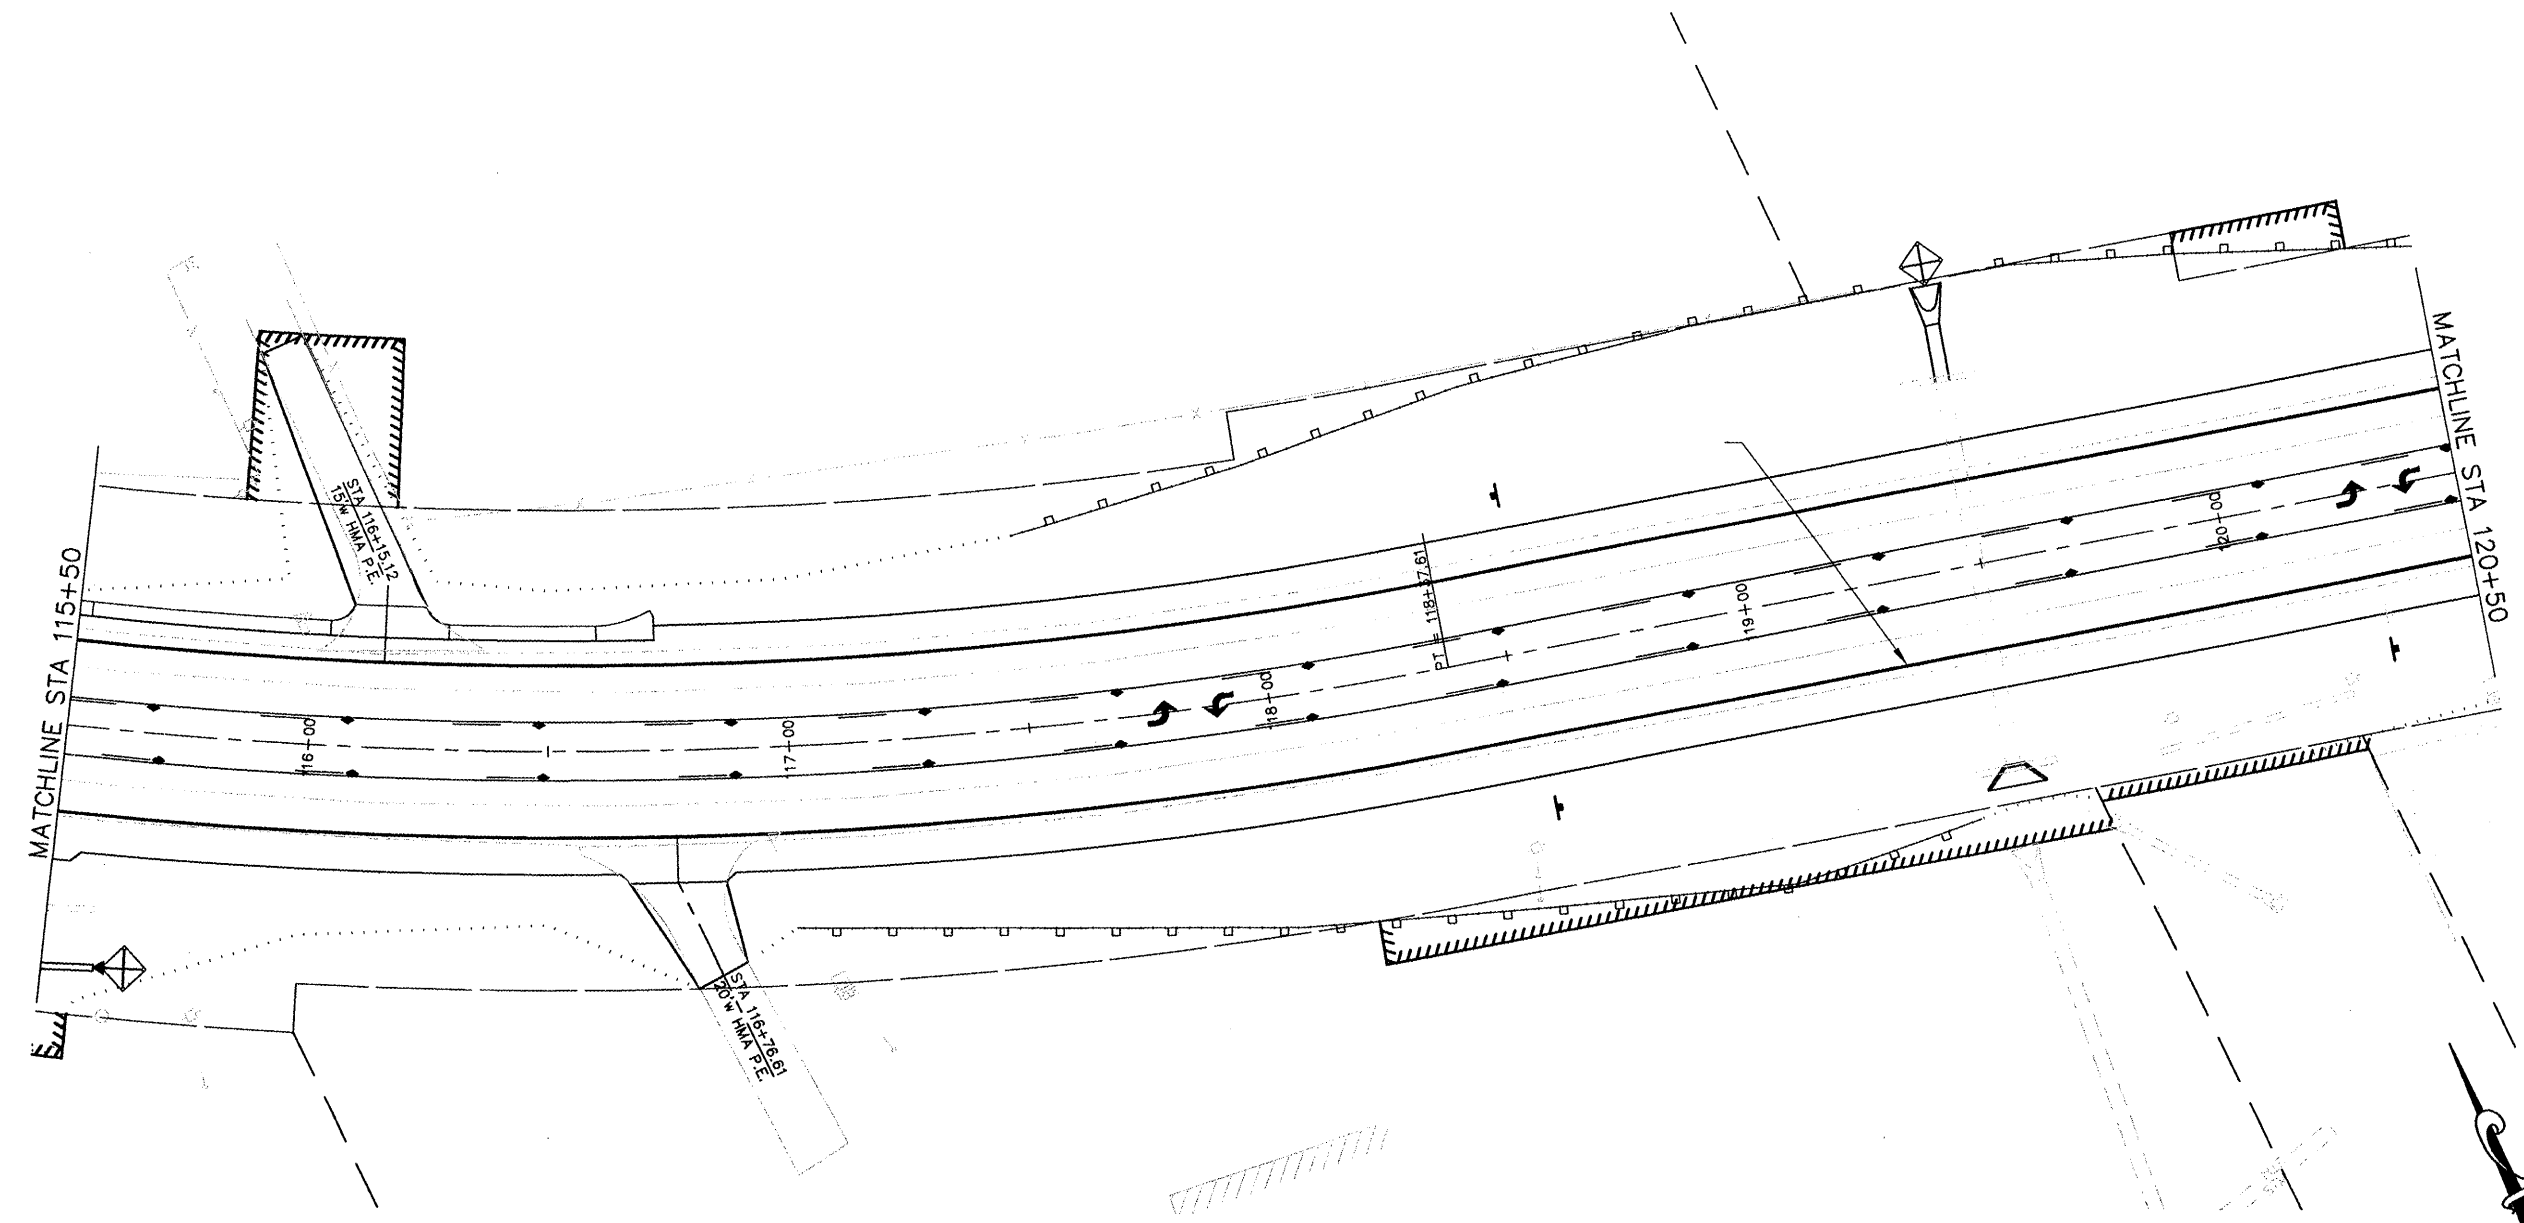

TEMPORARY EROSION CONTROL ITEMS

- ① TEMPORARY DITCH CHECK
- ② INLET & PIPE PROTECTION
- ③ PERIMETER EROSION BARRIER
- ④ EROSION CONTROL BLANKET
- ⑤ RR4 RIPRAP

