
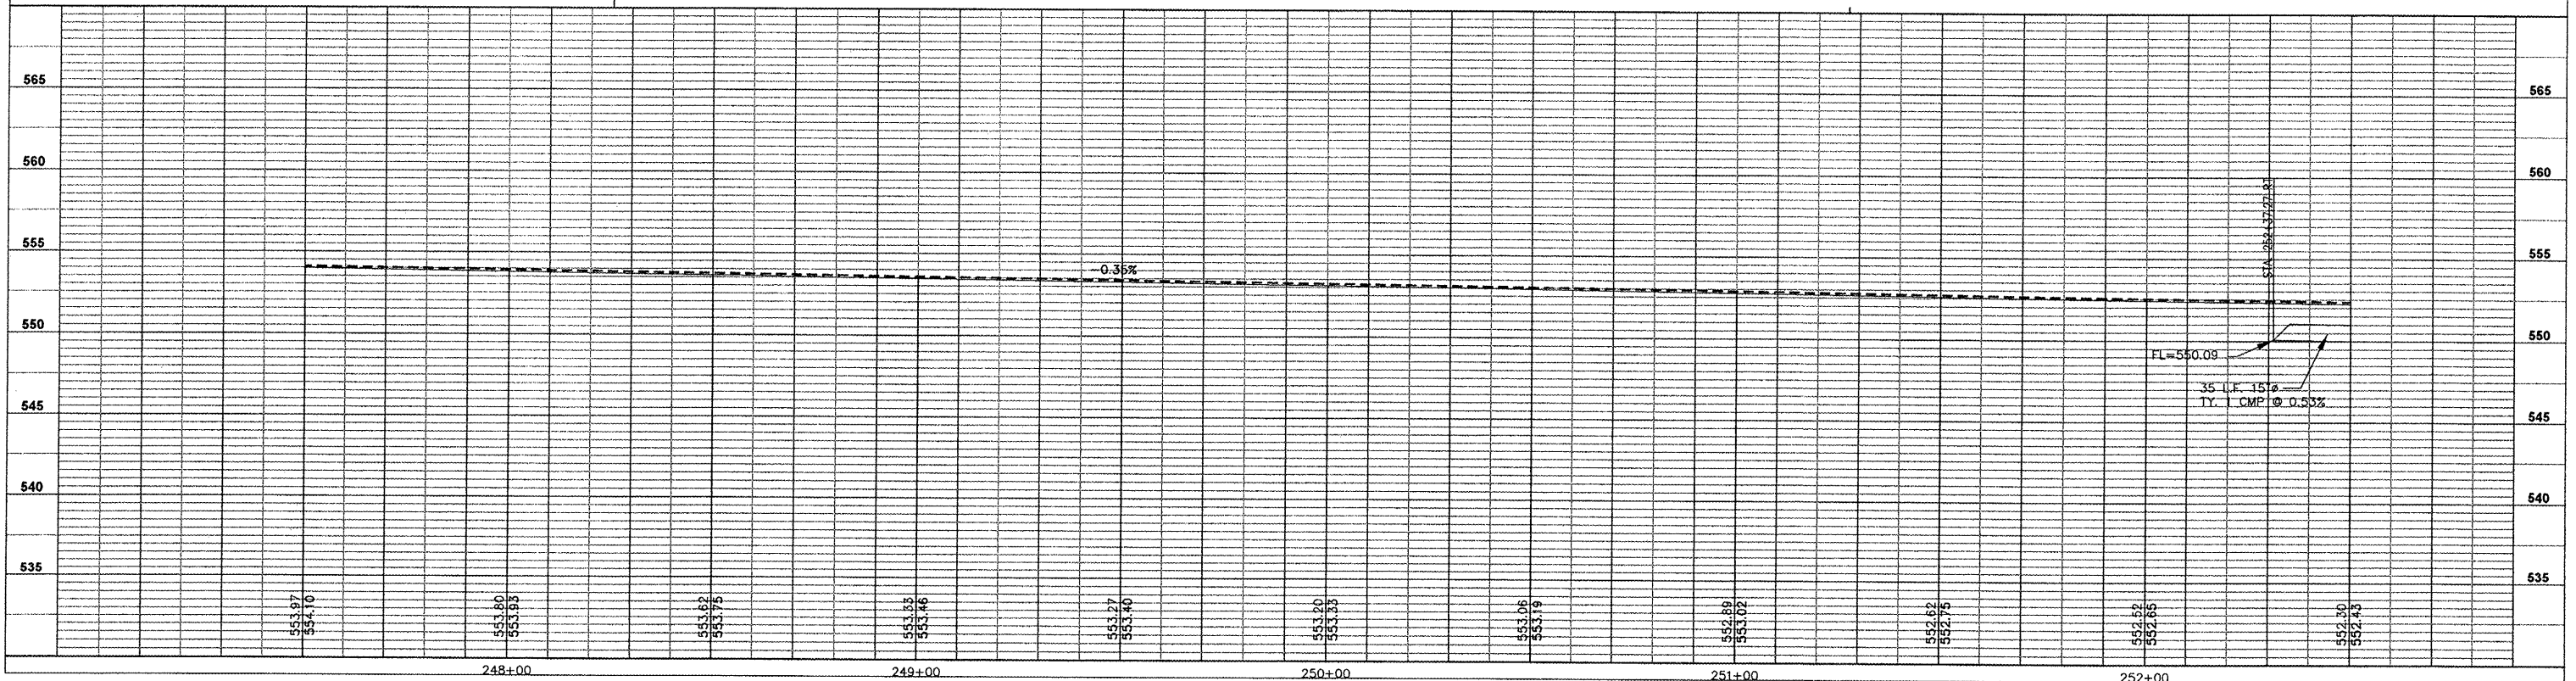


FAP ROUTE	SECTION	COUNTY	TOTAL SHEETS	SHEET NO.
793	05-00025-00-TL 07-00025-01-WR	MADISON	127	42
STA 247+50		TO STA. 252+50		

DRAINAGE PLAN AND PROFILE
CONTRACT NO. 97352

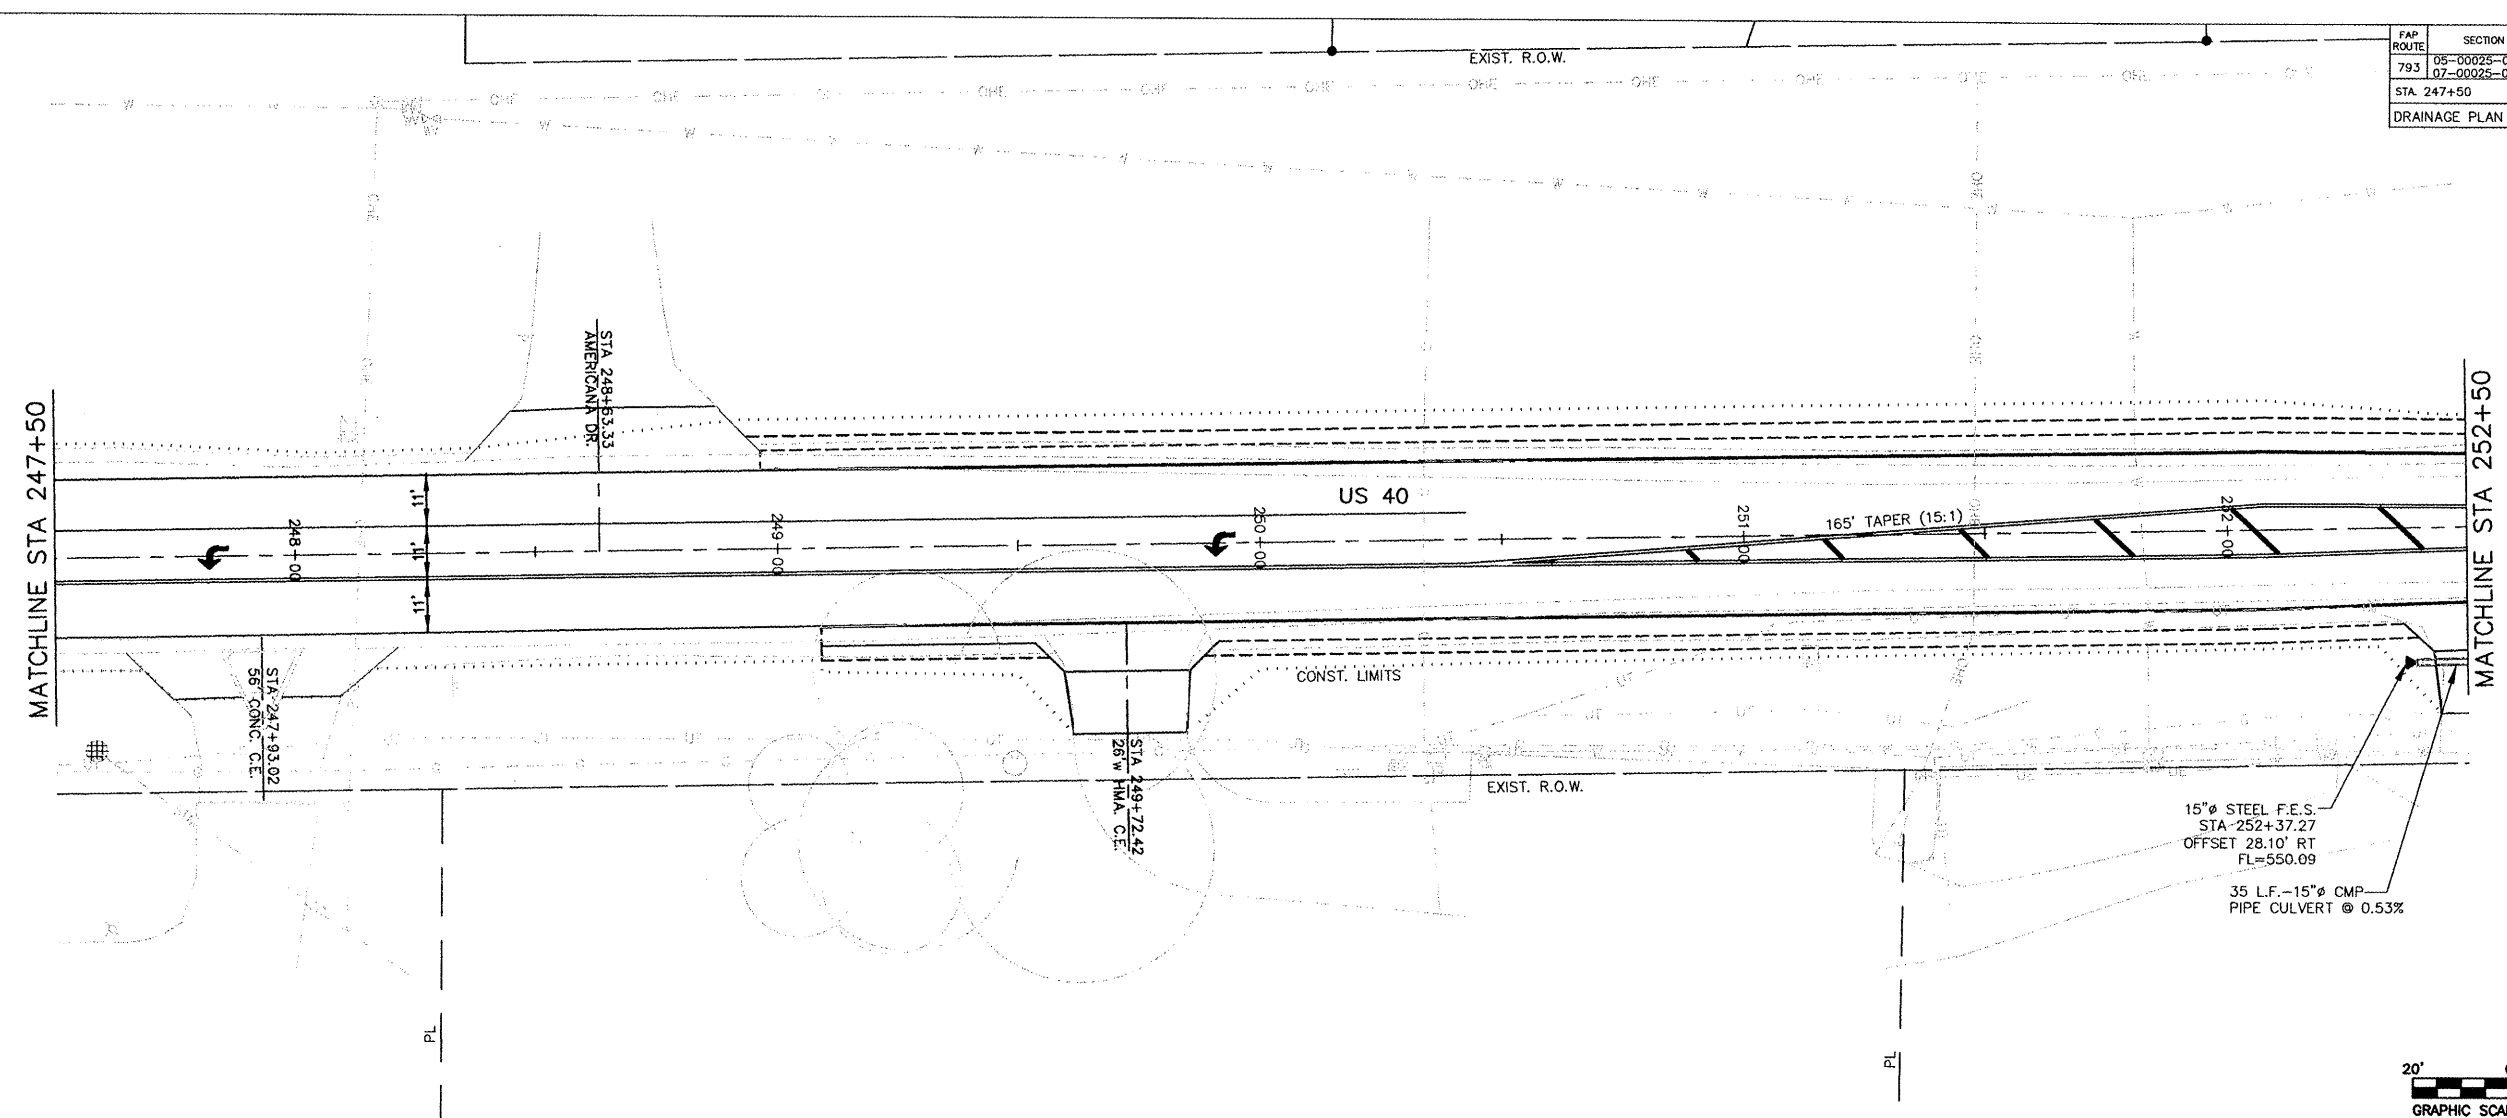

Station	Elevation
248+00	553.97 554.10
248+20	553.80 553.93
248+40	553.62 553.75
248+60	553.45 553.58
248+80	553.27 553.40
249+00	553.10 553.23
249+20	552.92 553.05
249+40	552.74 552.87
249+60	552.56 552.69
249+80	552.38 552.51
250+00	552.20 552.33
250+20	552.02 552.15
250+40	551.84 551.97
250+60	551.66 551.79
250+80	551.48 551.61
251+00	551.30 551.43