
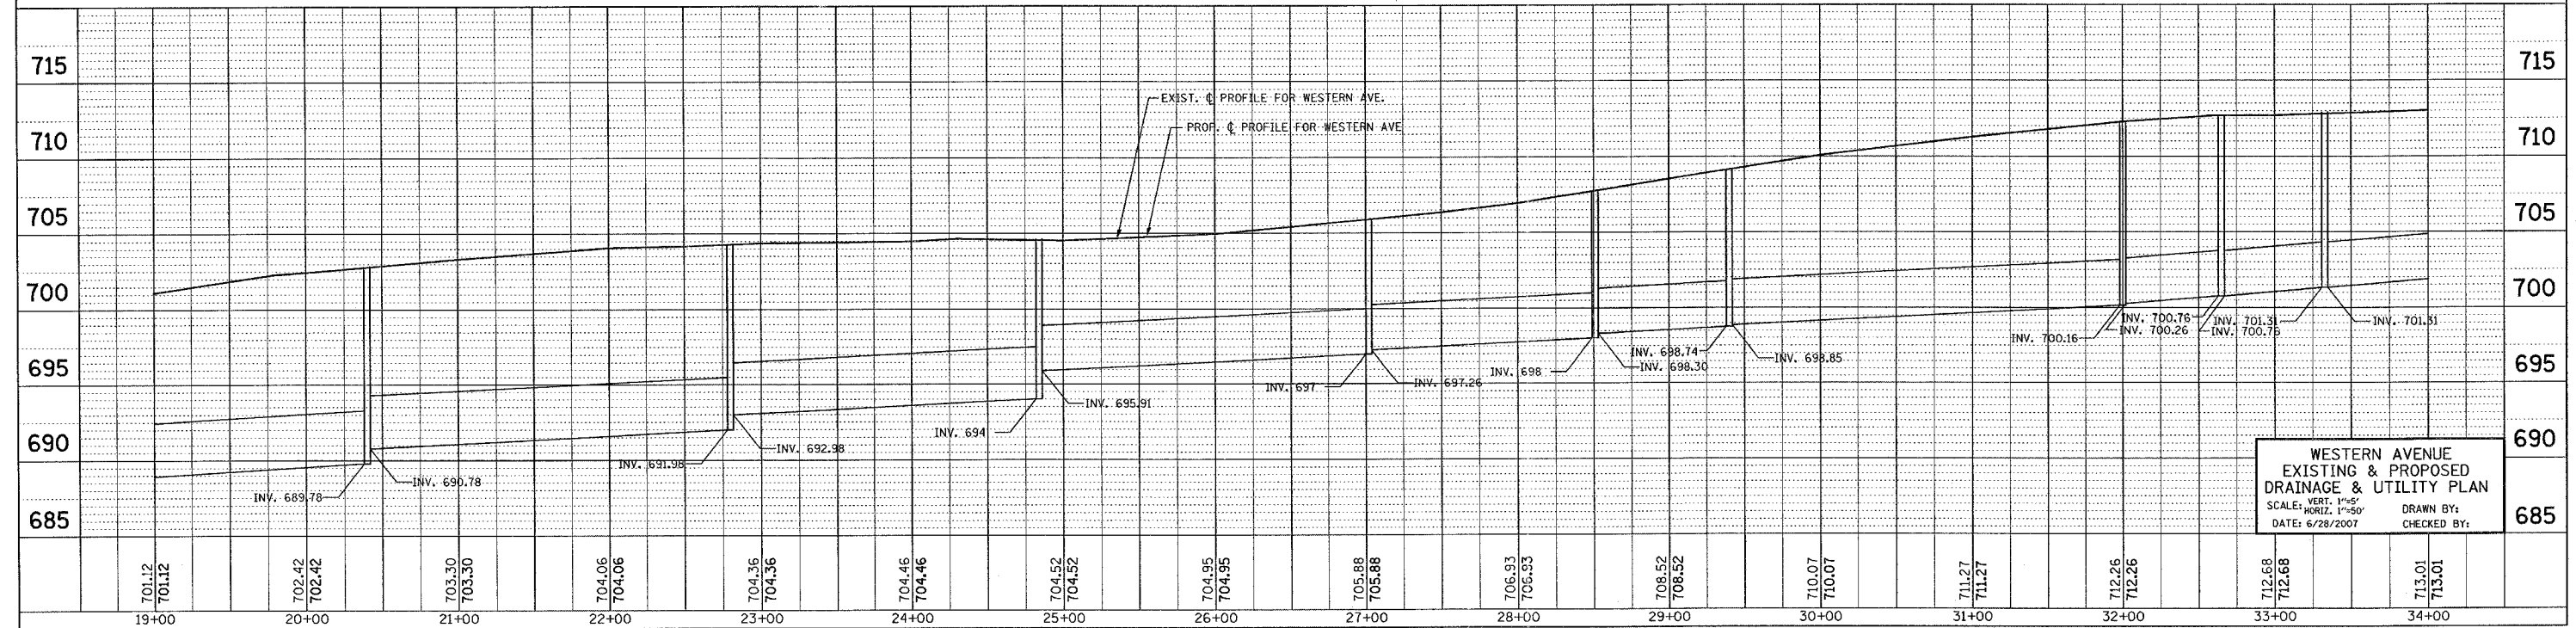
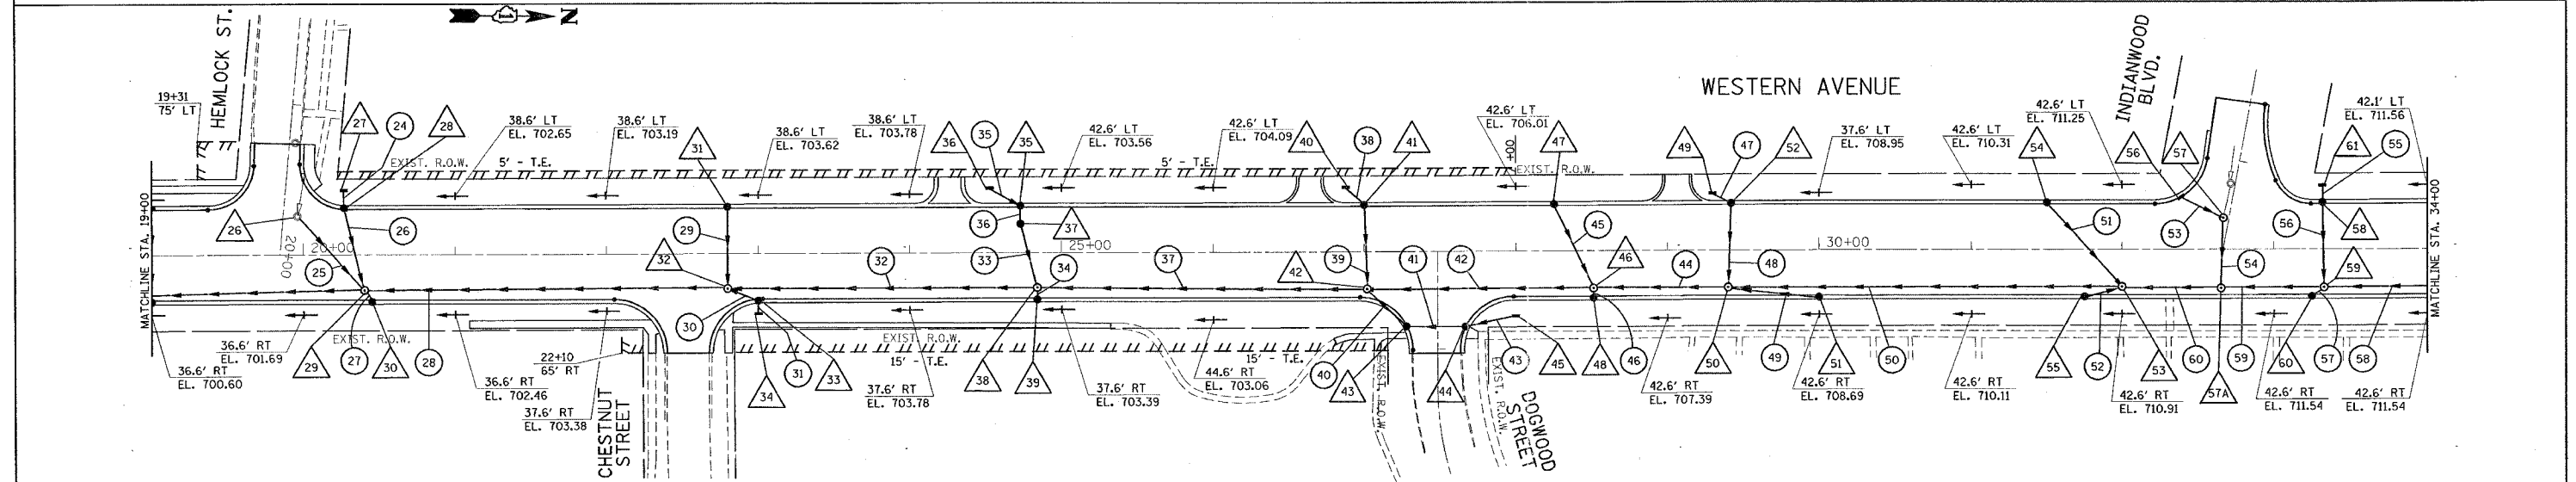


REF: 04/03
 REF: 04/03
 REF: 04/03

CONTRACT NO. 62742

F.A.U. RTE.	SECTION	COUNTY	TOTAL SHEETS	SHEET NO.
2845	3152 WRS	COOK	195	43
STA. 19+00 TO STA. 34+00				
FED. ROAD DIST. NO. 1 ILLINOIS FED. AID PROJECT				

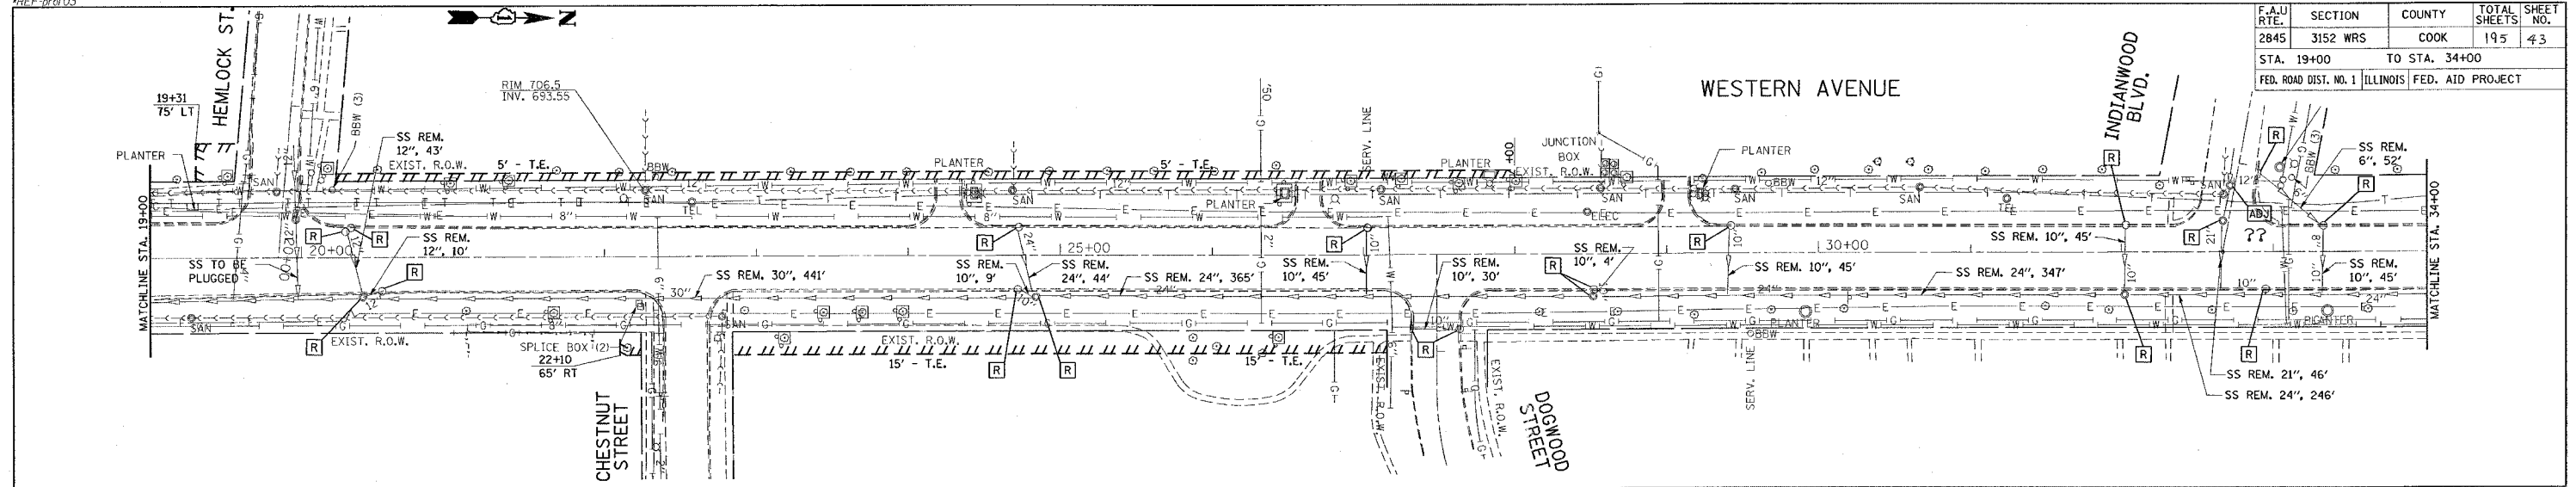

**WESTERN AVENUE
 EXISTING & PROPOSED
 DRAINAGE & UTILITY PLAN**
 SCALE: VERT. 1"=5'
 HORIZ. 1"=50'
 DATE: 6/28/2007
 DRAWN BY: []
 CHECKED BY: []