
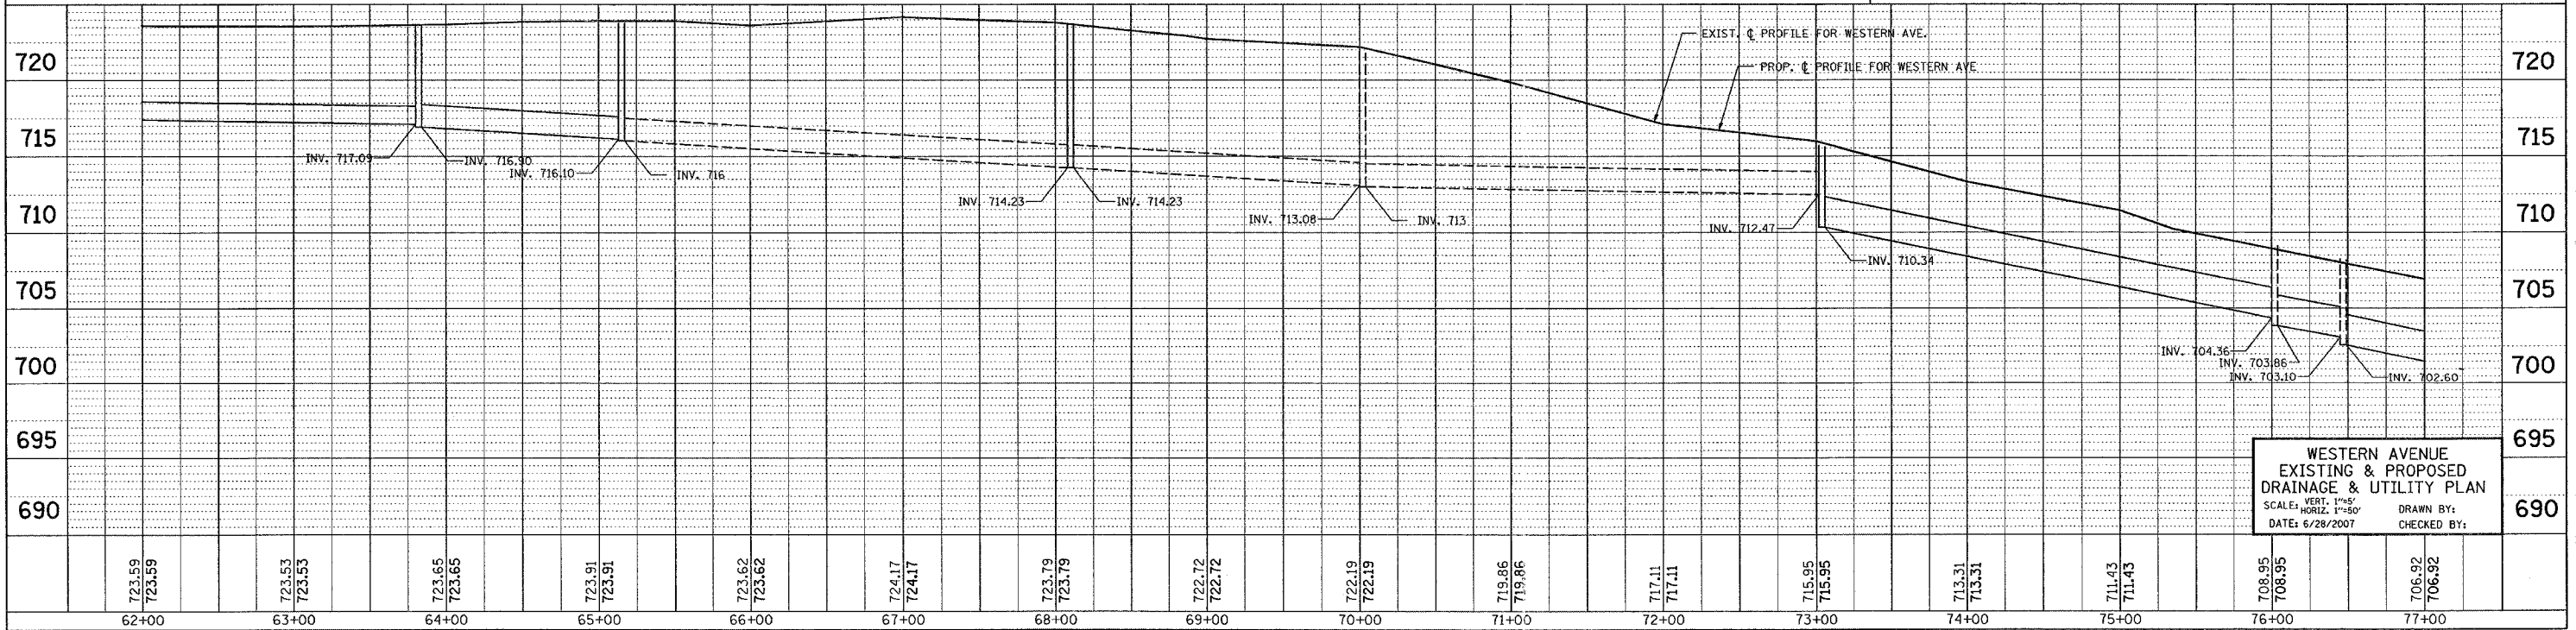
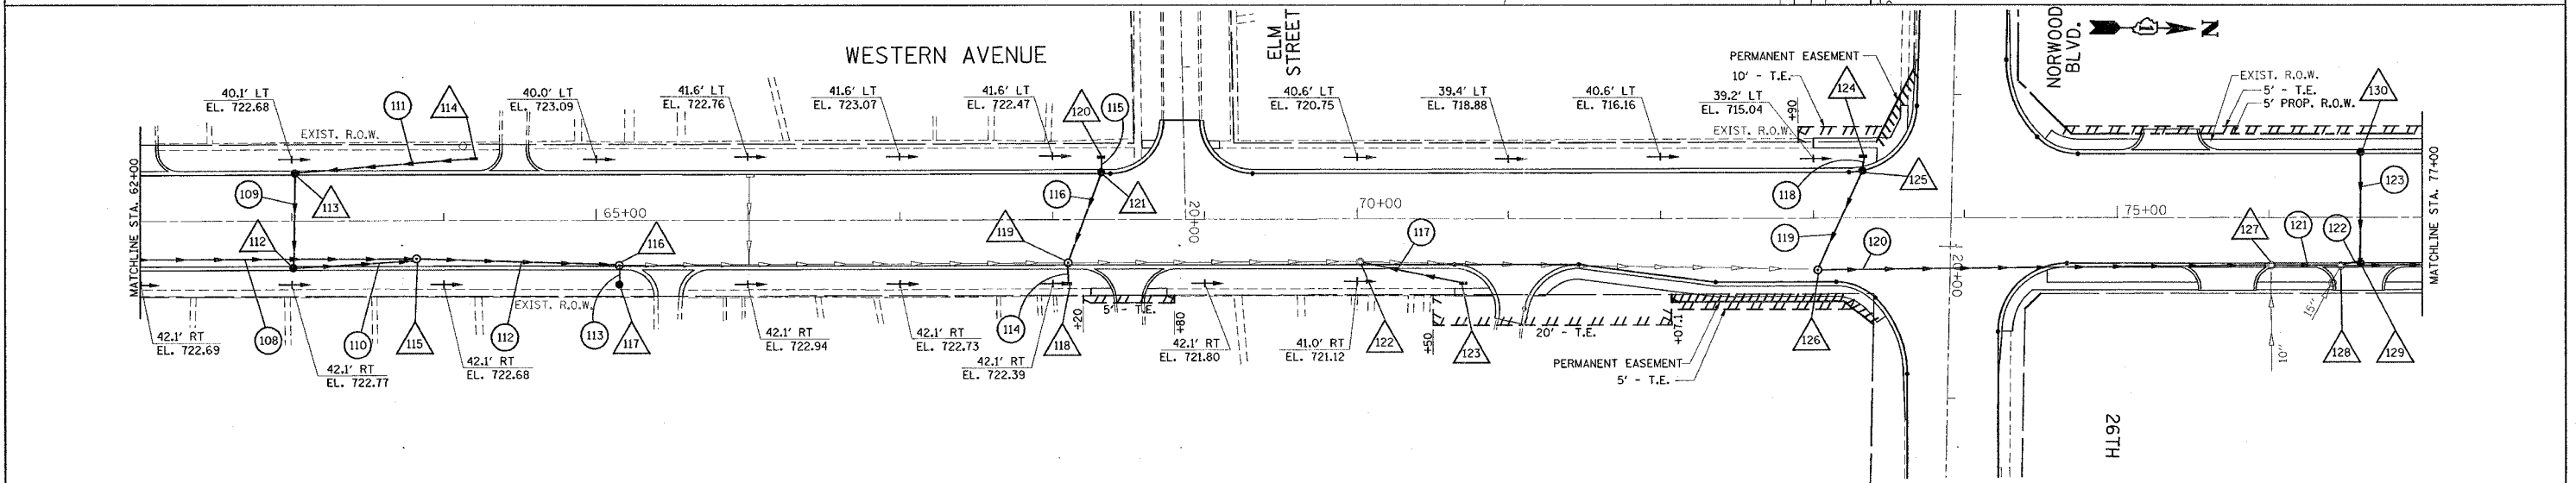


REF: 2/10/06
 REF: 2/10/06
 REF: 2/10/06
 REF: 2/10/06

CONTRACT NO. 62742

F.A.U. RTE.	SECTION	COUNTY	TOTAL SHEETS	SHEET NO.
2845	3152 WRS	COOK	145	46
STA. 62+00 TO STA. 77+00		FED. ROAD DIST. NO. 1 ILLINOIS FED. AID PROJECT		

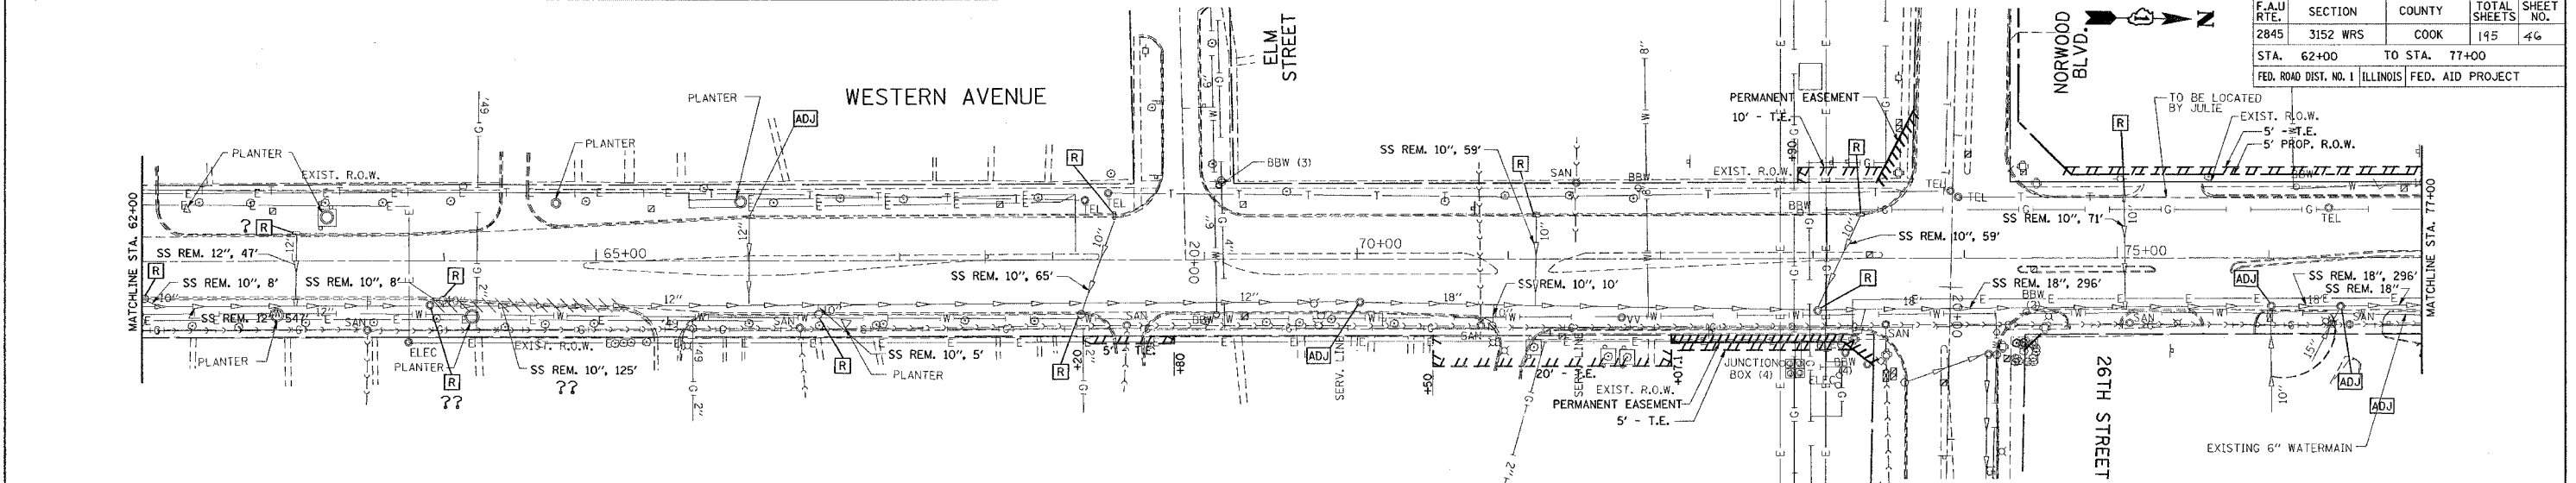

WESTERN AVENUE
 EXISTING & PROPOSED
 DRAINAGE & UTILITY PLAN
 SCALE: VERT. 1"=5'
 HORIZ. 1"=50'
 DATE: 6/28/2007
 DRAWN BY:
 CHECKED BY: