
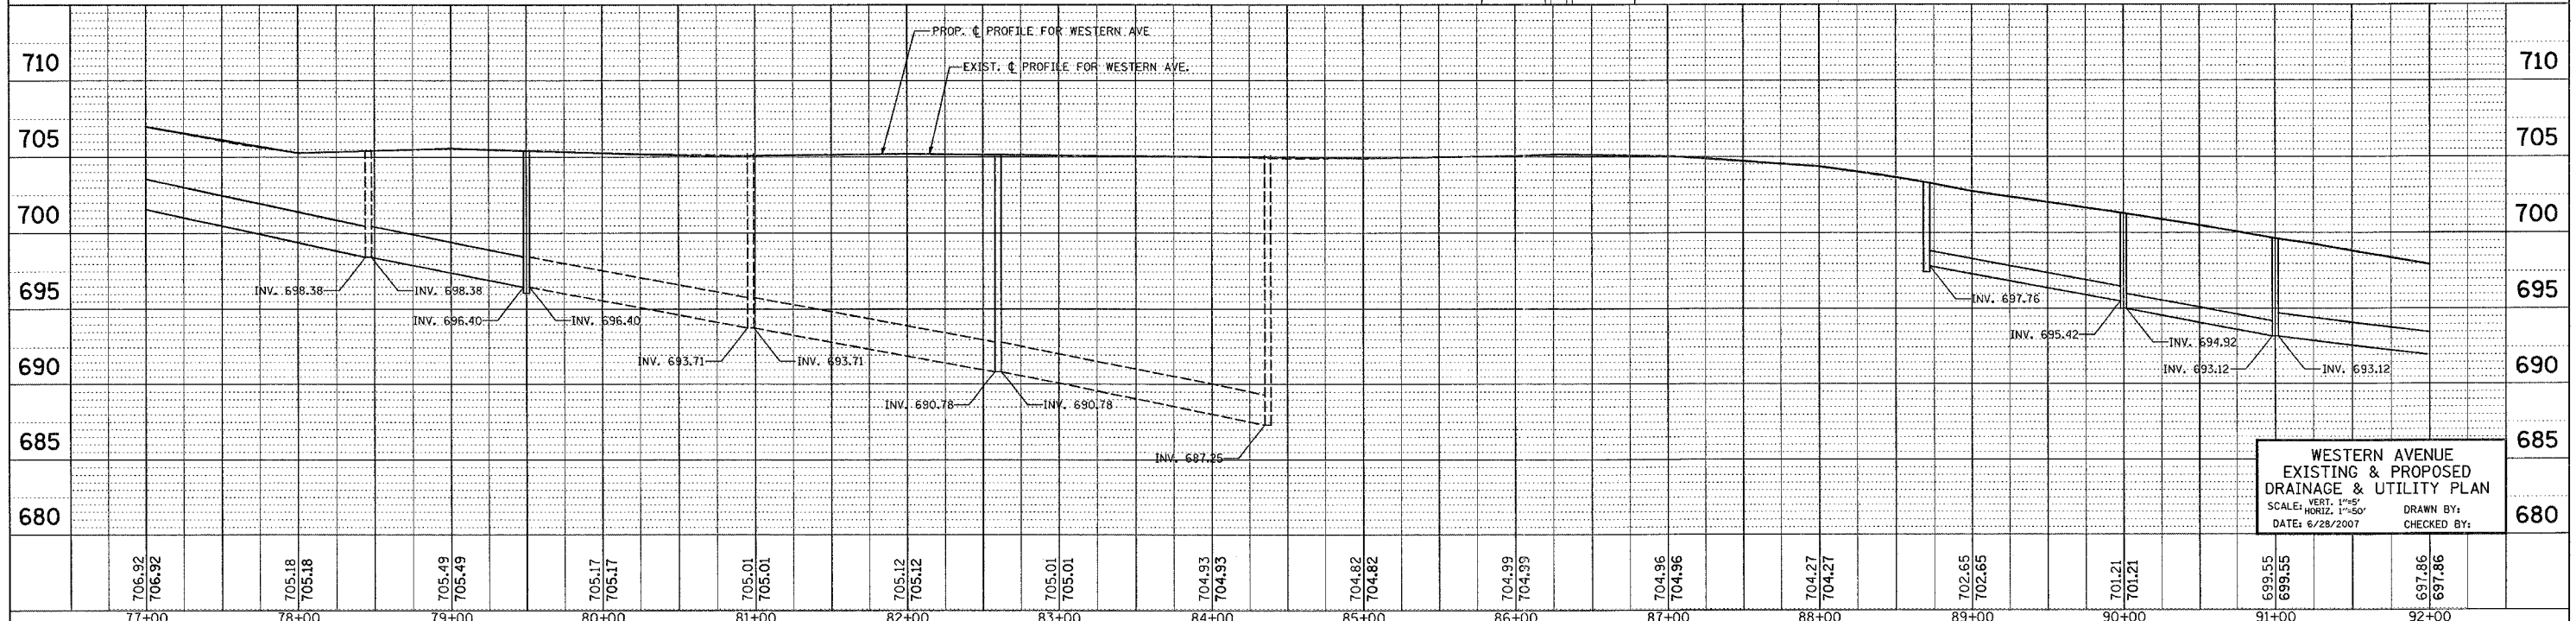
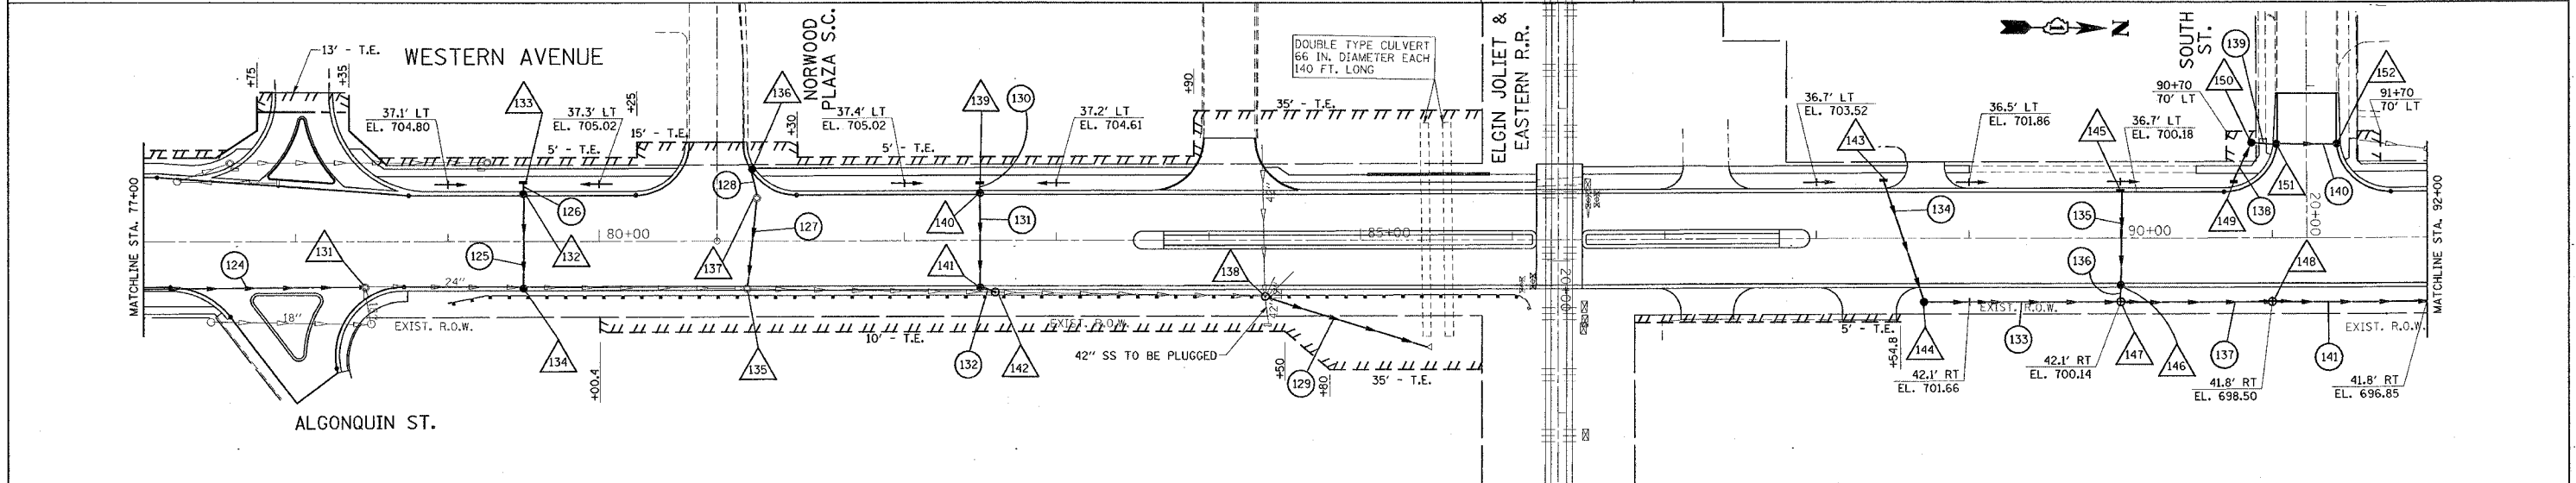


*REF-drf07
*REF-drf07
*REF-drf07

CONTRACT NO. 62742

F.A.U. RTE.	SECTION	COUNTY	TOTAL SHEETS	SHEET NO.
2845	3152 WRS	COOK	195	47
STA. 77+00 TO STA. 92+00		FED. ROAD DIST. NO. 1 ILLINOIS FED. AID PROJECT		

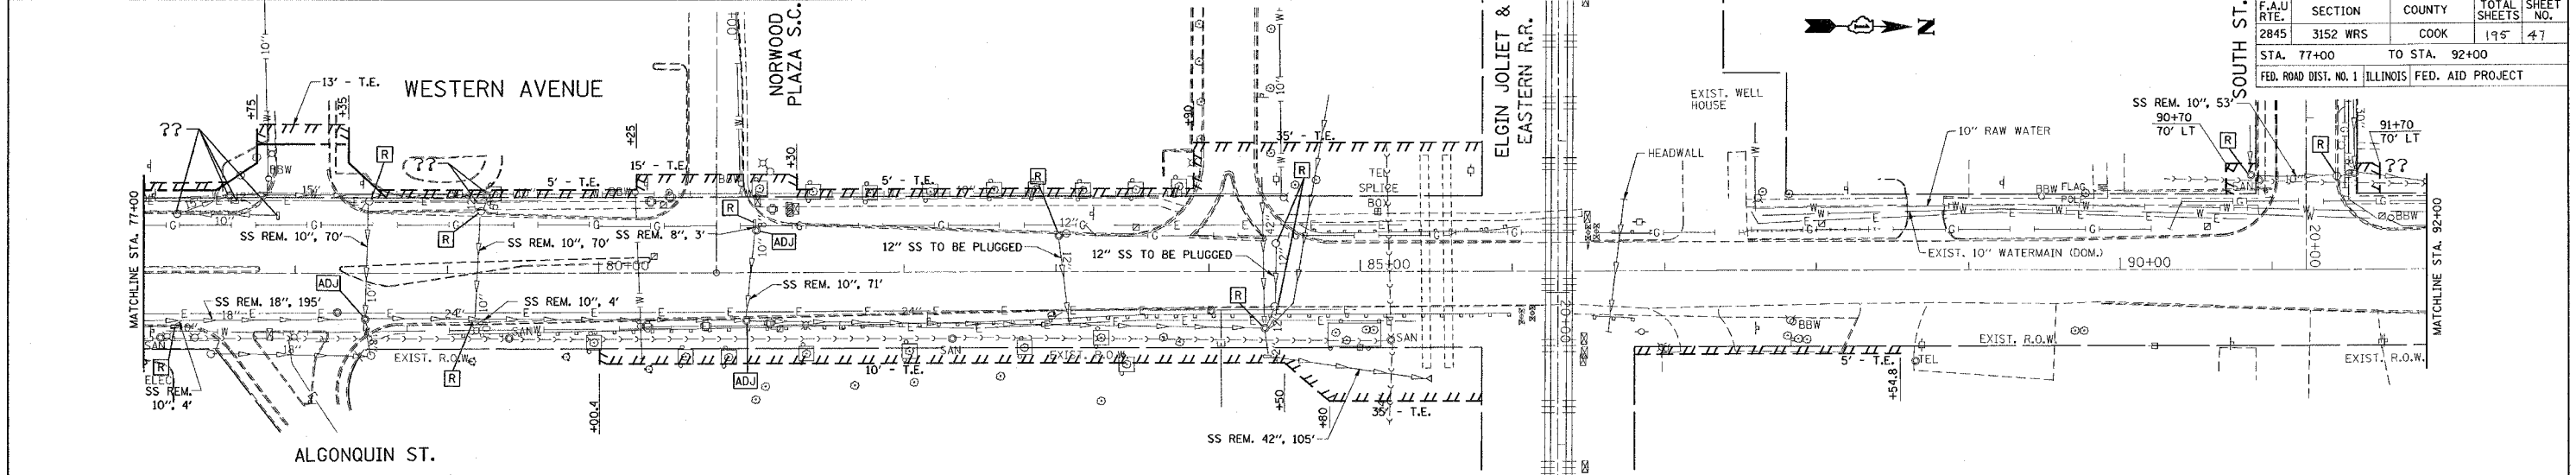

WESTERN AVENUE
EXISTING & PROPOSED
DRAINAGE & UTILITY PLAN
SCALE: VERT. 1"=5'
HORIZ. 1"=50'
DATE: 6/28/2007
DRAWN BY:
CHECKED BY: