



F.A.P. RTE.	SECTION	COUNTY	TOTAL SHEETS	SHEET NO.
..V88	..*	..*	9	6
STA. _____		TO STA. _____		
FED. ROAD DIST. NO. _____ ILLINOIS FED. AID PROJECT				

.. DIST 8 DEEP WELLS 2008-1
 ... MADISON & ST. CLAIR

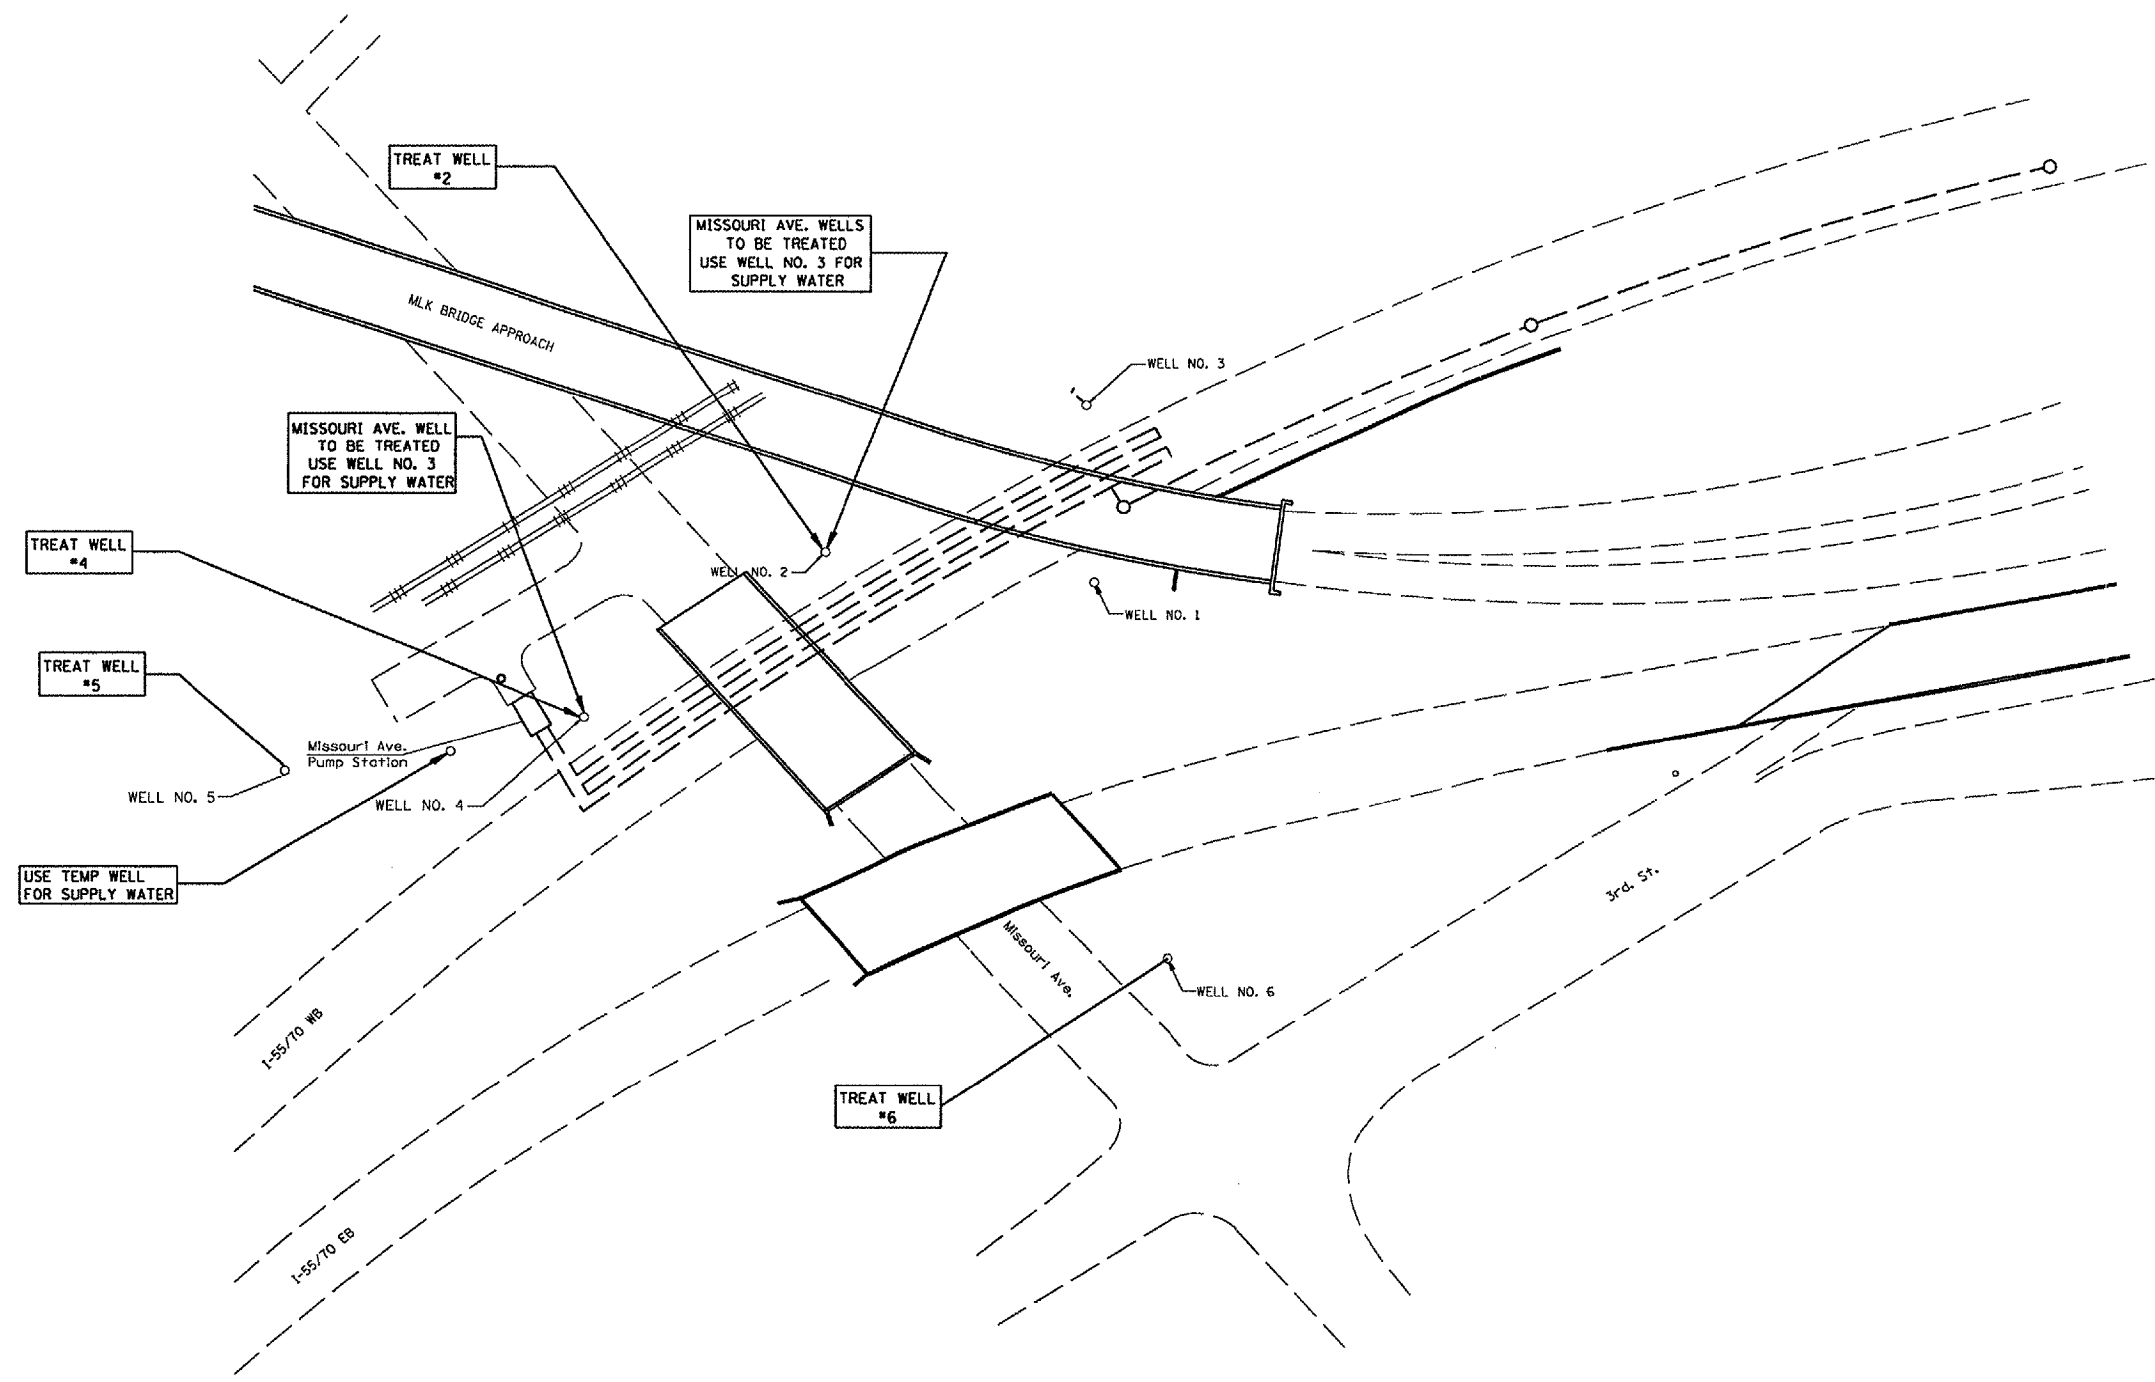

PLAN	DATE	BY
DESIGNED		
CHECKED		
APPROVED		
NO. _____		

NOTES: 1. WELL CHEMICAL TREATMENT SPECIAL, SHALL BE USED AT MISSOURI AVE. WELL NO. 4.

 

LOCATION	ADDITIONAL TREATMENT NO.1	ADDITIONAL TREATMENT NO. 2	WELL CHEMICAL TREATMENT	SONAR JET TREATMENT	WELL CHEMICAL TREATMENT SPECIAL
WELL #5	X	X	X		
WELL #2	X	X	X		
WELL #6	X	X	X		
WELL #4	X	X	X		X

REVISIONS	
NAME	DATE

ILLINOIS DEPARTMENT OF TRANSPORTATION
LOCATION 3 SITE PLAN
MISSOURI AVENUE WELLS
 VARIOUS ROUTES
 DISTRICT 8 DEEP WELLS 2008-1
 MADISON & ST. CLAIR COUNTY
 DRAWN BY: _____
 PLOT DATE: _____

DATE-TIME
 CON-SPEC
 REF.