
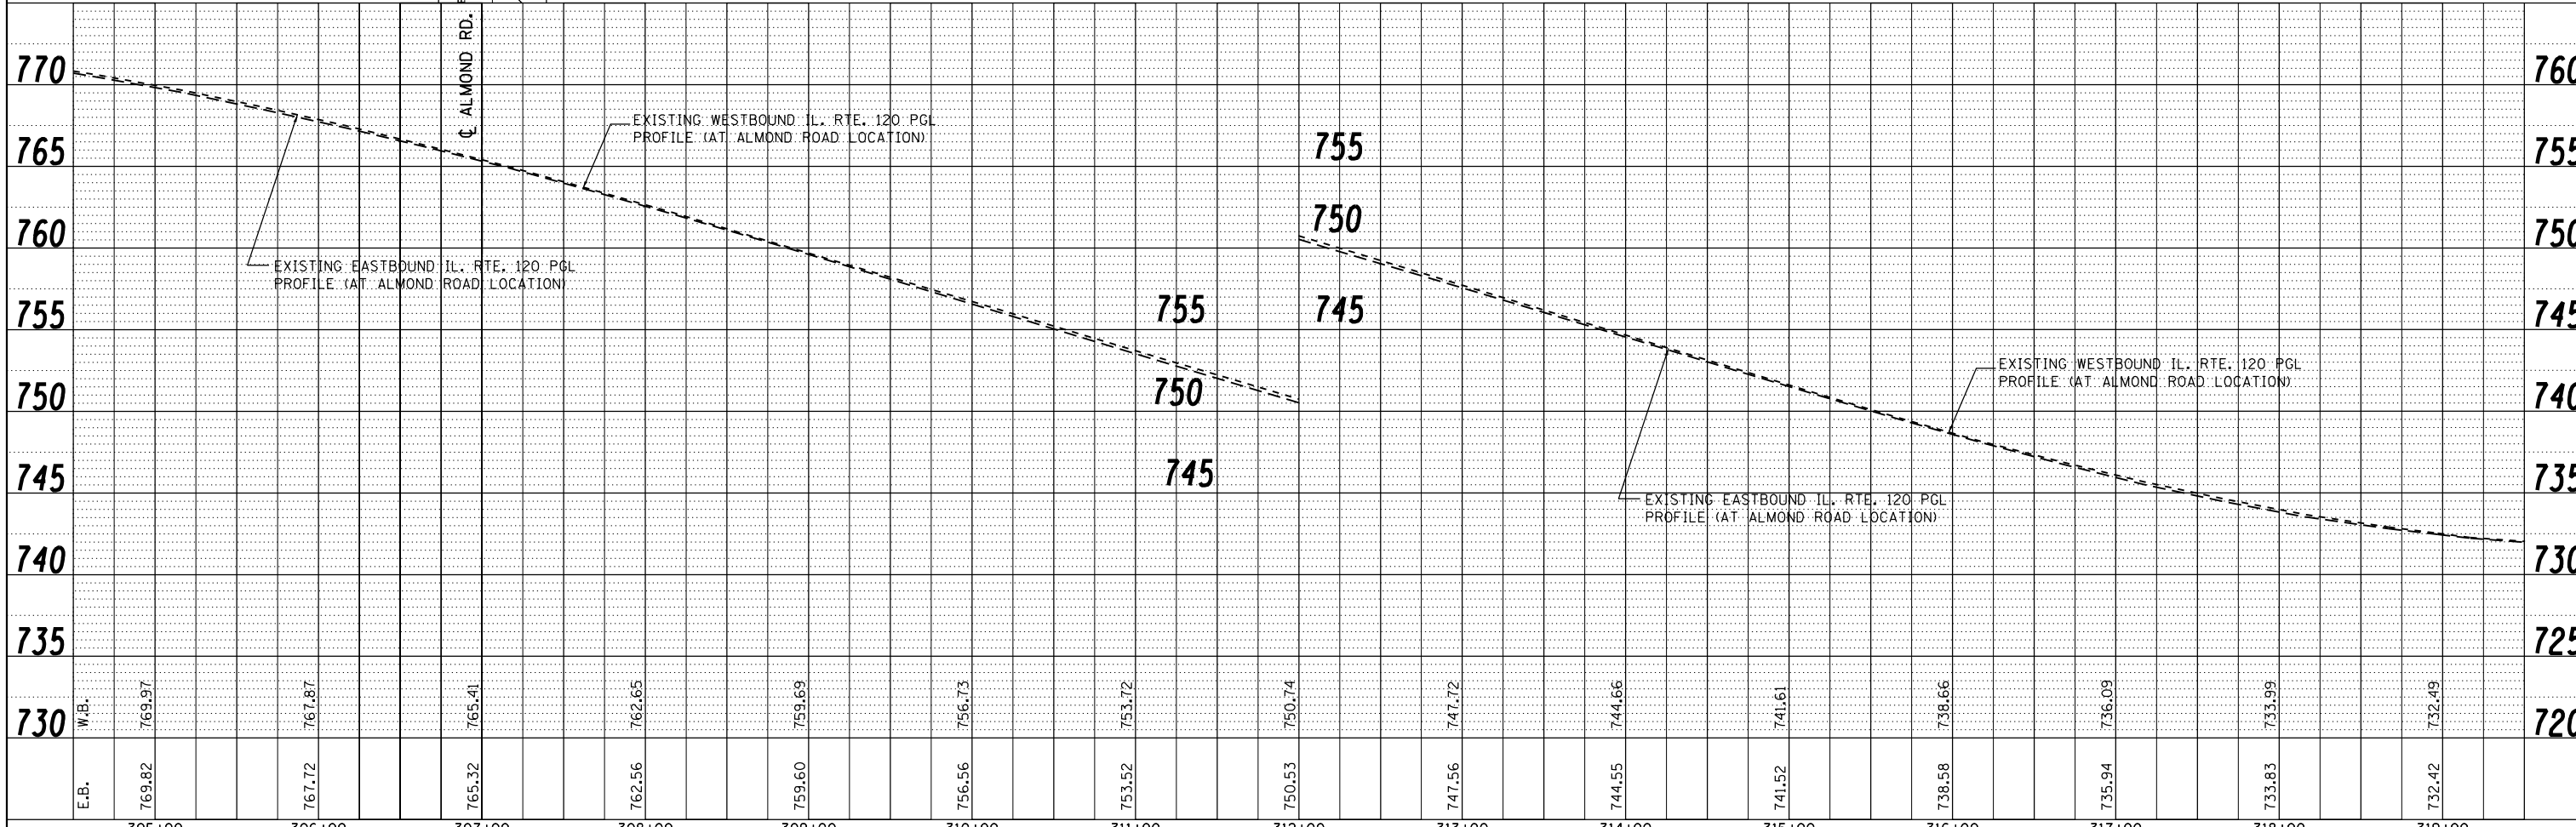


DATE
BY
SURVEYED
PLOTTED
ALIGNED CHECKED
NOTE BOOK
NO.
PLAN
NO.

DATE
BY
SURVEYED
PLOTTED
GRADES CHECKED
NOTE BOOK
NO.
PROFILE
NO.

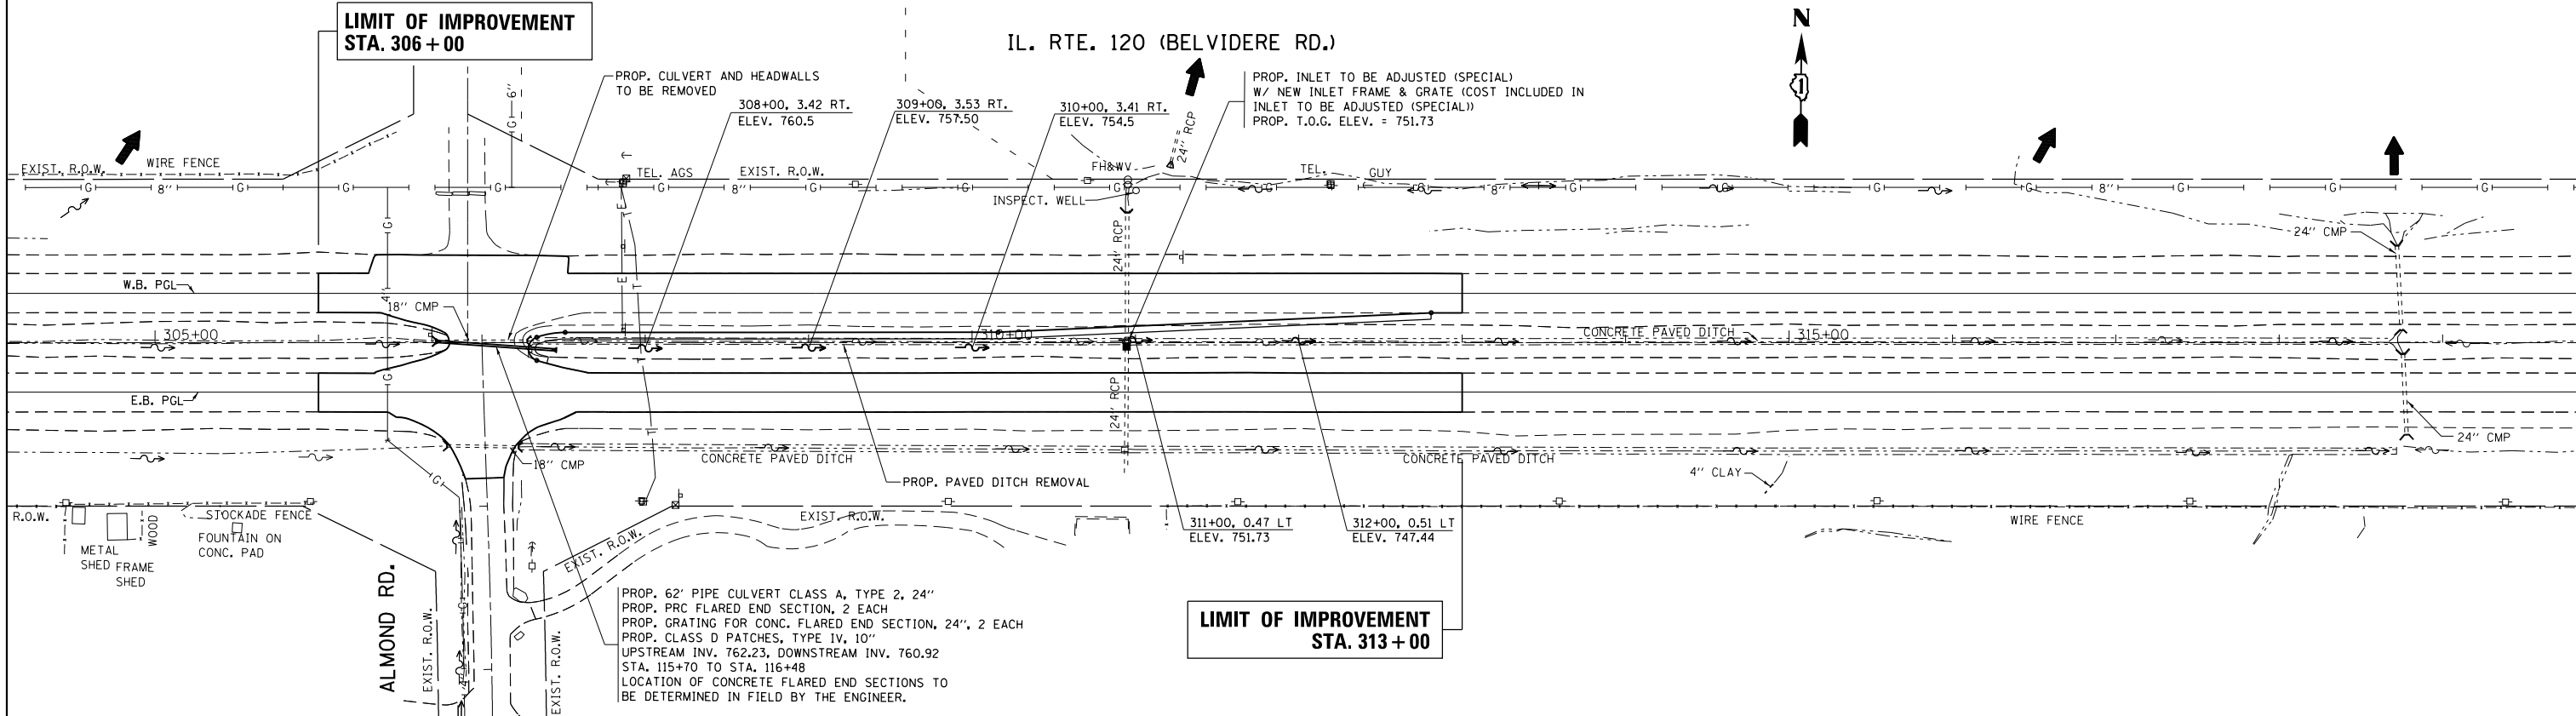

FILE NAME =	USER NAME = pencepl	DESIGNED -	REVISED -	<p align="center">STATE OF ILLINOIS DEPARTMENT OF TRANSPORTATION</p> <p align="center">EXISTING AND PROPOSED DRAINAGE AND UTILITY PLAN AND PROFILE ILLINOIS ROUTE 120 AT ALMOND ROAD</p>	F.A.P. RTE.	SECTION	COUNTY	TOTAL SHEETS	SHEET NO.
c:\pw\work\p\dot\pencepl\d0187990\F170309		DRAWN -	REVISED -		342	2011-220-N	LAKE	41	18
		CHECKED -	REVISED -		CONTRACT NO. 60R59				
		DATE -	REVISED -		ILLINOIS FED. AID PROJECT				