
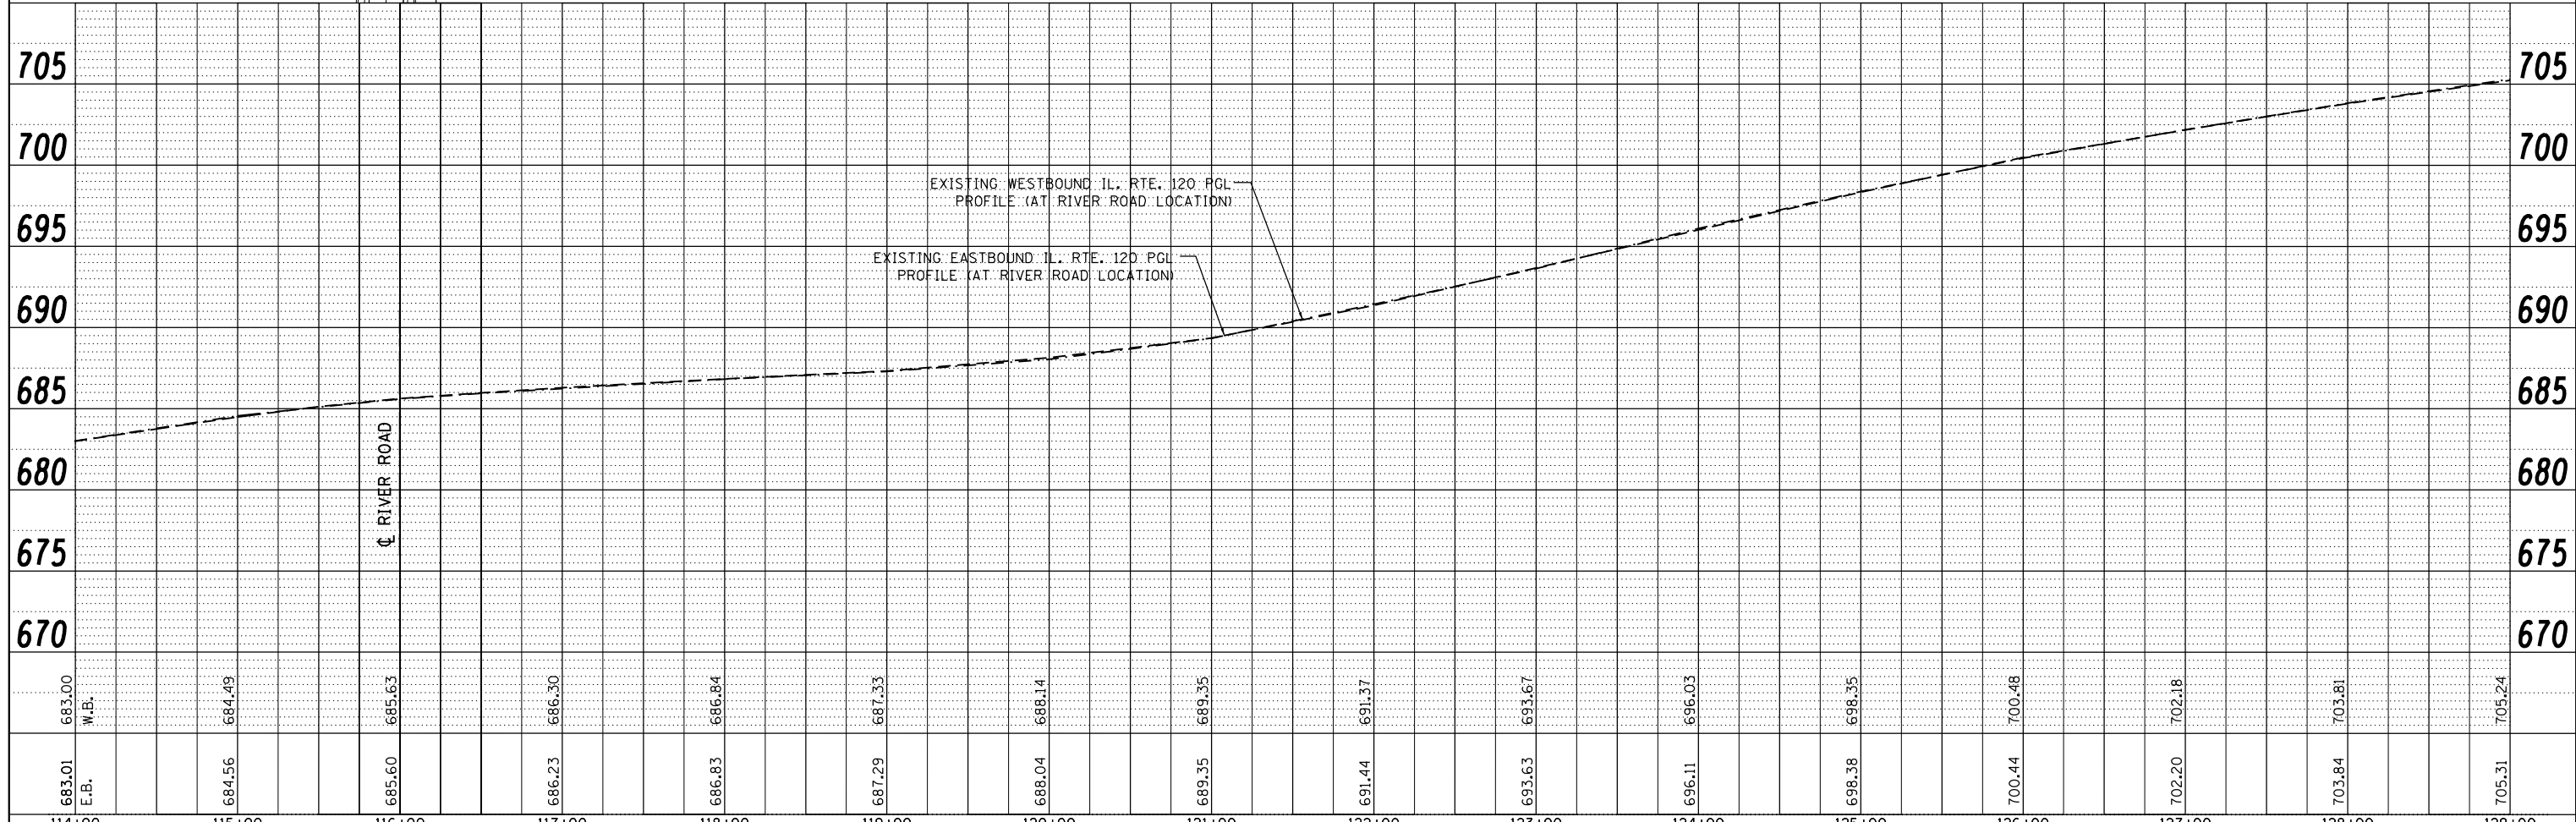


PLAN	SURVEYED	BY	DATE
	PLOTTED		
	ALIGNED		
	CHECKED		
	FILED		
	NO.		

PROFILE	SURVEYED	BY	DATE
	PLOTTED		
	GRADES CHECKED		
	STRUCTURE NOTATIONS CHECKED		
	NO.		

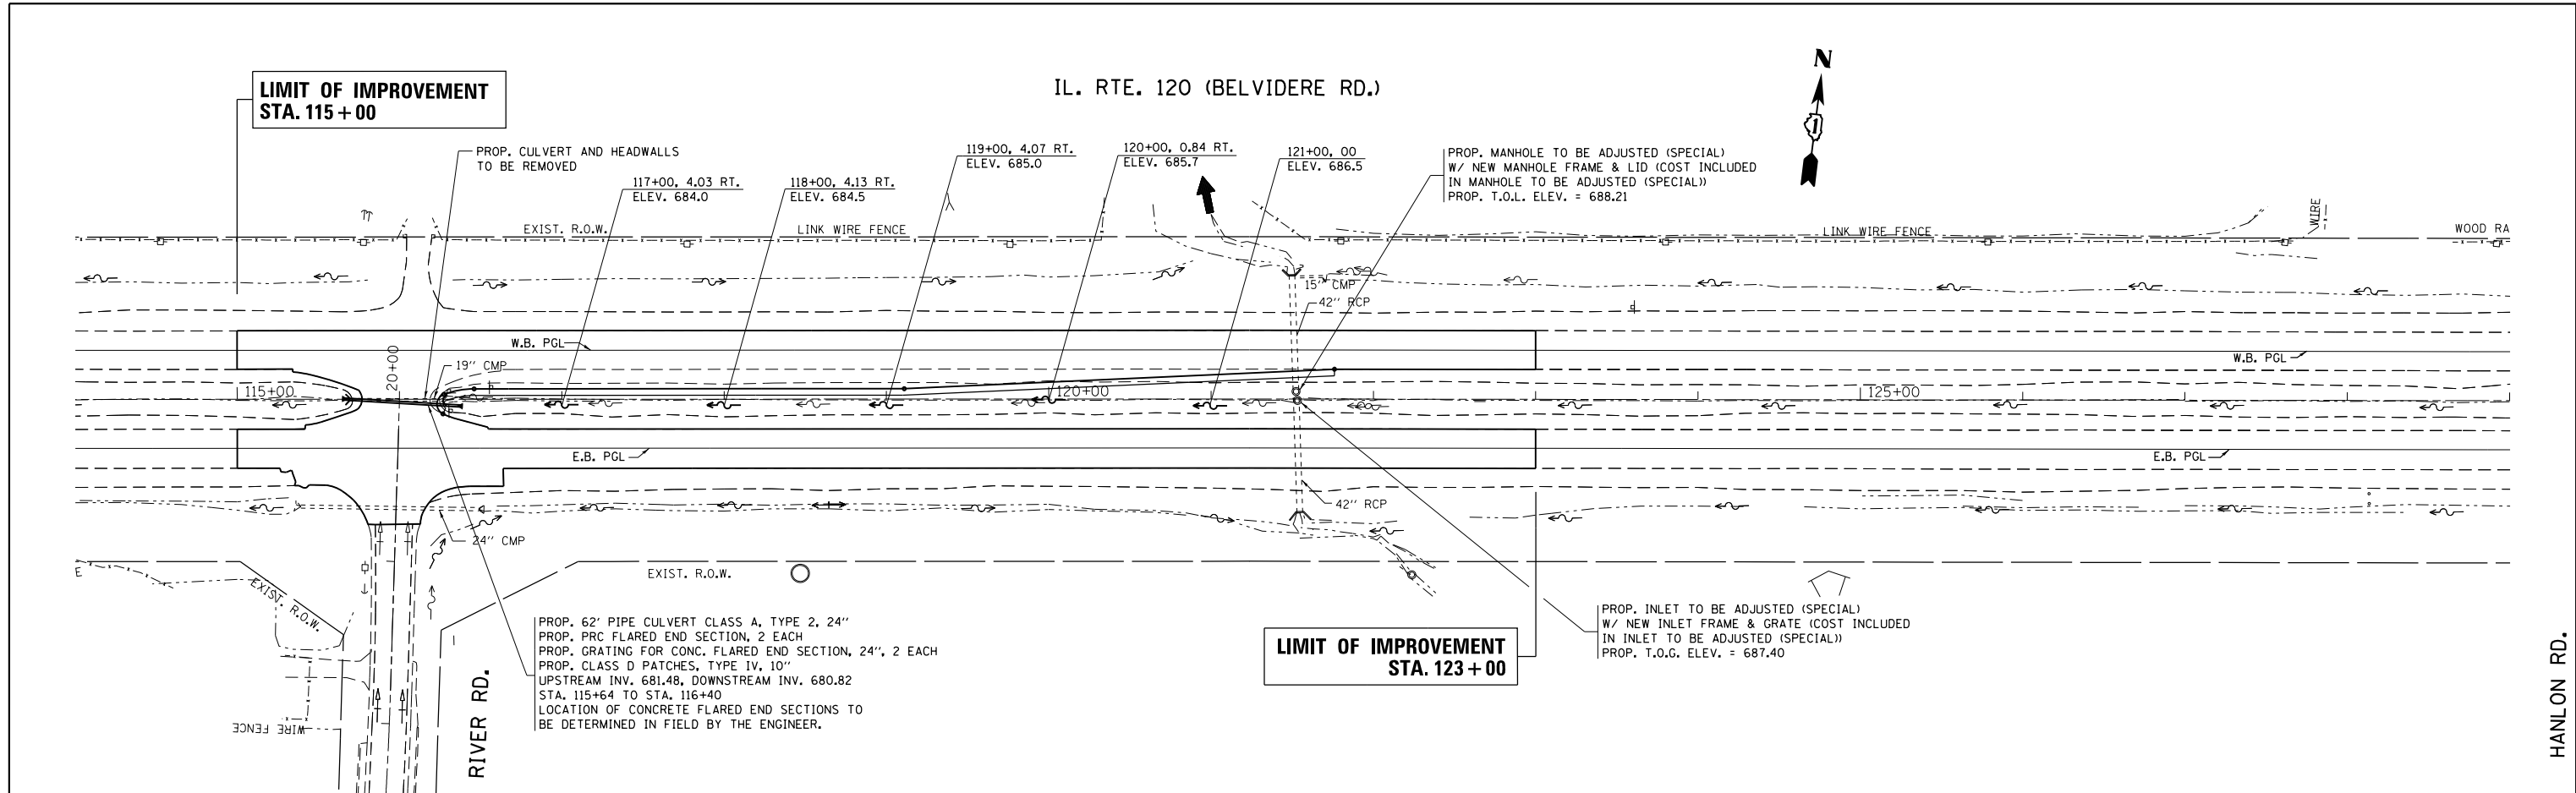

FILE NAME =	USER NAME = pencepl	DESIGNED -	REVISED -	<b>STATE OF ILLINOIS</b> <b>DEPARTMENT OF TRANSPORTATION</b>	<b>EXISTING AND PROPOSED</b> <b>DRAINAGE AND UTILITY PLAN AND PROFILE</b> <b>ILLINOIS ROUTE 120 AT RIVER ROAD</b>			F.A.P. RTE.	SECTION	COUNTY	TOTAL SHEETS	SHEET NO.
c:\pwork\pwork\pencepl\d0187990\F170309.sht-dr-ain.dgn		DRAWN -	REVISED -					342	2011-220-N	LAKE	41	19
PLOT SCALE = 100.0001' / in.		CHECKED -	REVISED -		CONTRACT NO. 60R59							
PLOT DATE = 6/29/2012		DATE -	REVISED -		ILLINOIS FED. AID PROJECT							